


PLAN	DESIGNED	DATE
NOTE BOOK NO.	ALIGNED CHECKED	BY
	PLOTTED	
	PAID FILE NAME	

PROFILE	DESIGNED	DATE
NOTE BOOK NO.	GRADES CHECKED	BY
	STRUCTURE NOTATIONS CHFD	

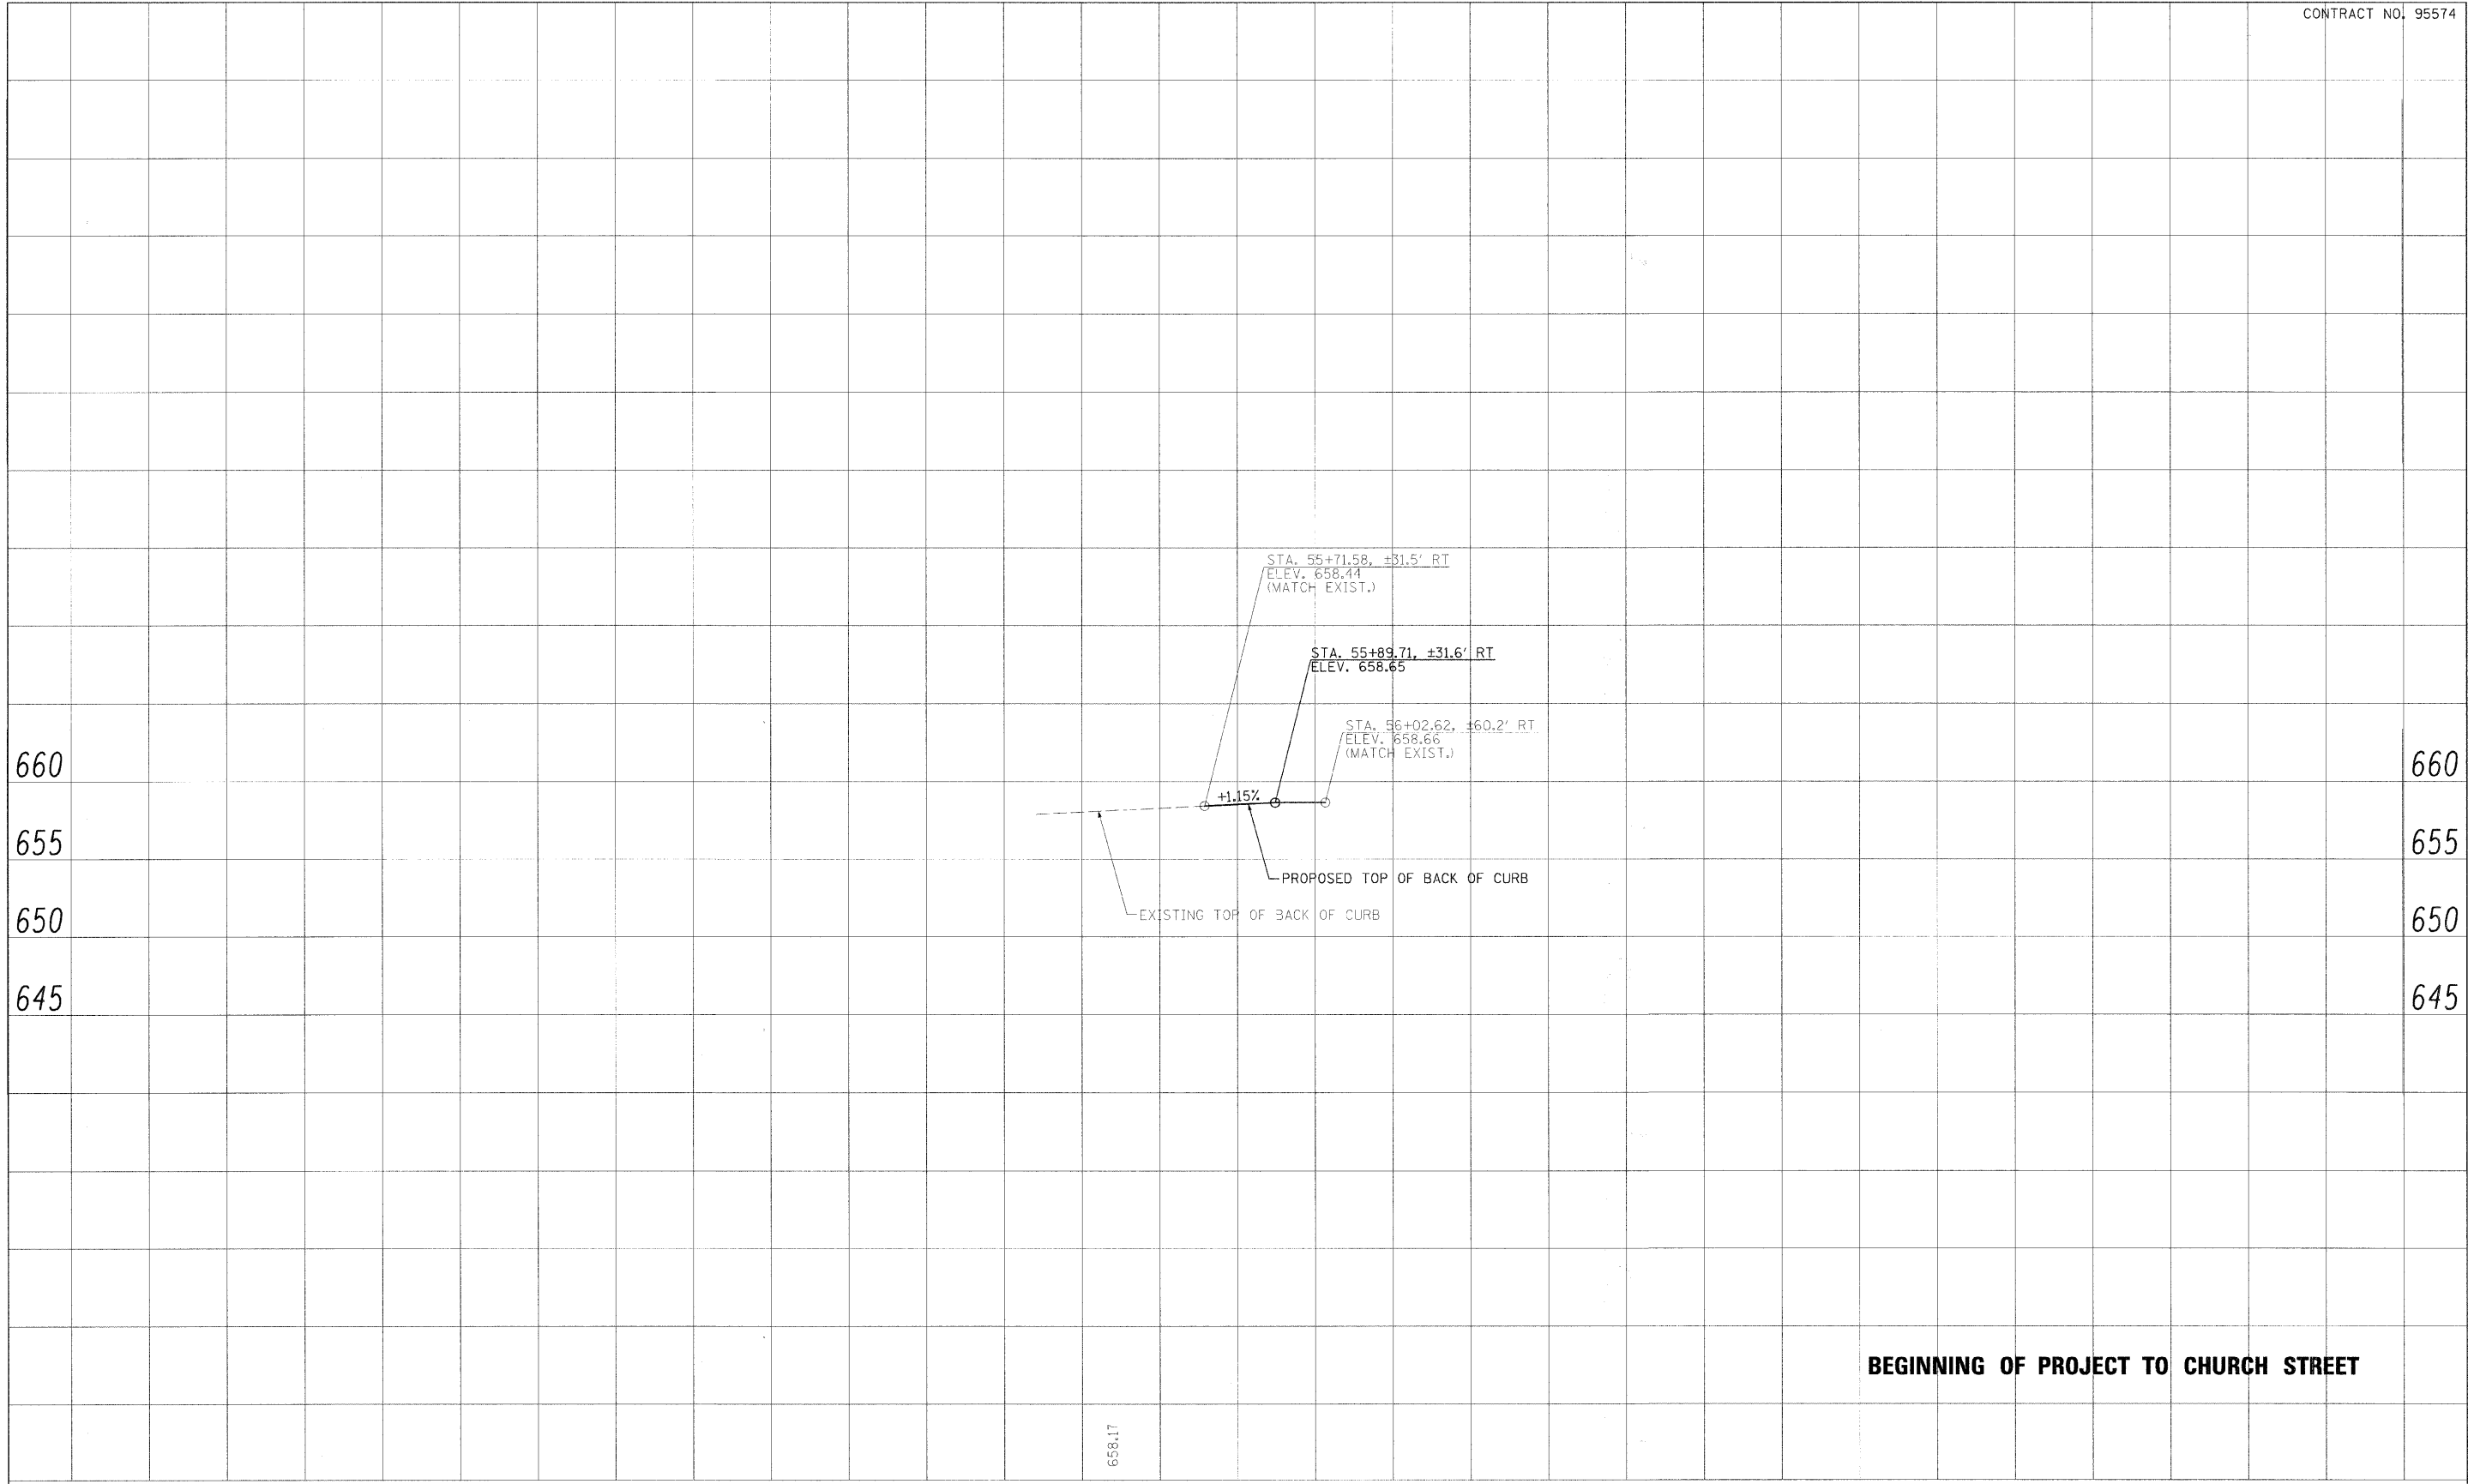

BEGINNING OF PROJECT TO CHURCH STREET



USER NAME =	DESIGNED - CGF	REVISED -
PLOT SCALE =	DRAWN - CGF	REVISED -
PLOT DATE =	CHECKED - JJM	REVISED -
	DATE -	REVISED -

STATE OF ILLINOIS
DEPARTMENT OF TRANSPORTATION

PROPOSED PROFILE - BACK OF CURB (RT)

SHEET NO. 2 OF 20 SHEETS STA. TO STA.

F.A.P. RTE.	SECTION	CITY	TOTAL SHEETS	SHEET NO.
323	06-00625-00-SW	DECATUR	121	33
ELDORADO STREETScape PROJECT			CONTRACT NO. 95574	
FED. ROAD DIST. NO. ILLINOIS FED. AID PROJECT: TE-00DR135				