


DATE	BY
DATE	BY
DATE	BY
DATE	BY
DATE	BY

DATE	BY
DATE	BY
DATE	BY
DATE	BY
DATE	BY

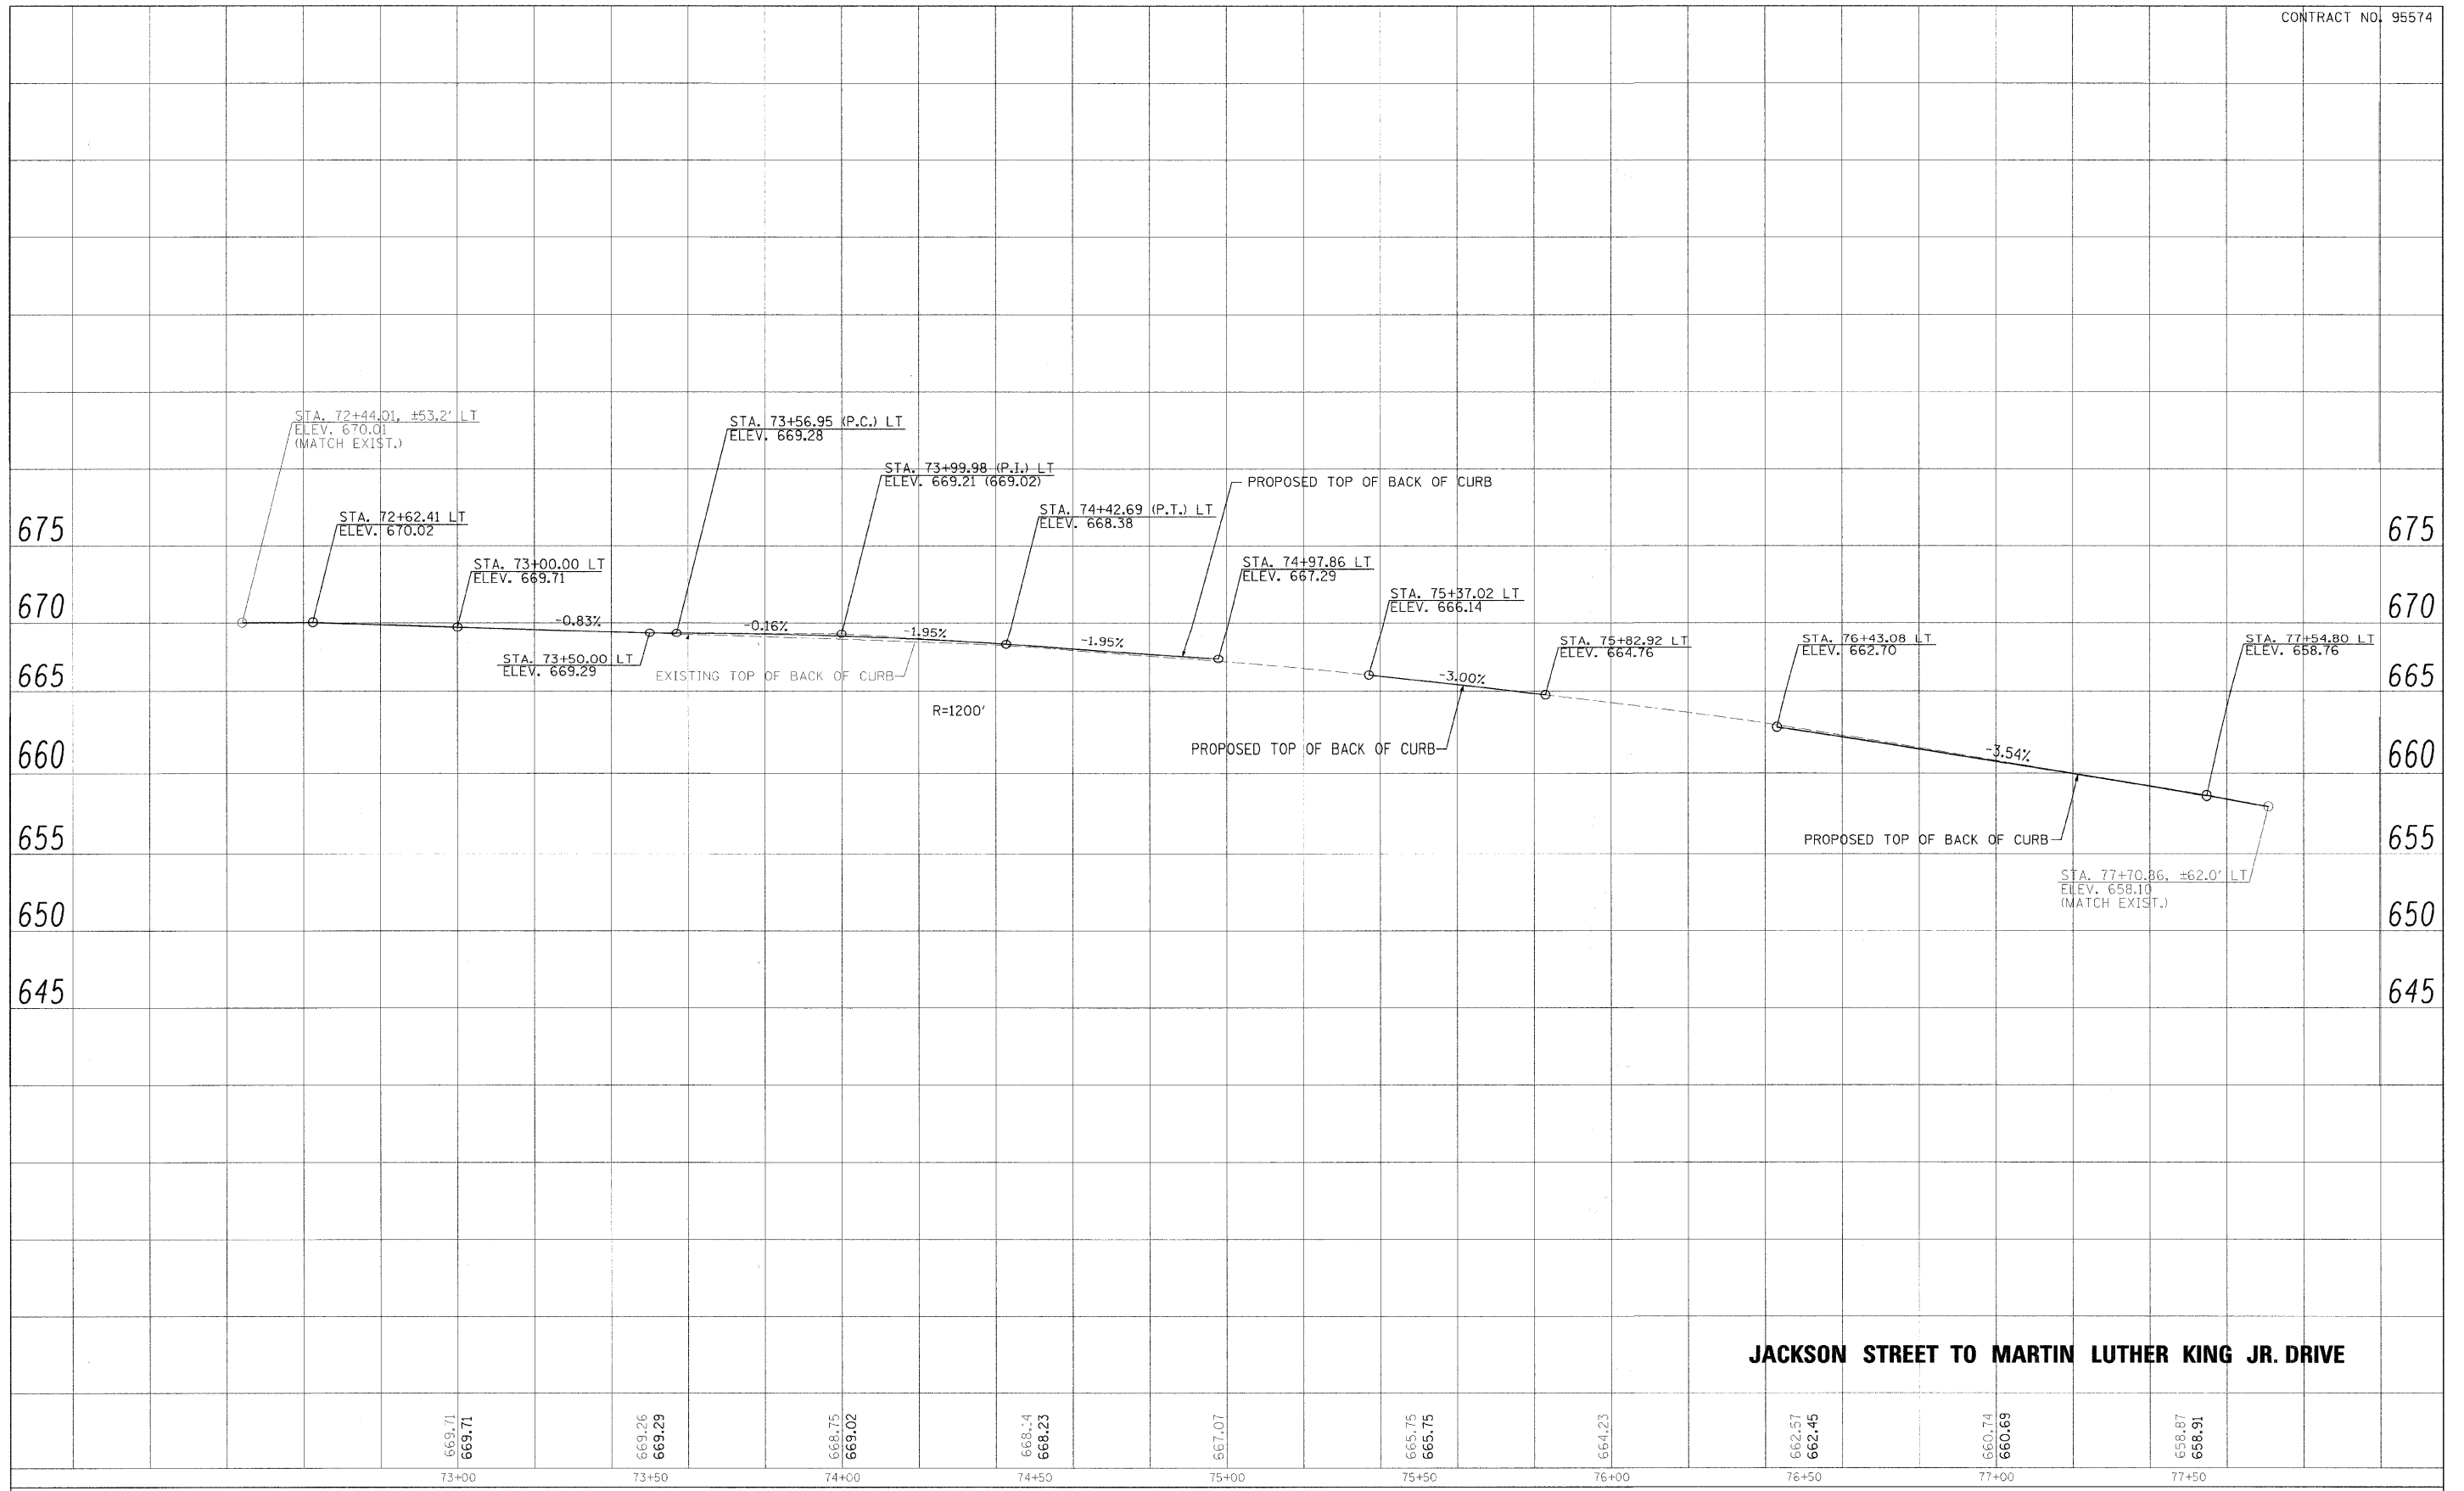

JACKSON STREET TO MARTIN LUTHER KING JR. DRIVE

669.71 669.71	669.26 669.29	668.75 669.02	668.14 668.23	667.07	665.75 665.75	664.23	662.57 662.45	660.74 660.69	658.87 658.91
73+00	73+50	74+00	74+50	75+00	75+50	76+00	76+50	77+00	77+50



USER NAME =	DESIGNED - CGF	REVISED
PLOT SCALE =	DRAWN - CGF	REVISED -
PLOT DATE =	CHECKED - JJM	REVISED -
	DATE -	REVISED -

**STATE OF ILLINOIS
DEPARTMENT OF TRANSPORTATION**

PROPOSED PROFILE - BACK OF CURB (LT)

SHEET NO. 11 OF 20 SHEETS STA. TO STA.

F.A.P. RTE.	SECTION	CITY	TOTAL SHEETS	SHEET NO.
323	06-00625-00-SW	DECATUR	121	42
ELDORADO STREETScape PROJECT CONTRACT NO. 95574				
F.P.D. ROAD DIST. NO. ILLINOIS FED. AID PROJECT: TF-00D(35)				