


REVIEWED	DATE
PLANNED	BY
NOTES CHECKED	
ALIGNMENT CHECKED	
CAD FILE NAME	
NO.	

REVIEWED	DATE
PLANNED	BY
NOTES CHECKED	
ALIGNMENT CHECKED	
CAD FILE NAME	
NO.	

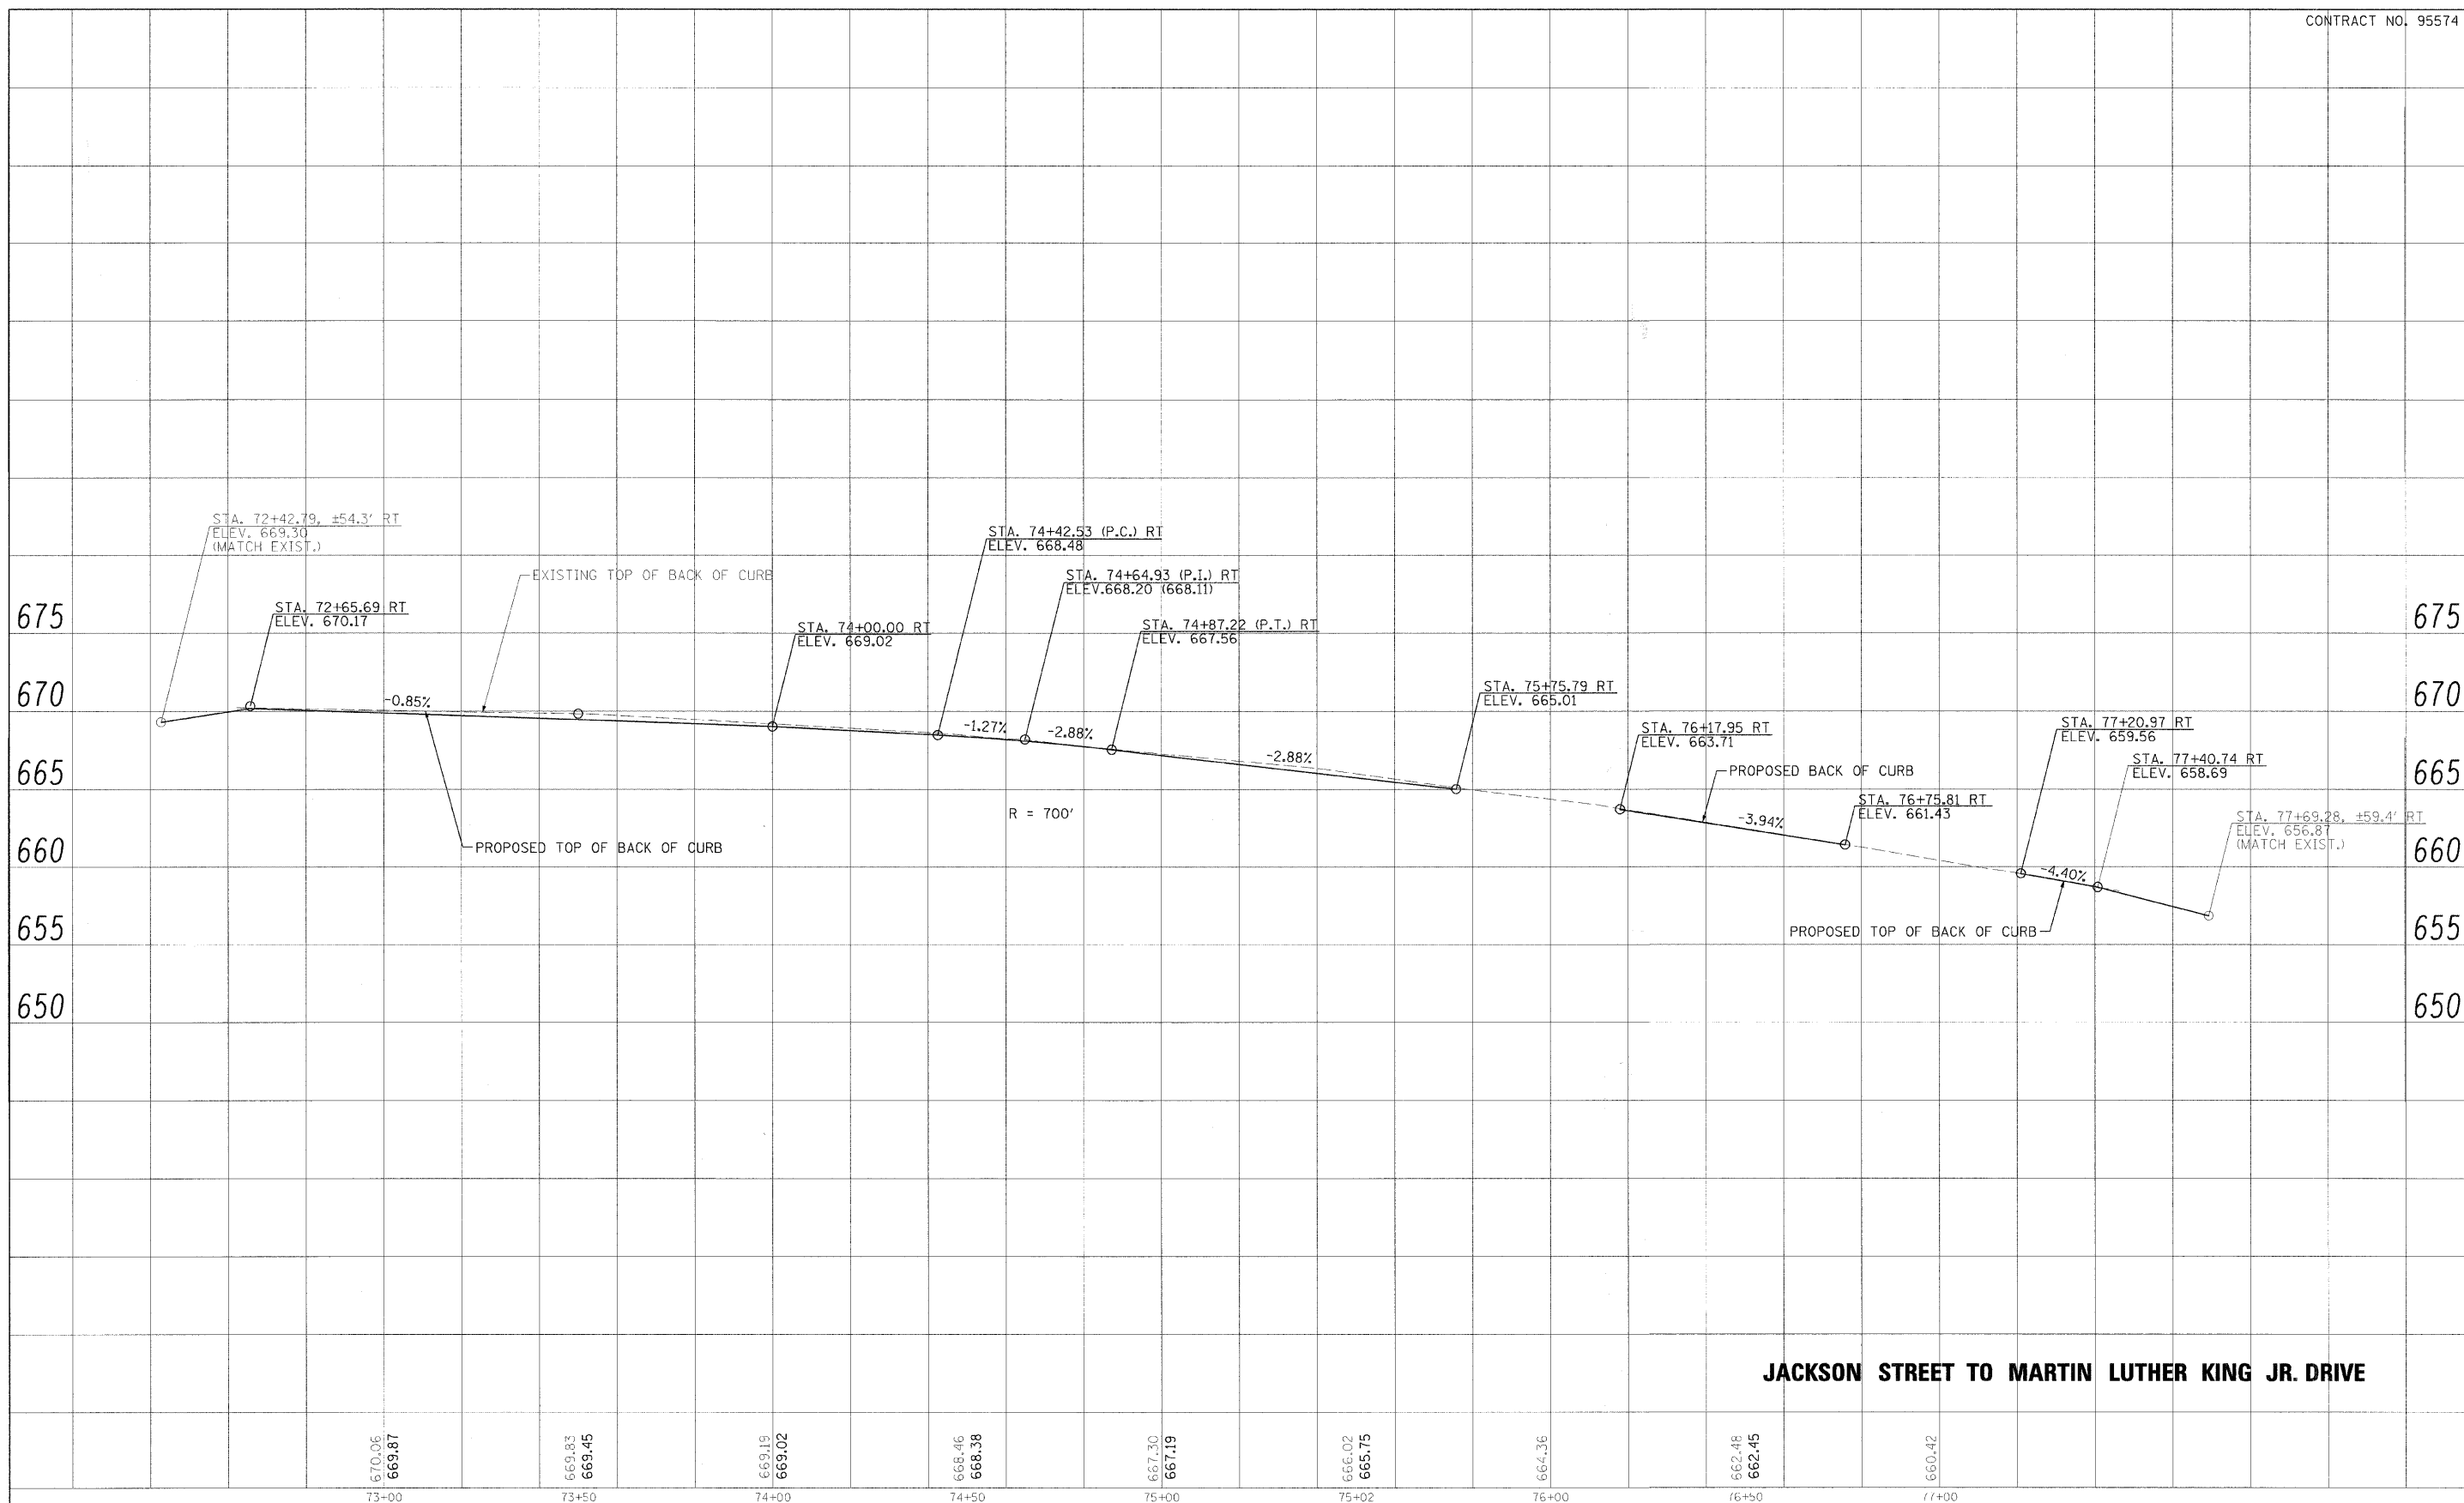

**JACKSON STREET TO MARTIN LUTHER KING JR. DRIVE**

670.06 669.87	669.83 669.45	669.19 669.02	668.46 668.38	667.30 667.19	666.02 665.75	664.36	662.48 662.45	660.42
73+00	73+50	74+00	74+50	75+00	75+02	76+00	76+50	77+00



USER NAME =	DESIGNED - CGF	REVISED -
	DRAWN - CGF	REVISED -
PLOT SCALE =	CHECKED - JJM	REVISED -
PLOT DATE =	DATE -	REVISED -

**STATE OF ILLINOIS  
DEPARTMENT OF TRANSPORTATION**

**PROPOSED PROFILE - BACK OF CURB (RT)**

SHEET NO. 12 OF 20 SHEETS STA. TO STA.

F.A.P. RTE.	SECTION	CITY	TOTAL SHEETS	SHEET NO.
323	06-00625-00-SW	DECATUR	121	43
ELDORADO STREETSCAPE PROJECT CONTRACT NO. 95574				
FED. ROAD DIST. NO. - [ILLINOIS] FED. AID PROJECT: TE-0007(35)				