


PLAN	DATE
NO.	BY
NOTE BOOK	DATE
NO.	BY
NO.	DATE
NO.	DATE

PROFILE	DATE
NO.	BY
NO.	DATE
NO.	DATE
NO.	DATE

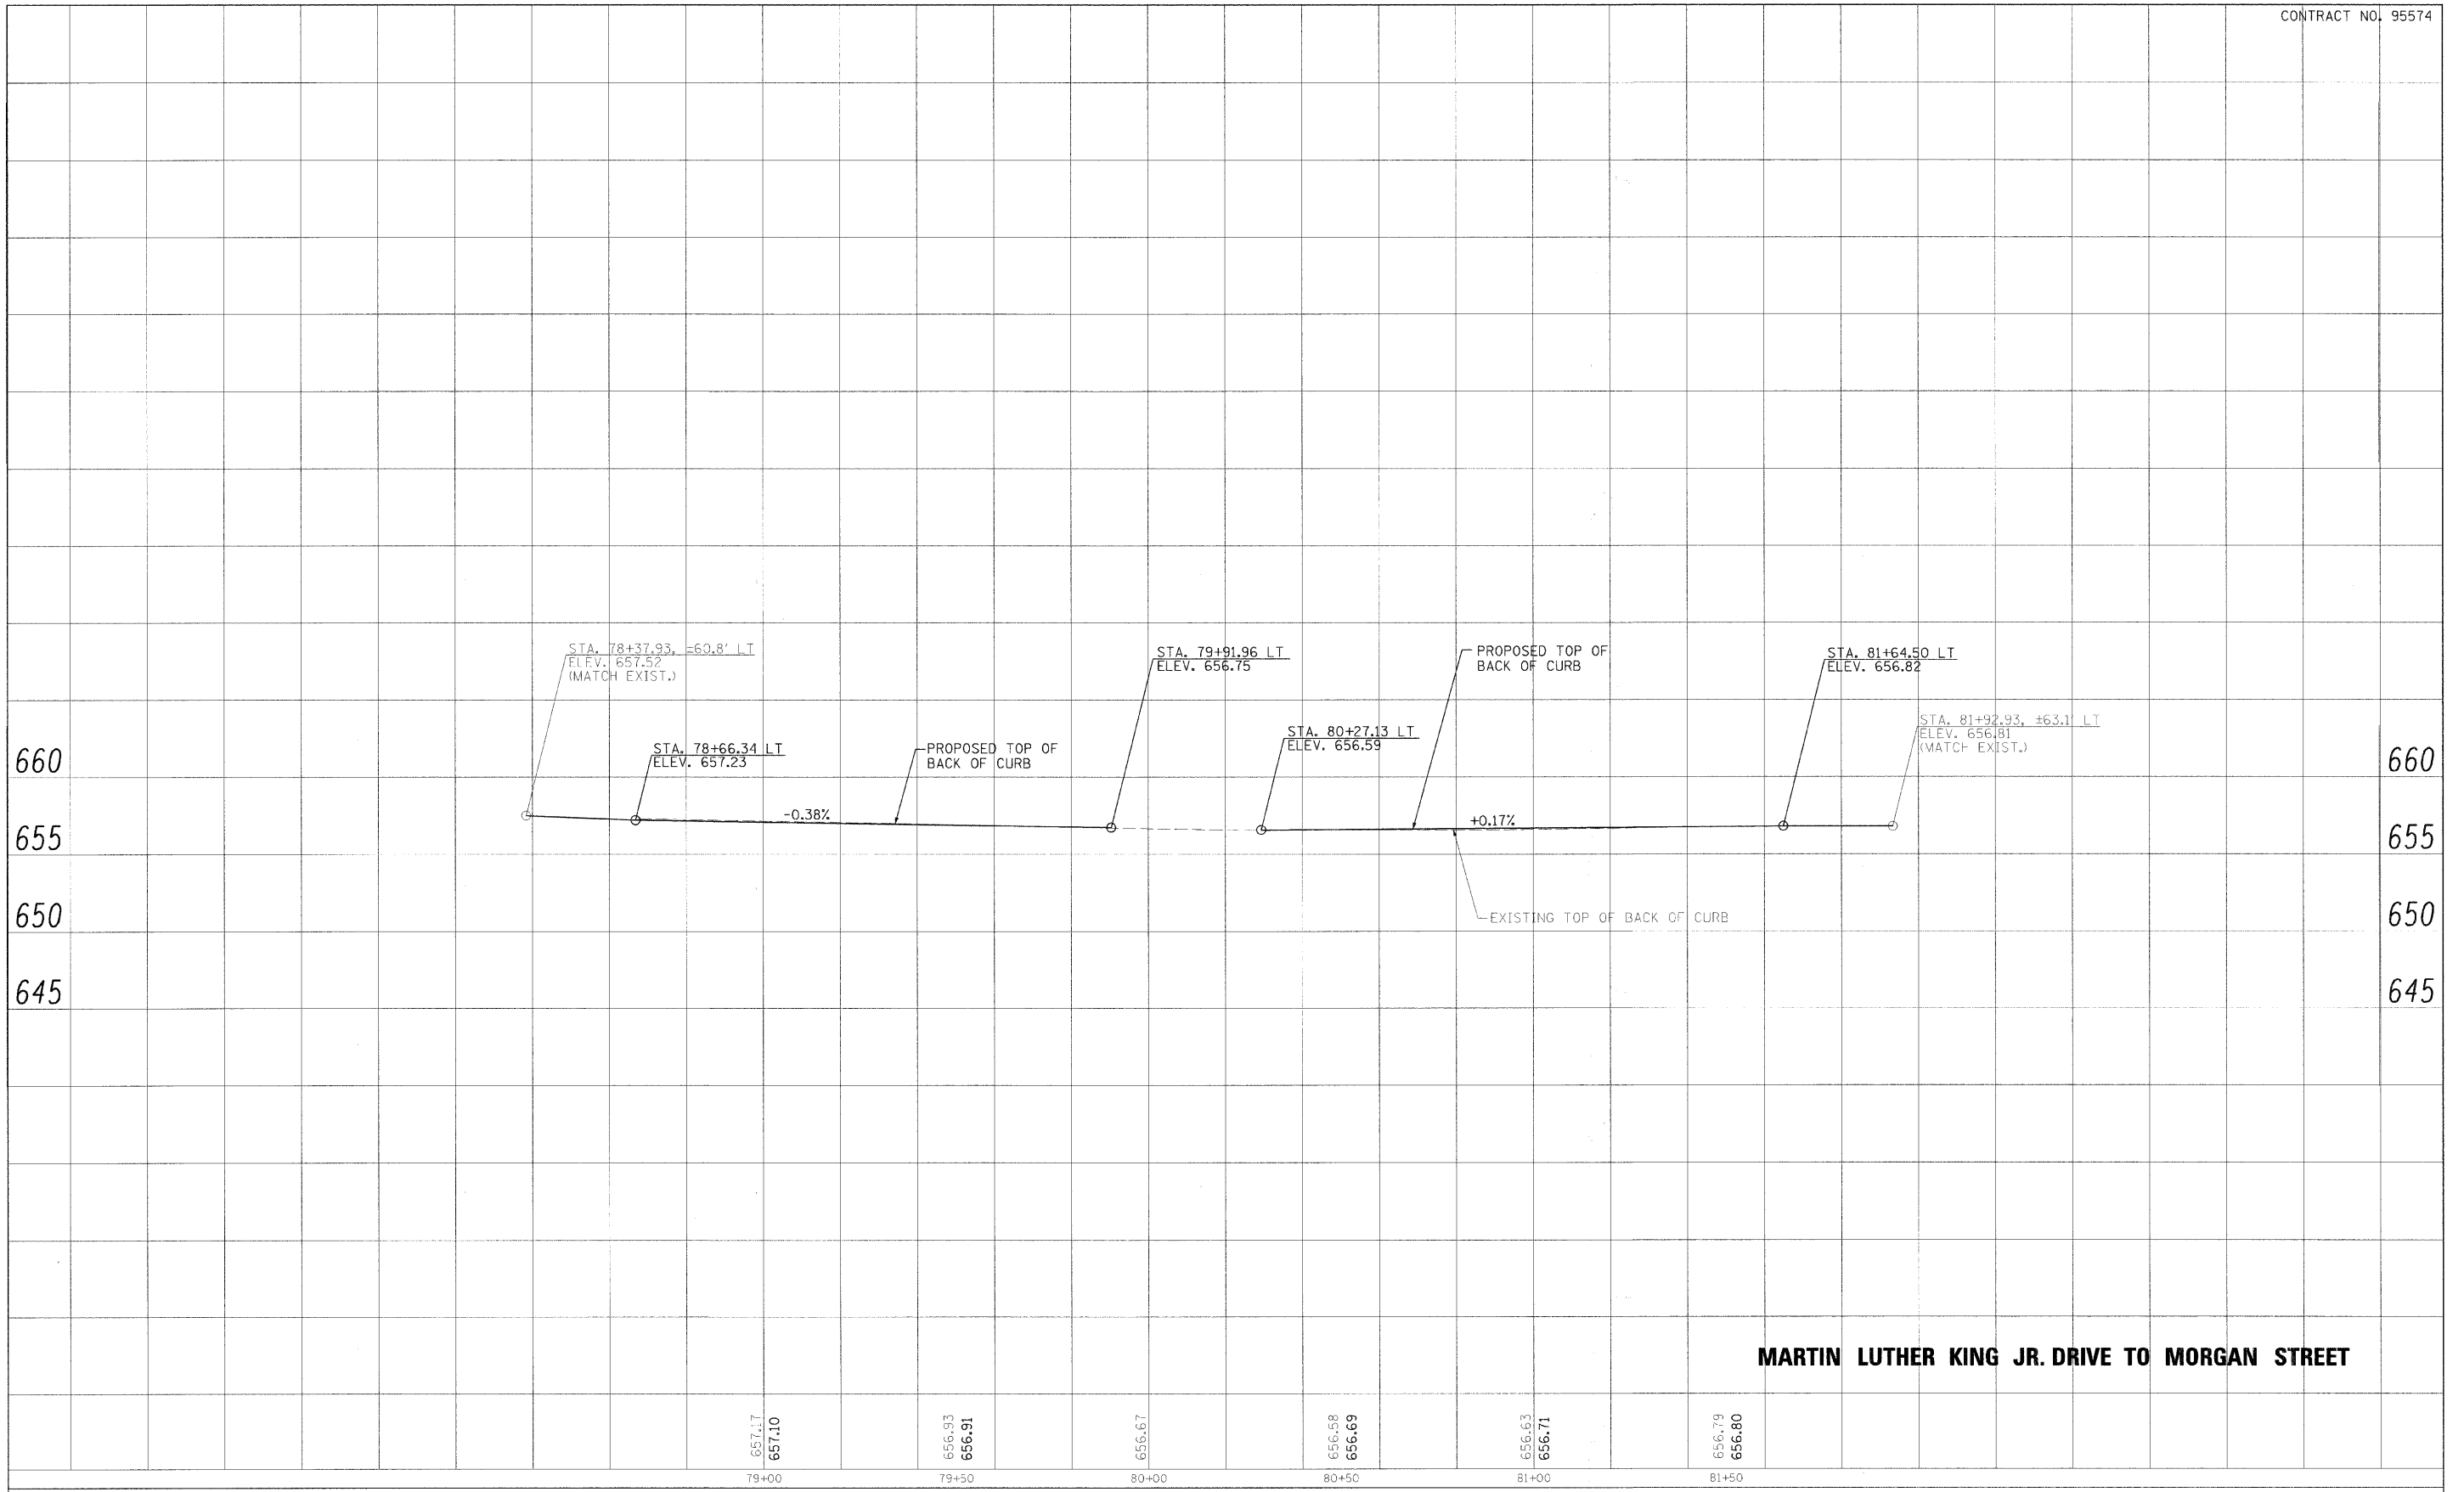

USER NAME =	DESIGNED - CGF	REVISED -
PLLOT SCALE =	DRAWN - CGF	REVISED -
PLLOT DATE =	CHECKED - JJM	REVISED -
	DATE -	REVISED -

STATE OF ILLINOIS  
DEPARTMENT OF TRANSPORTATION

PROPOSED PROFILE - BACK OF CURB (LT)

SHEET NO. 13 OF 20 SHEETS STA. TO STA.

F.A.P. R.T.C.	SECTION	CITY	TOTAL SHEETS	SHEET NO.
323	06-00625-00-SW	DECATUR	121	44
ELDORADO STREETScape PROJECT		CONTRACT NO. 95574		
FED. ROAD DIST. NO.		ILLINOIS FED. AID PROJECT: TE-00D(135)		