


PLAN	DATE
BY	
DESIGNED	
CHECKED	
PLOTTED	
NOTE BOOK	
NO.	
CAD FILE NAME	

PROFILE	DATE
BY	
DESIGNED	
CHECKED	
PLOTTED	
NOTE BOOK	
NO.	
CAD FILE NAME	

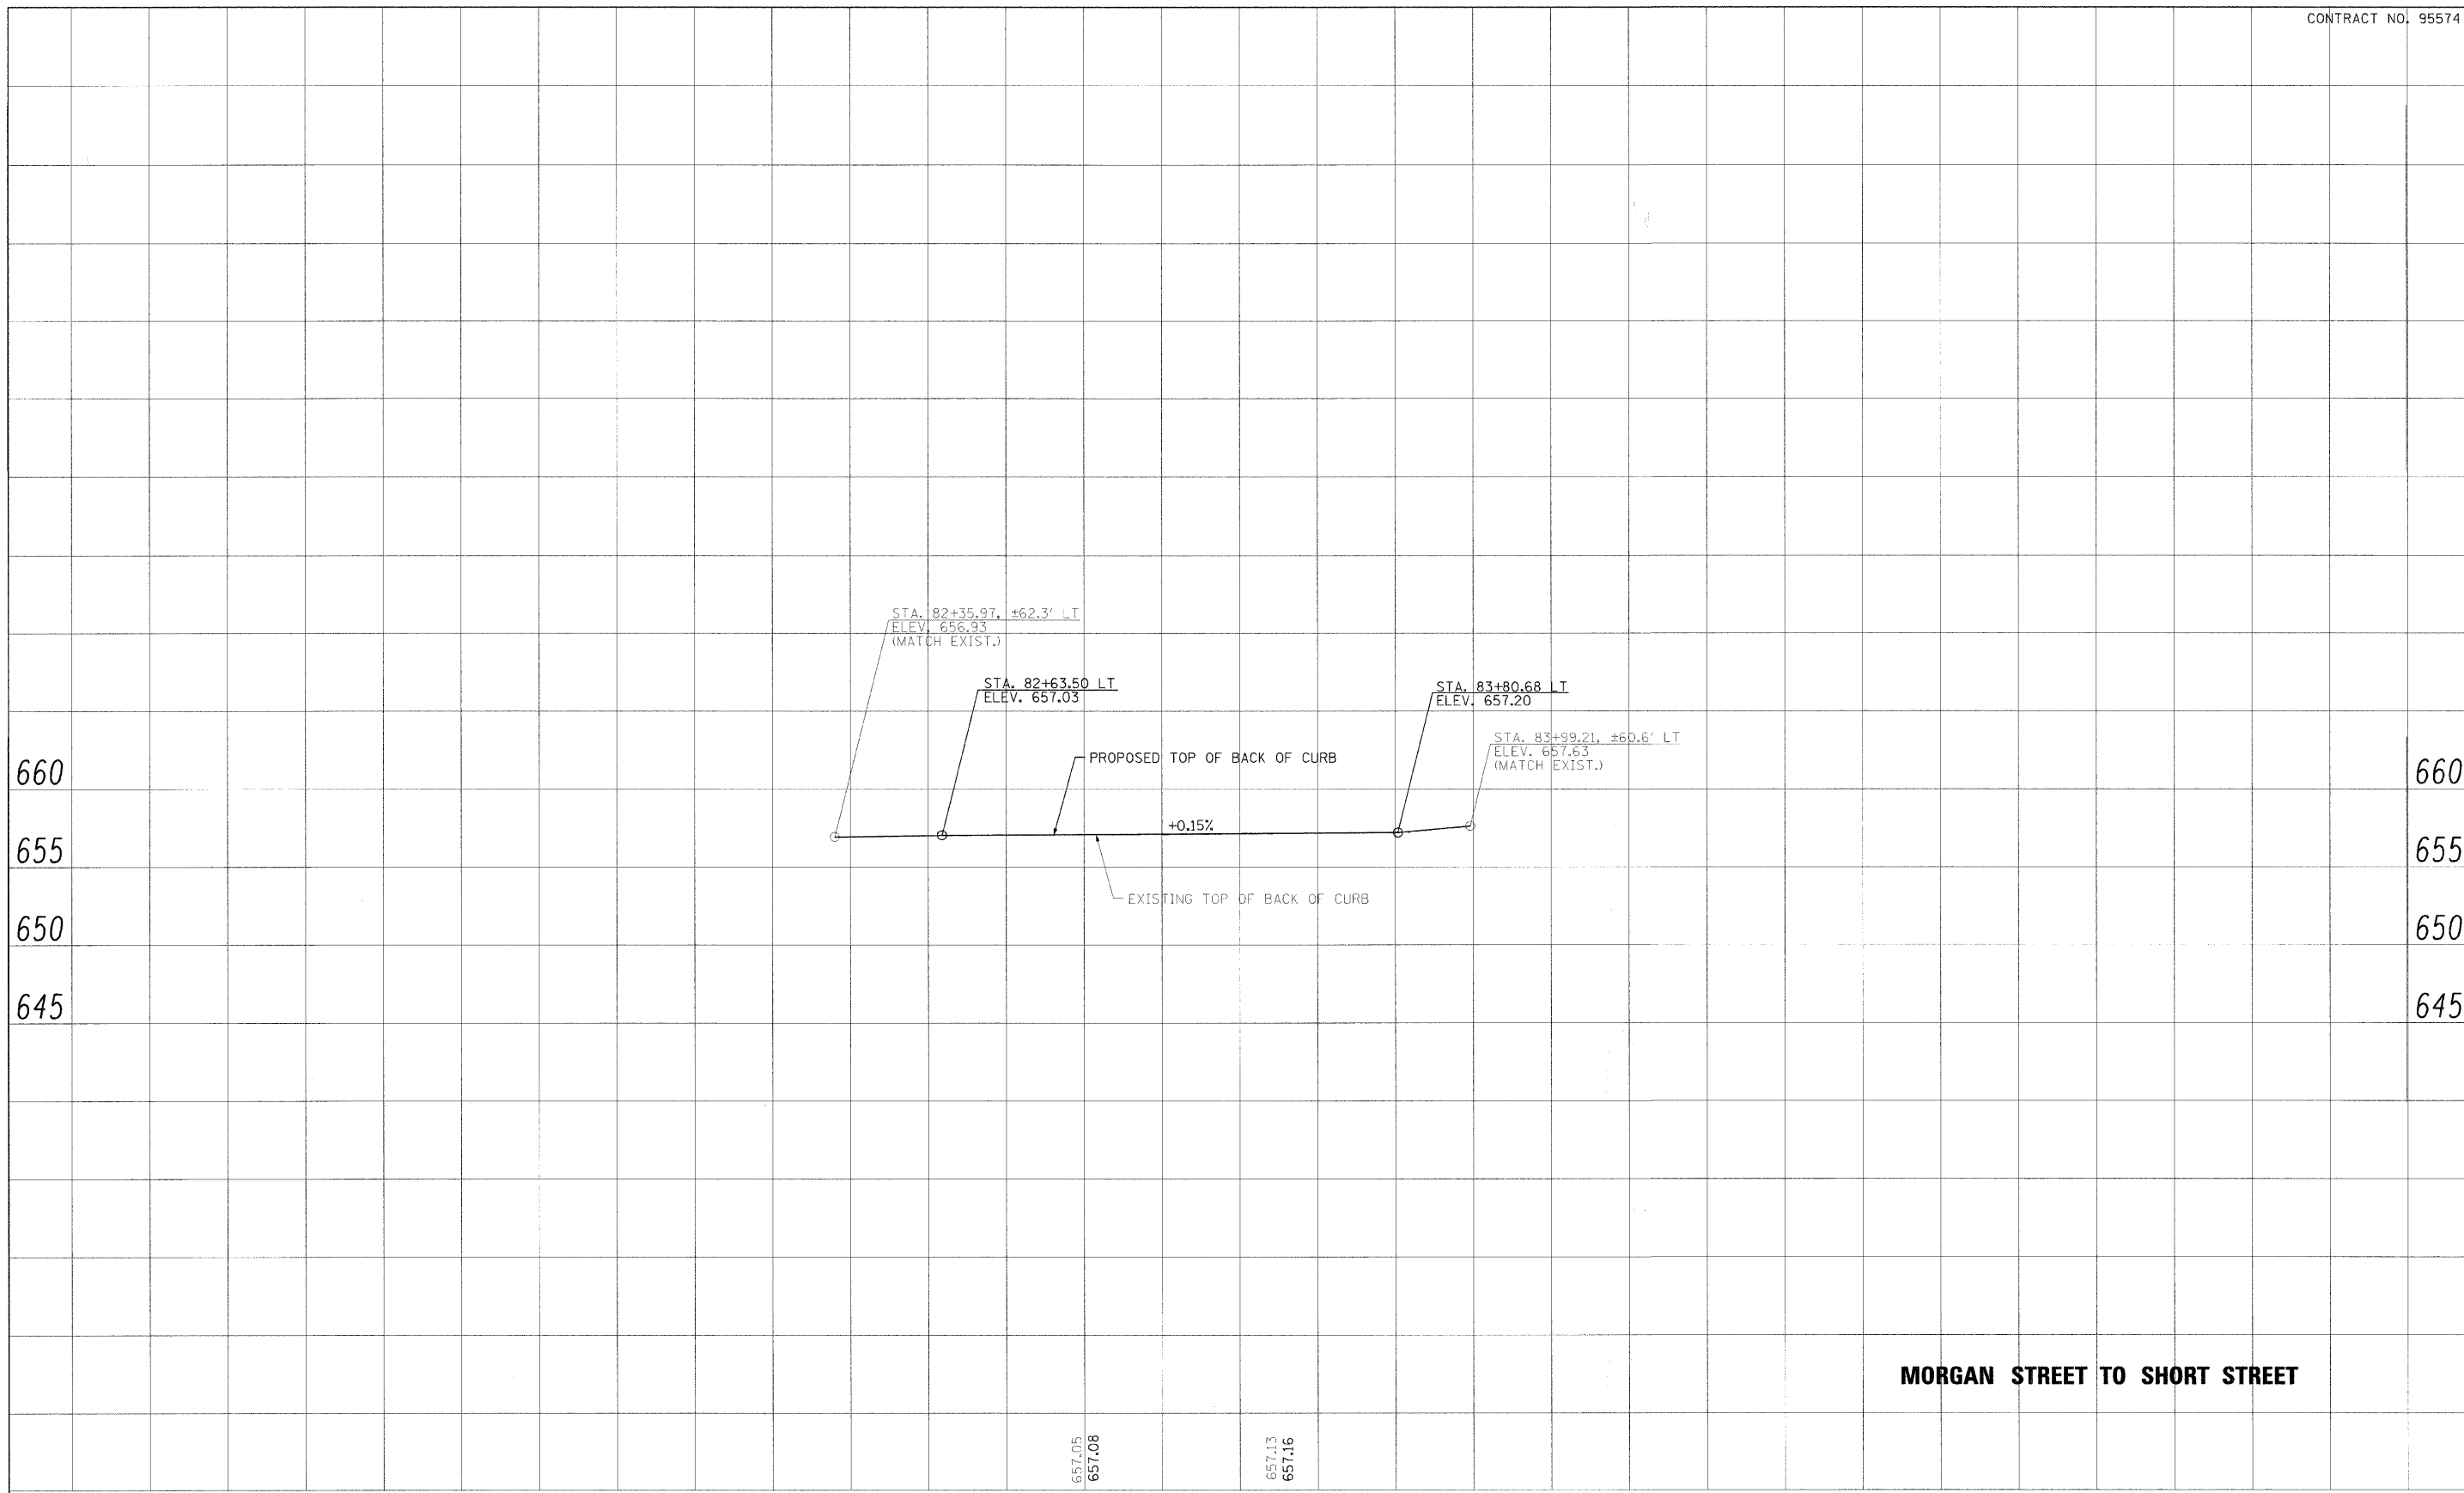

MORGAN STREET TO SHORT STREET

657.05  
657.08  
83+00  
657.13  
657.16  
83+50



USER NAME =	DESIGNED - CGF	REVISED -
PLOT SCALE =	DRAWN - CGF	REVISED -
PLOT DATE =	CHECKED - JJM	REVISED -
	DATE -	REVISED -

STATE OF ILLINOIS  
DEPARTMENT OF TRANSPORTATION

PROPOSED PROFILE - BACK OF CURB (LT)

SHEET NO. 15 OF 20 SHEETS STA. TO STA.

F.A.P. RTIC.	SECTION	CITY	TOTAL SHEETS	SHEET NO.
323	06-00625-00-SW	DECATUR	121	46
ELDORADO STREETScape PROJECT			CONTRACT NO. 95574	
FED. ROAD DIST. NO. - ILLINOIS FED. AID PROJECT: TE-0007(35)				