


PLAN	REVISED	DATE
NO.	BY	
NOTE BOOK	ALIGNMENT CHECKED	
	PLOTTED	
	FILE NAME	

PROFILE	REVISED	DATE
NO.	BY	
NOTE BOOK	GRADES CHECKED	
	PLOTTED	
	STRUCTURE NOTATIONS CHECKED	

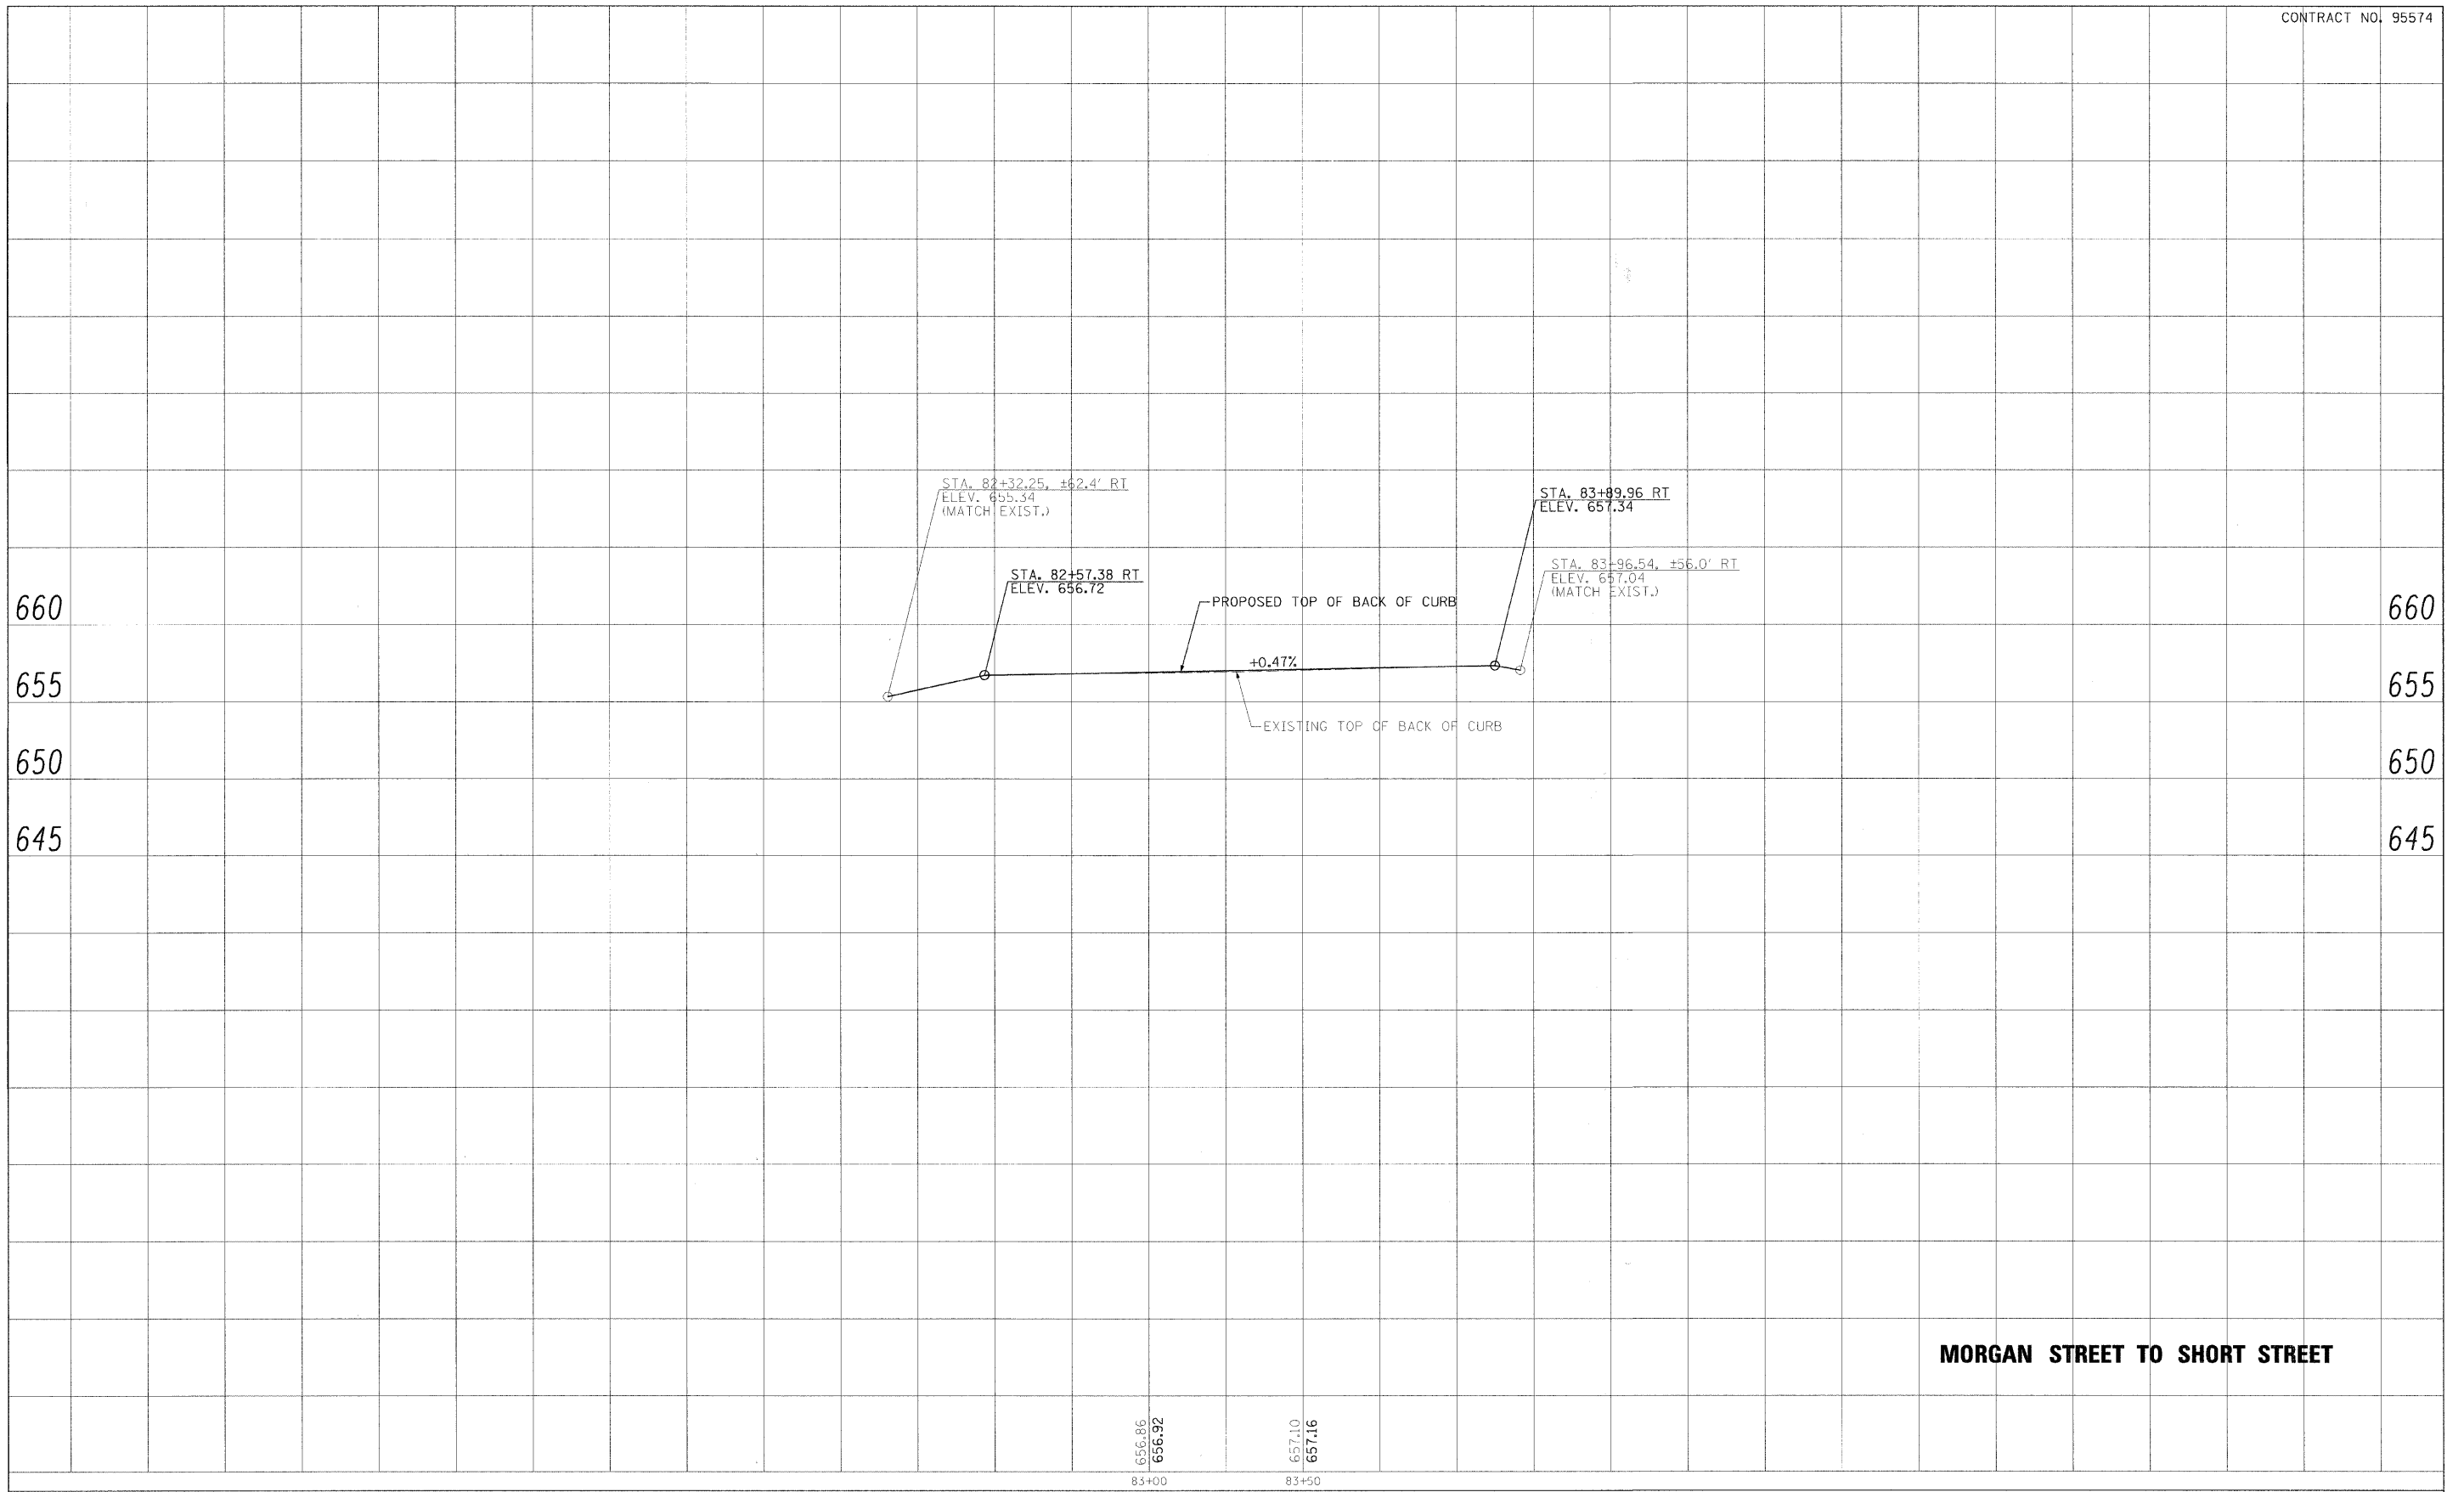

MORGAN STREET TO SHORT STREET

83+00 656.86
656.92
83+50 657.10
657.16



USER NAME =	DESIGNED - CGF	REVISED -
PLOT SCALE =	DRAWN - CGF	REVISED -
PLT DATE =	CHECKED - JJM	REVISED -
	DATE -	REVISED -

**STATE OF ILLINOIS
DEPARTMENT OF TRANSPORTATION**

PROPOSED PROFILE - BACK OF CURB (RT)

SHEET NO. 16 OF 20 SHEETS | STA. TO STA.

F.A.P. RTE.	SECTION	CITY	TOTAL SHEETS	SHEET NO.
323	06-00625-00-SW	DECATUR	121	47
ELDORADO STREETScape PROJECT			CONTRACT NO. 95574	
FED. ROAD DIST. NO. ILLINOIS FED. AID PROJECT: TE-0007(35)				