
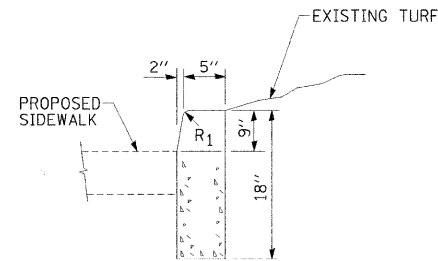
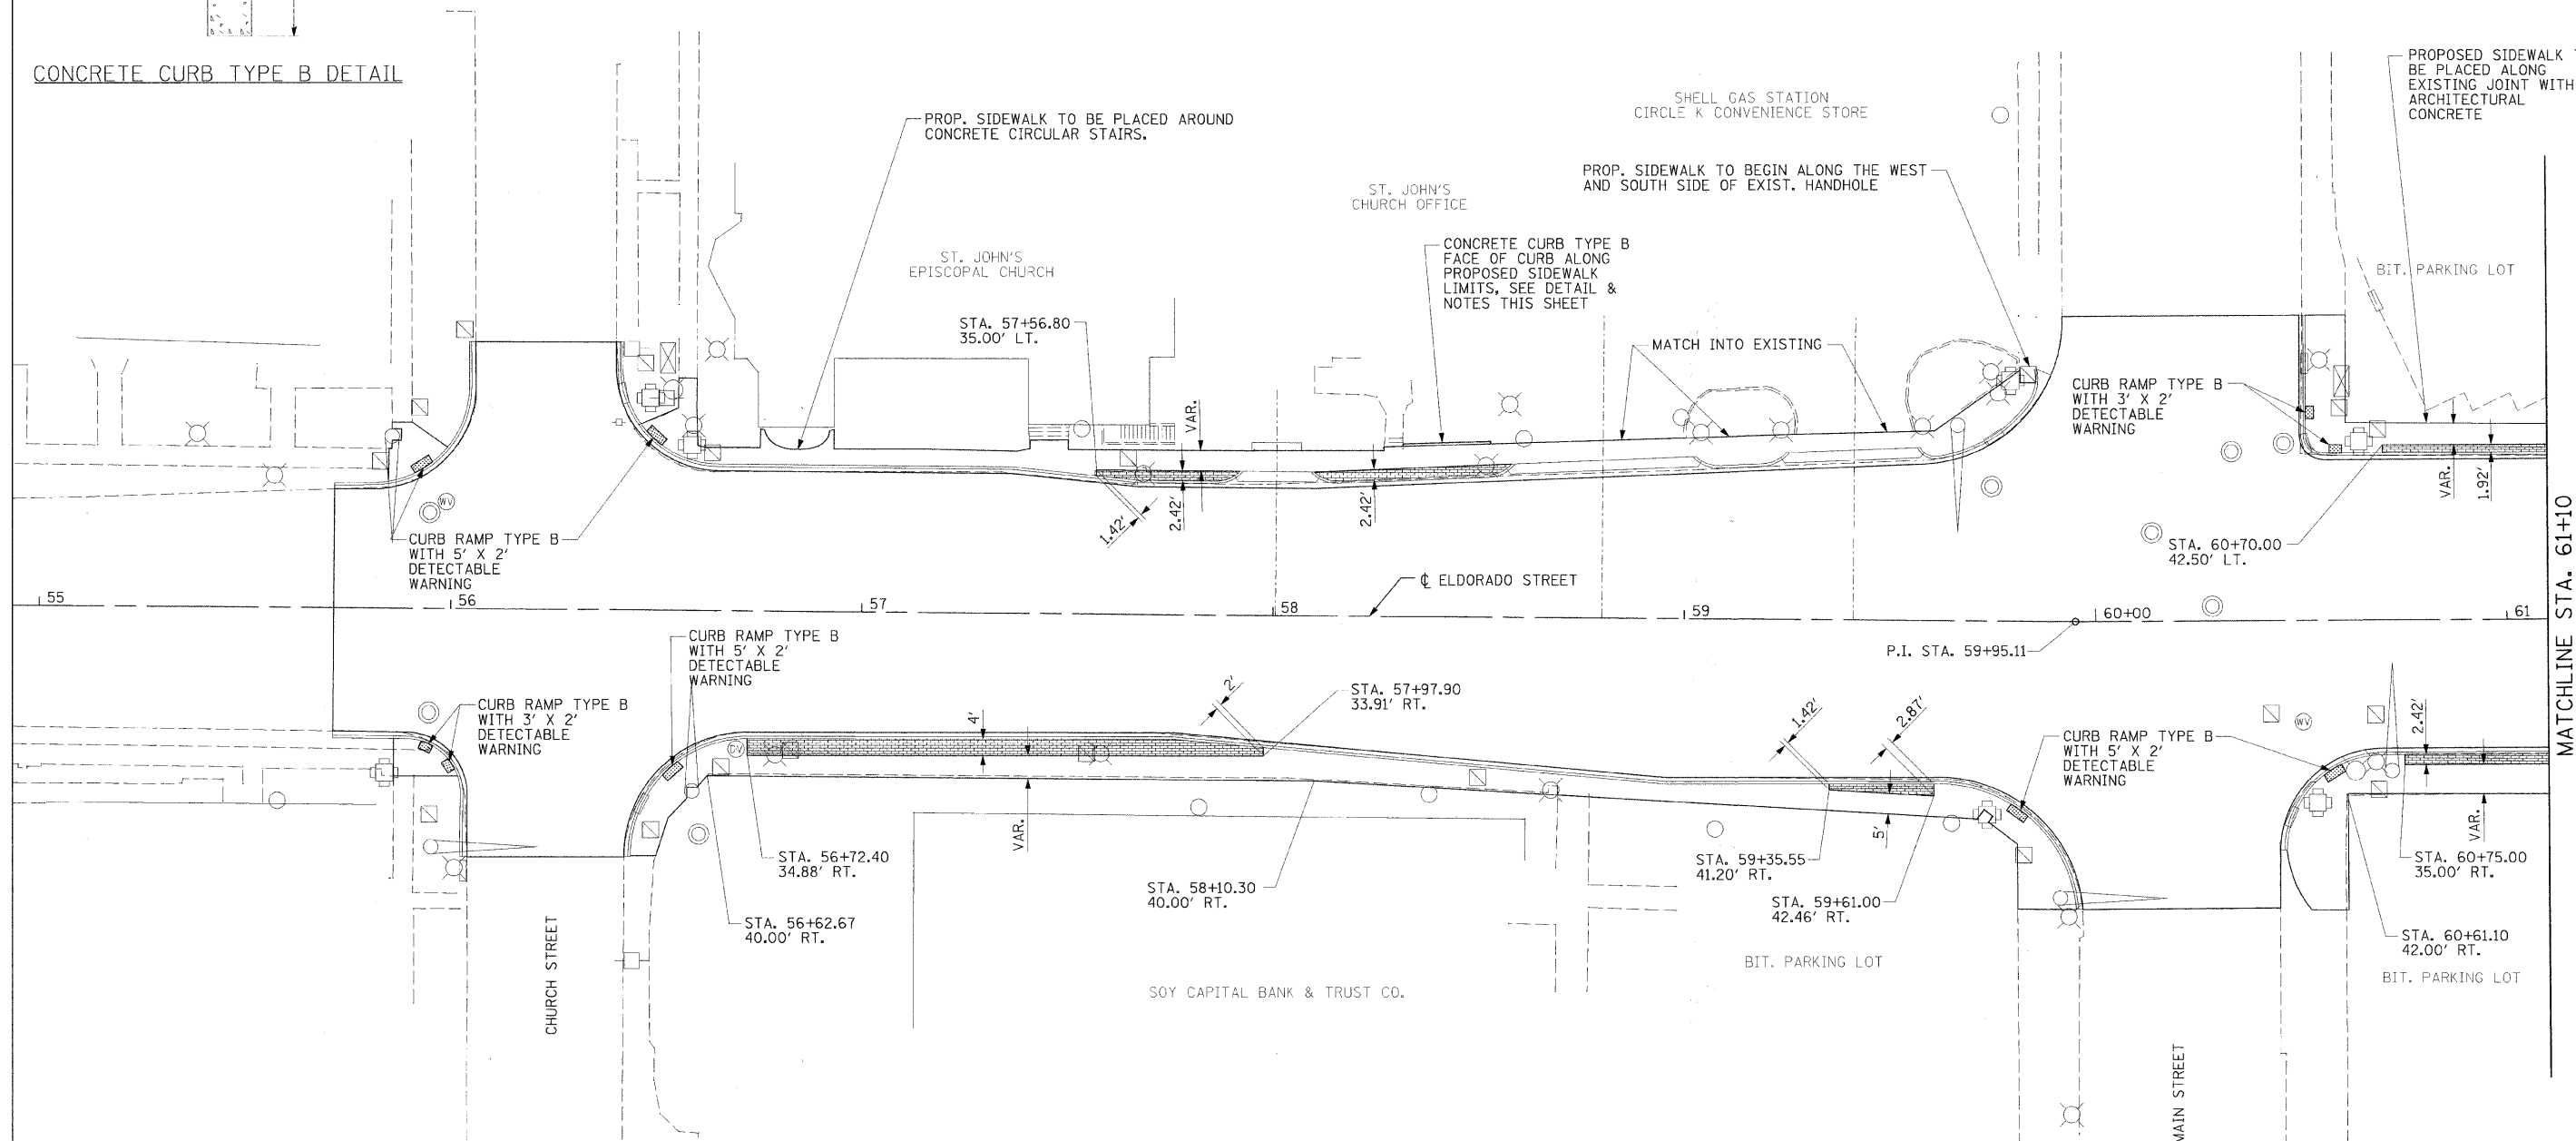


LEGEND

 PROPOSED UNIT PAVER AREA



CONCRETE CURB TYPE B DETAIL



NOTES:

- SEE GENERAL NOTES FOR TREATMENT OF EXISTING FOUNDATIONS THAT REMAIN IN PLACE.
- SEE STANDARD 424001-005 FOR SIDEWALK CURB RAMP AND DETECTABLE WARNING DETAILS.
- PROPOSED SIDEWALK TO TERMINATE ON THE EXISTING RIGHT-OF-WAY LINE OR AN EXISTING BUILDING FACE ALONG ELDORADO STREET, UNLESS OTHERWISE NOTED.
- WHERE NO HORIZONTAL CONTROL IS GIVEN FOR PROPOSED SIDEWALK, EXISTING SIDEWALK REMOVAL LIMITS WILL CONTROL, SEE GENERAL NOTES.
- ALL RADII IN CONCRETE CURB TYPE B SHALL BE 1', MEASURED TO THE BACK OF CURB.
- EXTRA HEIGHT FOR CONCRETE CURB TYPE B ALONG FRONTAGE OF ST. JOHN'S CHURCH OFFICE INCLUDED IN THE COST OF CONCRETE CURB TYPE B.



USER NAME =	DESIGNED - BKN	REVISED - March 12, 2009
PLOT SCALE =	DRAWN - BKN/RLS/MEC/CGF	REVISED -
PLOT DATE =	CHECKED - JJM	REVISED -
	DATE -	REVISED -

STATE OF ILLINOIS
DEPARTMENT OF TRANSPORTATION

STREETSCAPE PLAN

SHEET NO. 1 OF 6 SHEETS STA. TO STA. 61+10.00

F.A.P. RTE.	SECTION	CITY	TOTAL SHEETS	SHEET NO.
323	06-00625-00-SW	DECATUR	121	52
ELDORADO STREETSCAPE PROJECT			CONTRACT NO. 95574	
FED. ROAD DIST. NO. ILLINOIS FED. AID PROJECT: TE-0007(35)				

MATCHLINE STA. 61+10