


FINAL SURVEY	DATE
SURVEYED	BY
NOTE BOOK	NO.
AREAS CHECKED	
AREAS CHECKED	

ORIGINAL SURVEY	DATE
SURVEYED	BY
NOTE BOOK	NO.
AREAS CHECKED	
AREAS CHECKED	

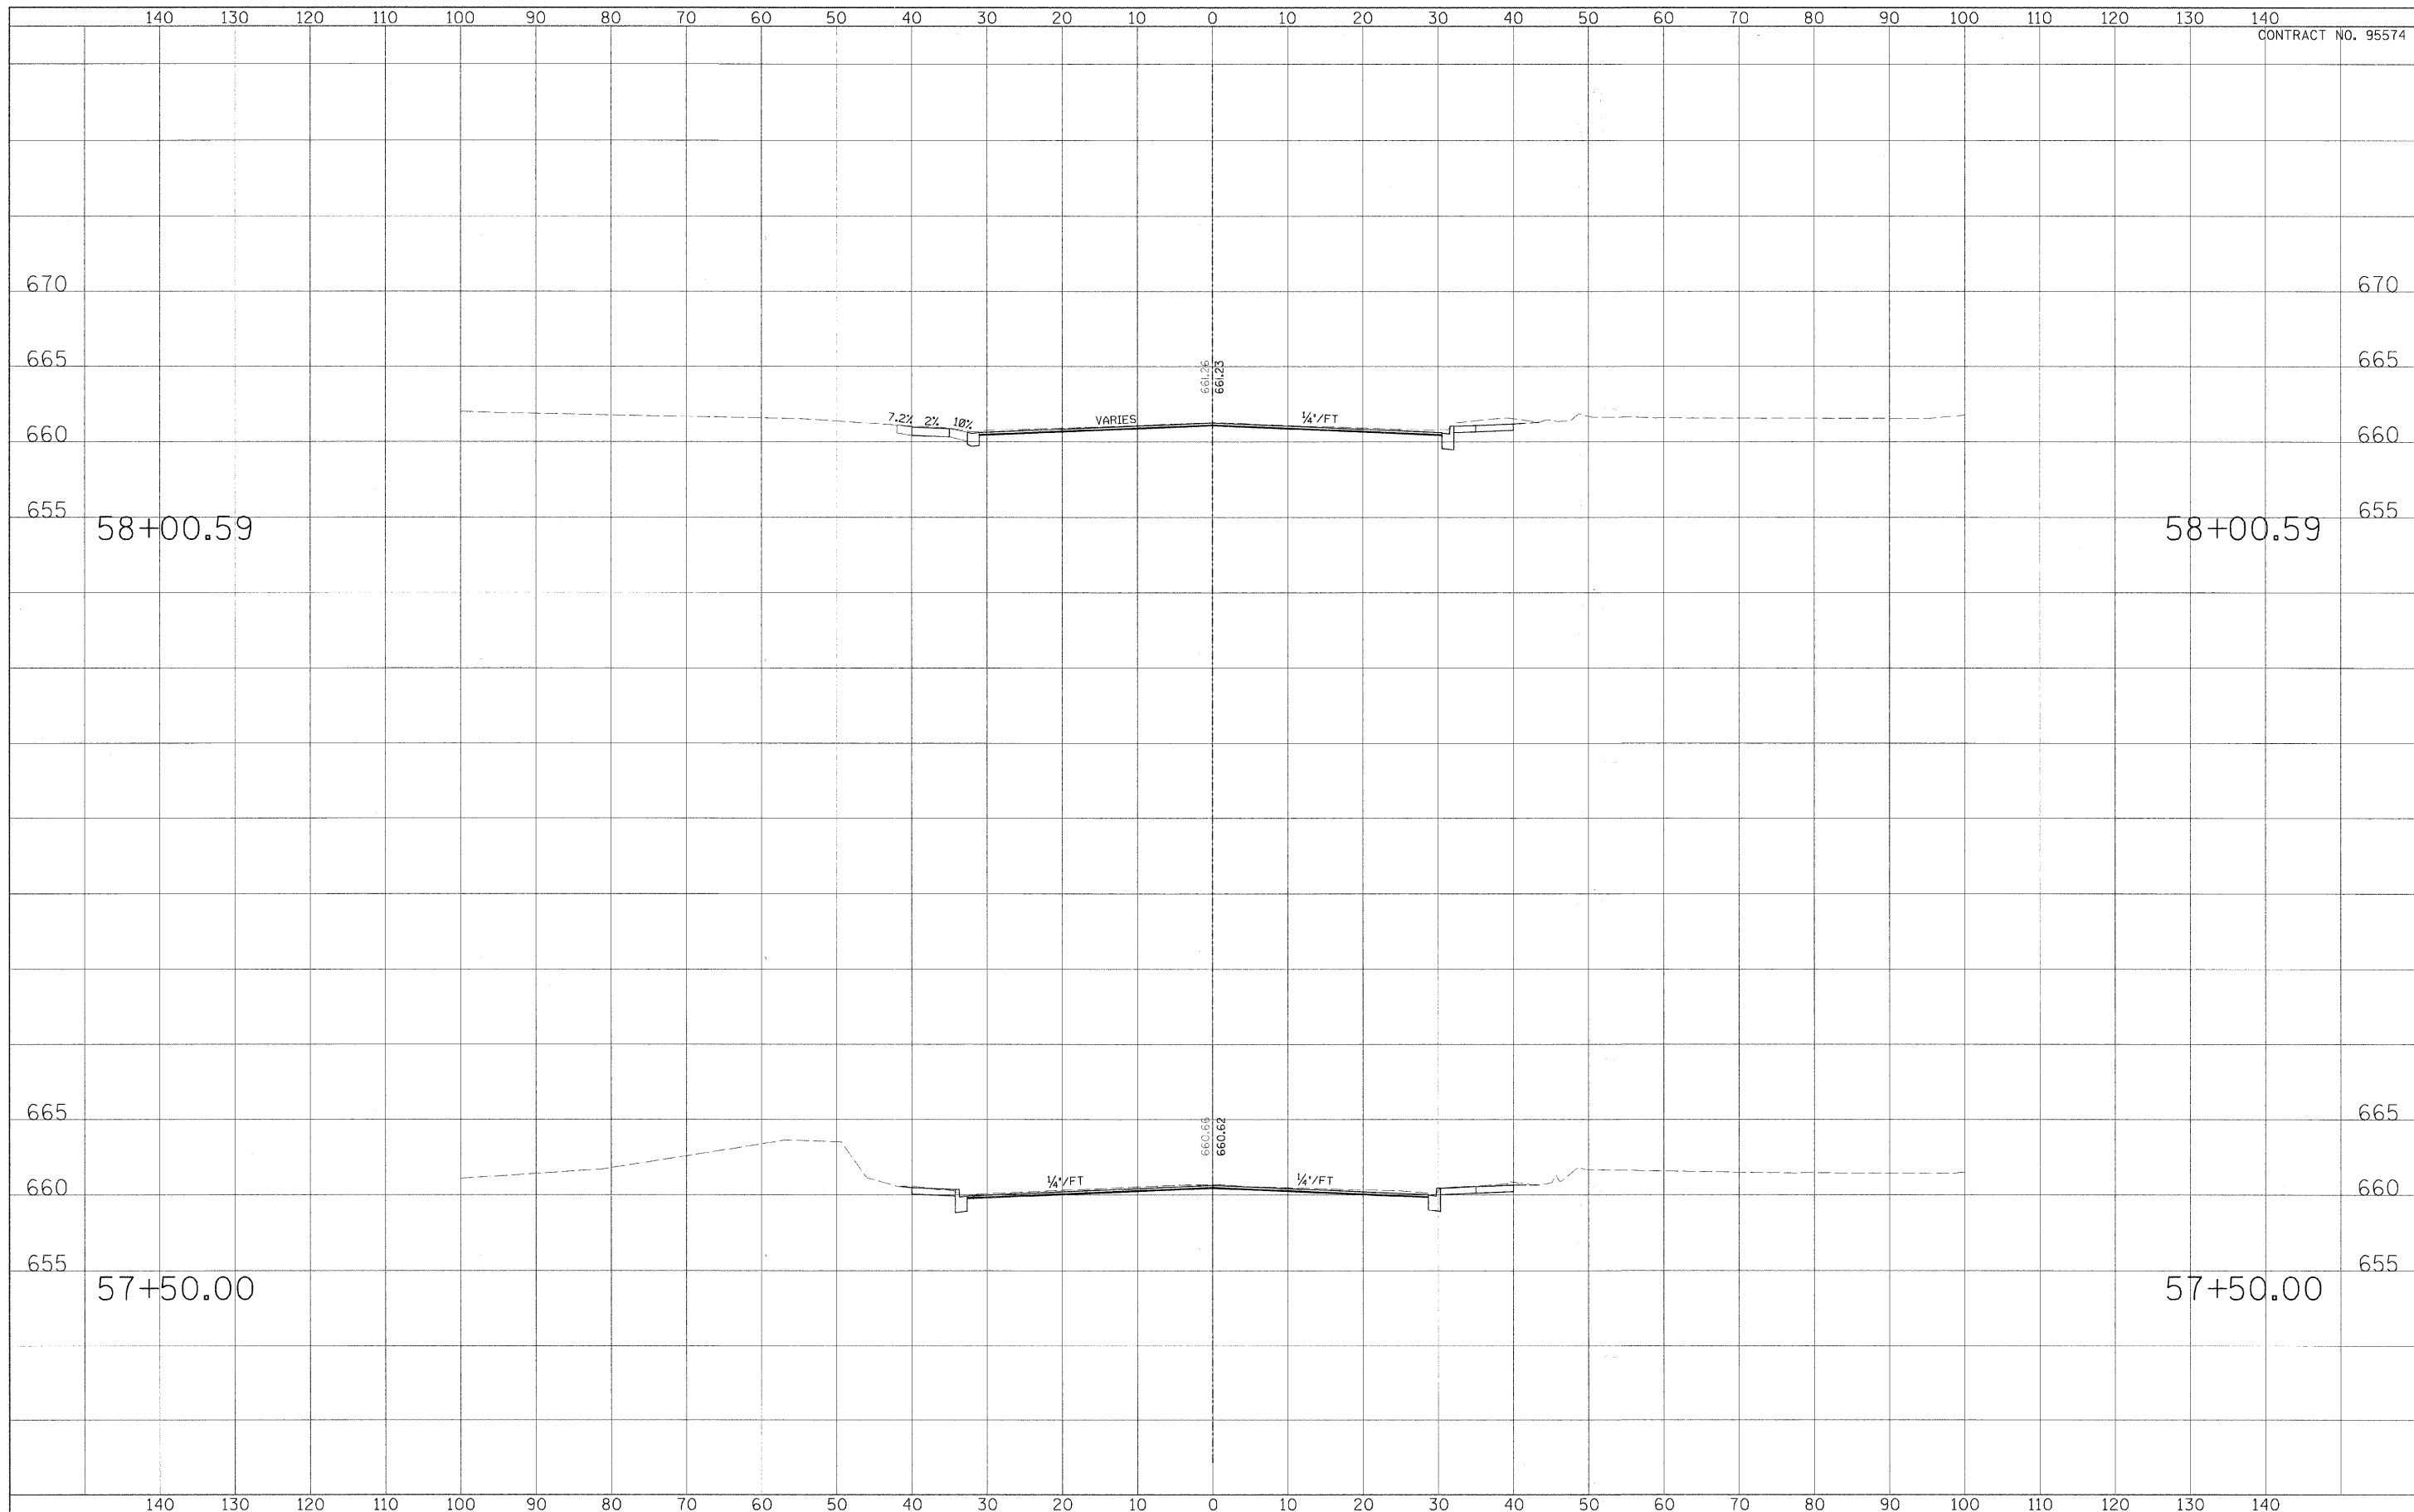

USER NAME =	DESIGNED - CGF	REVISED - March 12, 2009
PLOT SCALE =	DRAWN - CGF	REVISED -
PLOT DATE =	CHECKED - JJM	REVISED -
	DATE -	REVISED -

**STATE OF ILLINOIS
DEPARTMENT OF TRANSPORTATION**

CROSS SECTIONS

SCALE: _____ SHEET NO. 2 OF 21 SHEETS STA. _____ TO STA. _____

F.A.P. RTE.	SECTION	CITY	TOTAL SHEETS	SHEET NO.
323	06-00625-00-SW	DECATUR	121	96
ELDORADO STREETScape PROJECT			CONTRACT NO. 95574	
FFD- ROAD DIST. NO. - [ILLINOIS] FED. AID PROJECT: TE-00071351				