


DATE	BY	DESIGNED	CHECKED	PLOTTED	DATE
NO.	AREAS CHECKED	AREAS	TEMPLATE	NOTE BOOK	FINAL SURVEY

DATE	BY	DESIGNED	CHECKED	PLOTTED	DATE
NO.	AREAS CHECKED	AREAS	TEMPLATE	NOTE BOOK	ORIGINAL SURVEY

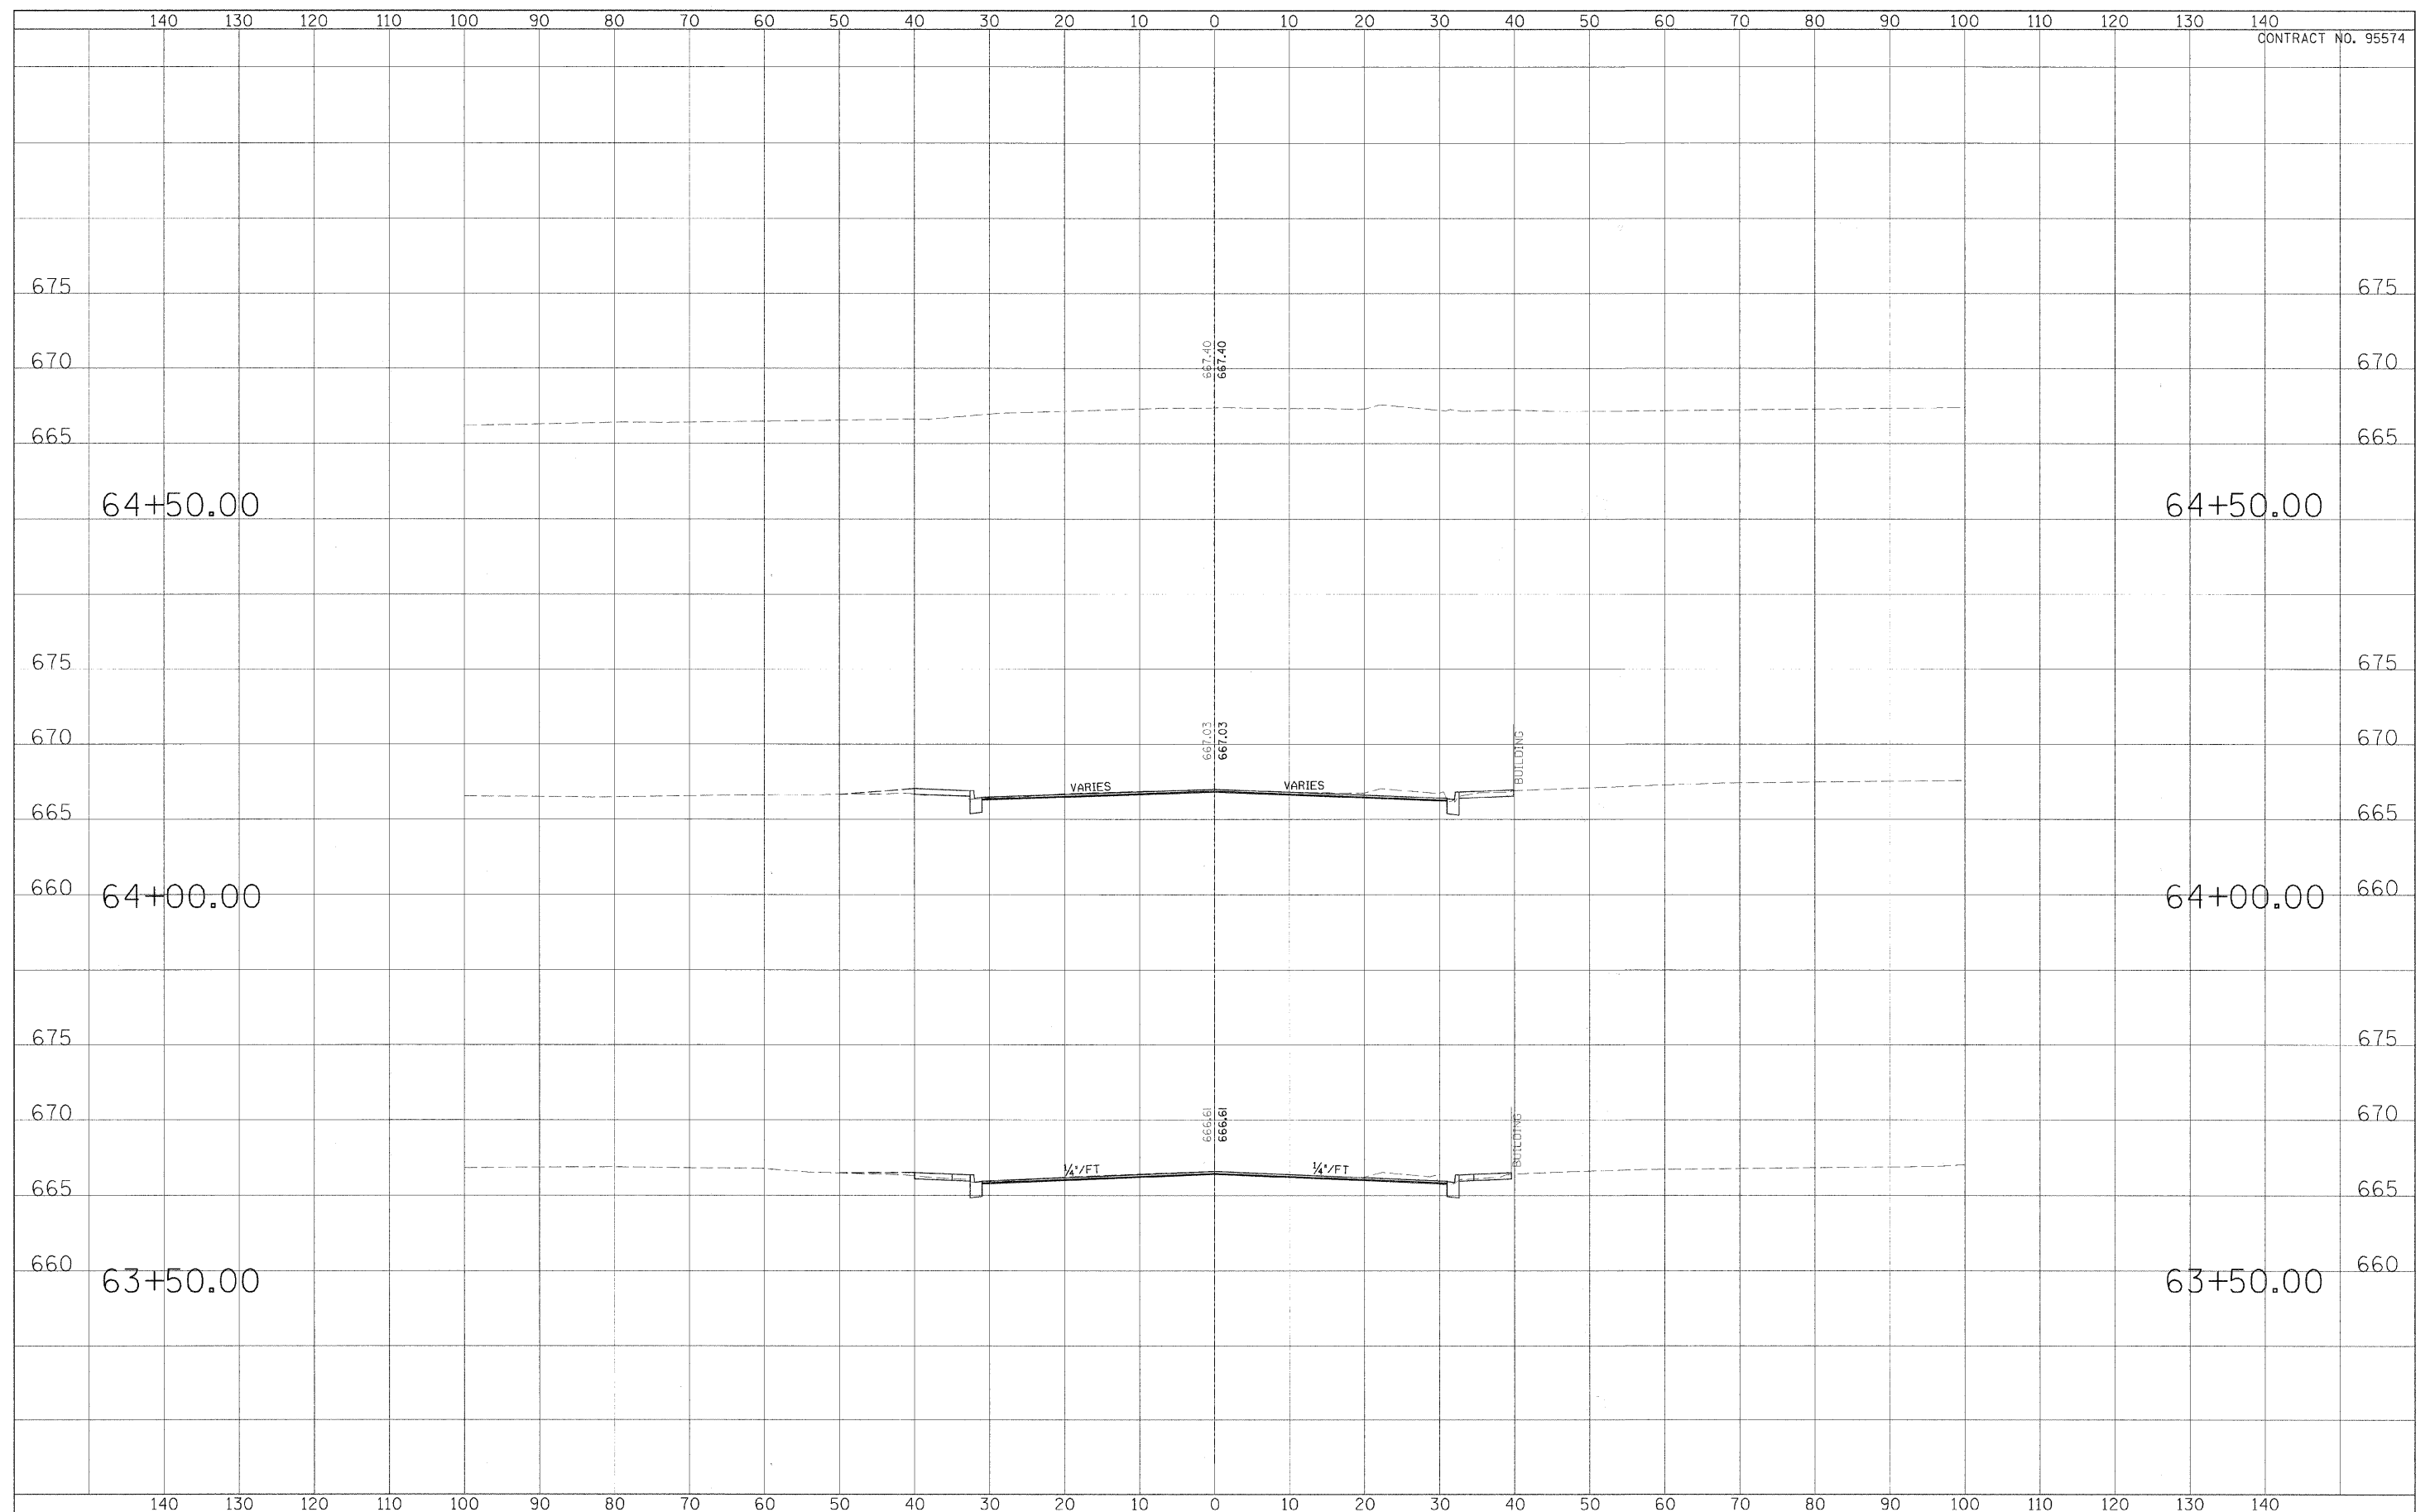

USER NAME =	DESIGNED - CGF	REVISED - March 12, 2009
PLOT SCALE =	DRAWN - CGF	REVISED -
PLOT DATE =	CHECKED - JUM	REVISED -
	DATE -	REVISED -

**STATE OF ILLINOIS  
DEPARTMENT OF TRANSPORTATION**

<b>CROSS SECTIONS</b>		
SCALE: _____	SHEET NO. <u>B</u> OF <u>27</u> SHEETS	STA. _____ TO STA. _____

F.A.P. RTE.	SECTION	CITY	TOTAL SHEETS	SHEET NO.
323	06-00625-00-SW	DECATUR	121	102
ELDORADO STREETSCAPE PROJECT			CONTRACT NO. 95574	
FED. ROAD DIST. NO. ILLINOIS FED. AID PROJECT: TE-0001359				