


DATE	BY
FINAL SURVEY	DESIGNED
NOTE BOOK	PLOTTED
NO.	TEMP. DATE
	AREAS
	CHECKED

DATE	BY
ORIGINAL SURVEY	DESIGNED
NOTE BOOK	PLOTTED
NO.	TEMP. DATE
	AREAS
	CHECKED

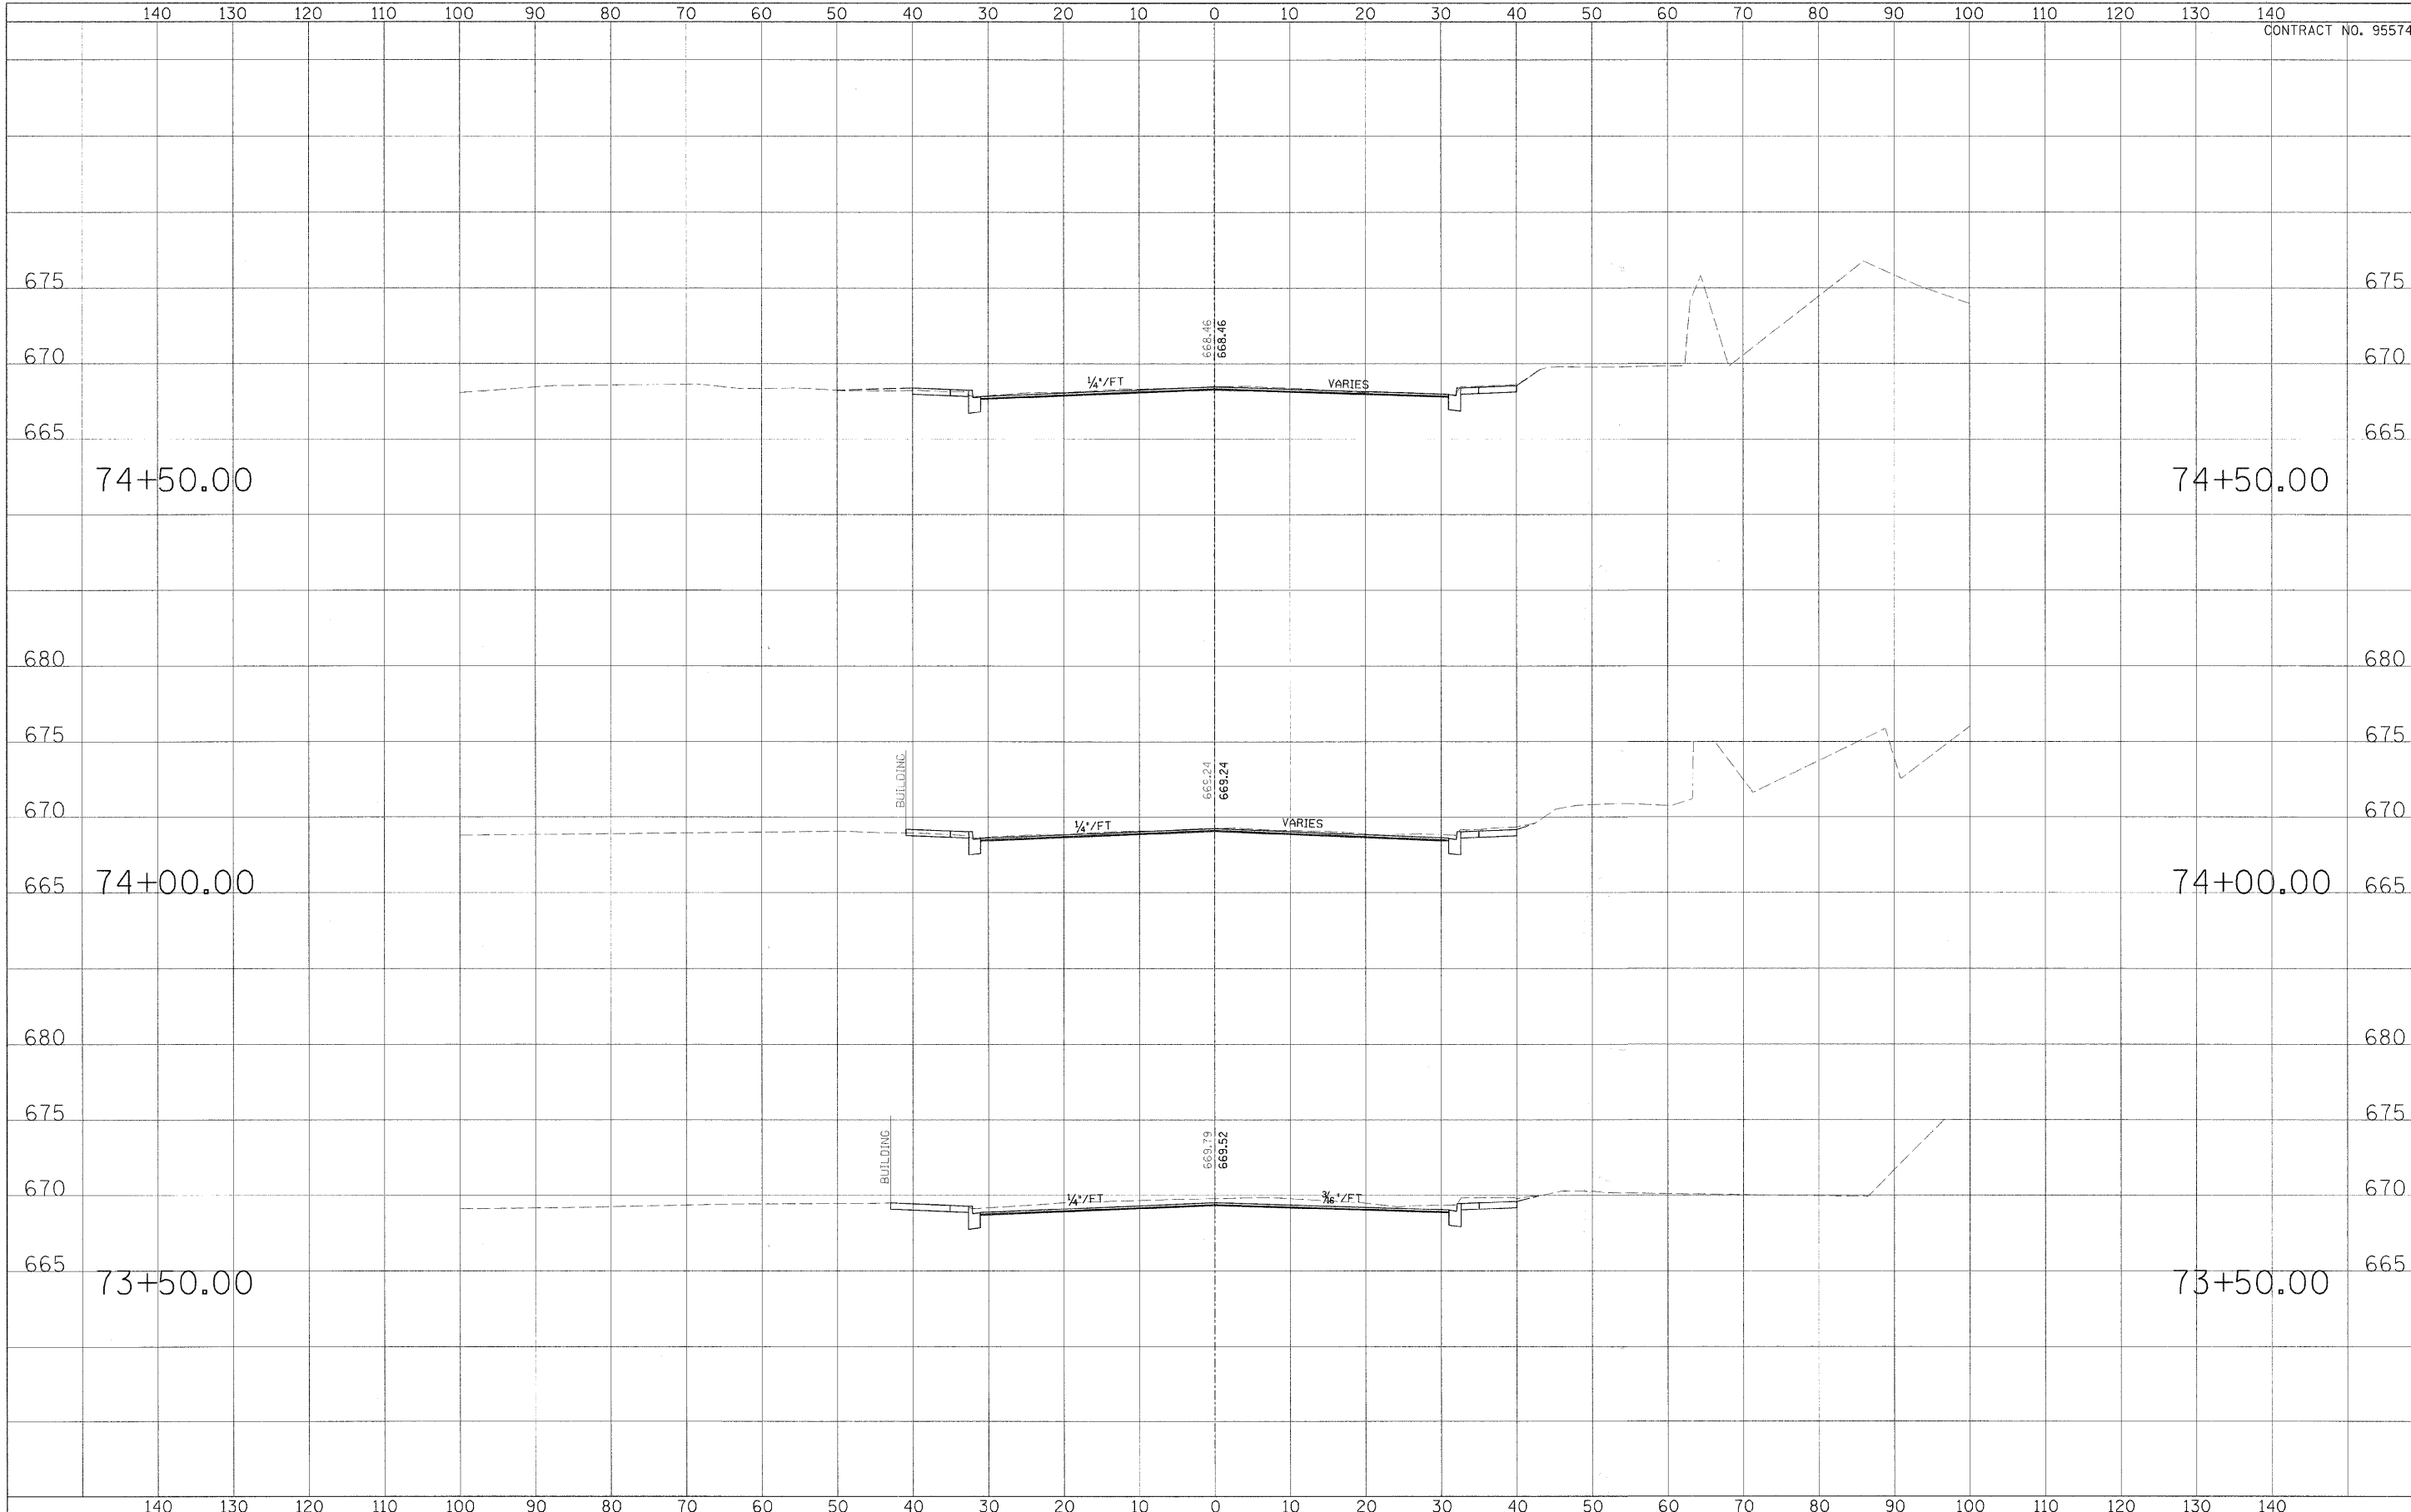

USER NAME =	DESIGNED - CGF	REVISED - March 12, 2009
PLOT SCALE =	DRAWN - CGF	REVISED -
PLOT DATE =	CHECKED - JJM	REVISED -
	DATE -	REVISED -

STATE OF ILLINOIS  
DEPARTMENT OF TRANSPORTATION

CROSS SECTIONS	
SCALE: _____	SHEET NO. 16 OF 27 SHEETS STA. _____ TO STA. _____

F.A.P. RTF.	SECTION	CITY	TOTAL SHEETS	SHEET NO.
323	06-00625-00-SW	DECATUR	121	110
ELDORADO STREETSCAPE PROJECT		CONTRACT NO. 95574		
FED. ROAD DIST. NO. _____ [ILLINOIS] FED. AID PROJECT: TE-0007135				