


DATE	BY	DESIGNED	PLOTTED
		CGF	
		CGF	
		JJM	

DATE	BY	DESIGNED	PLOTTED
		CGF	
		CGF	
		JJM	

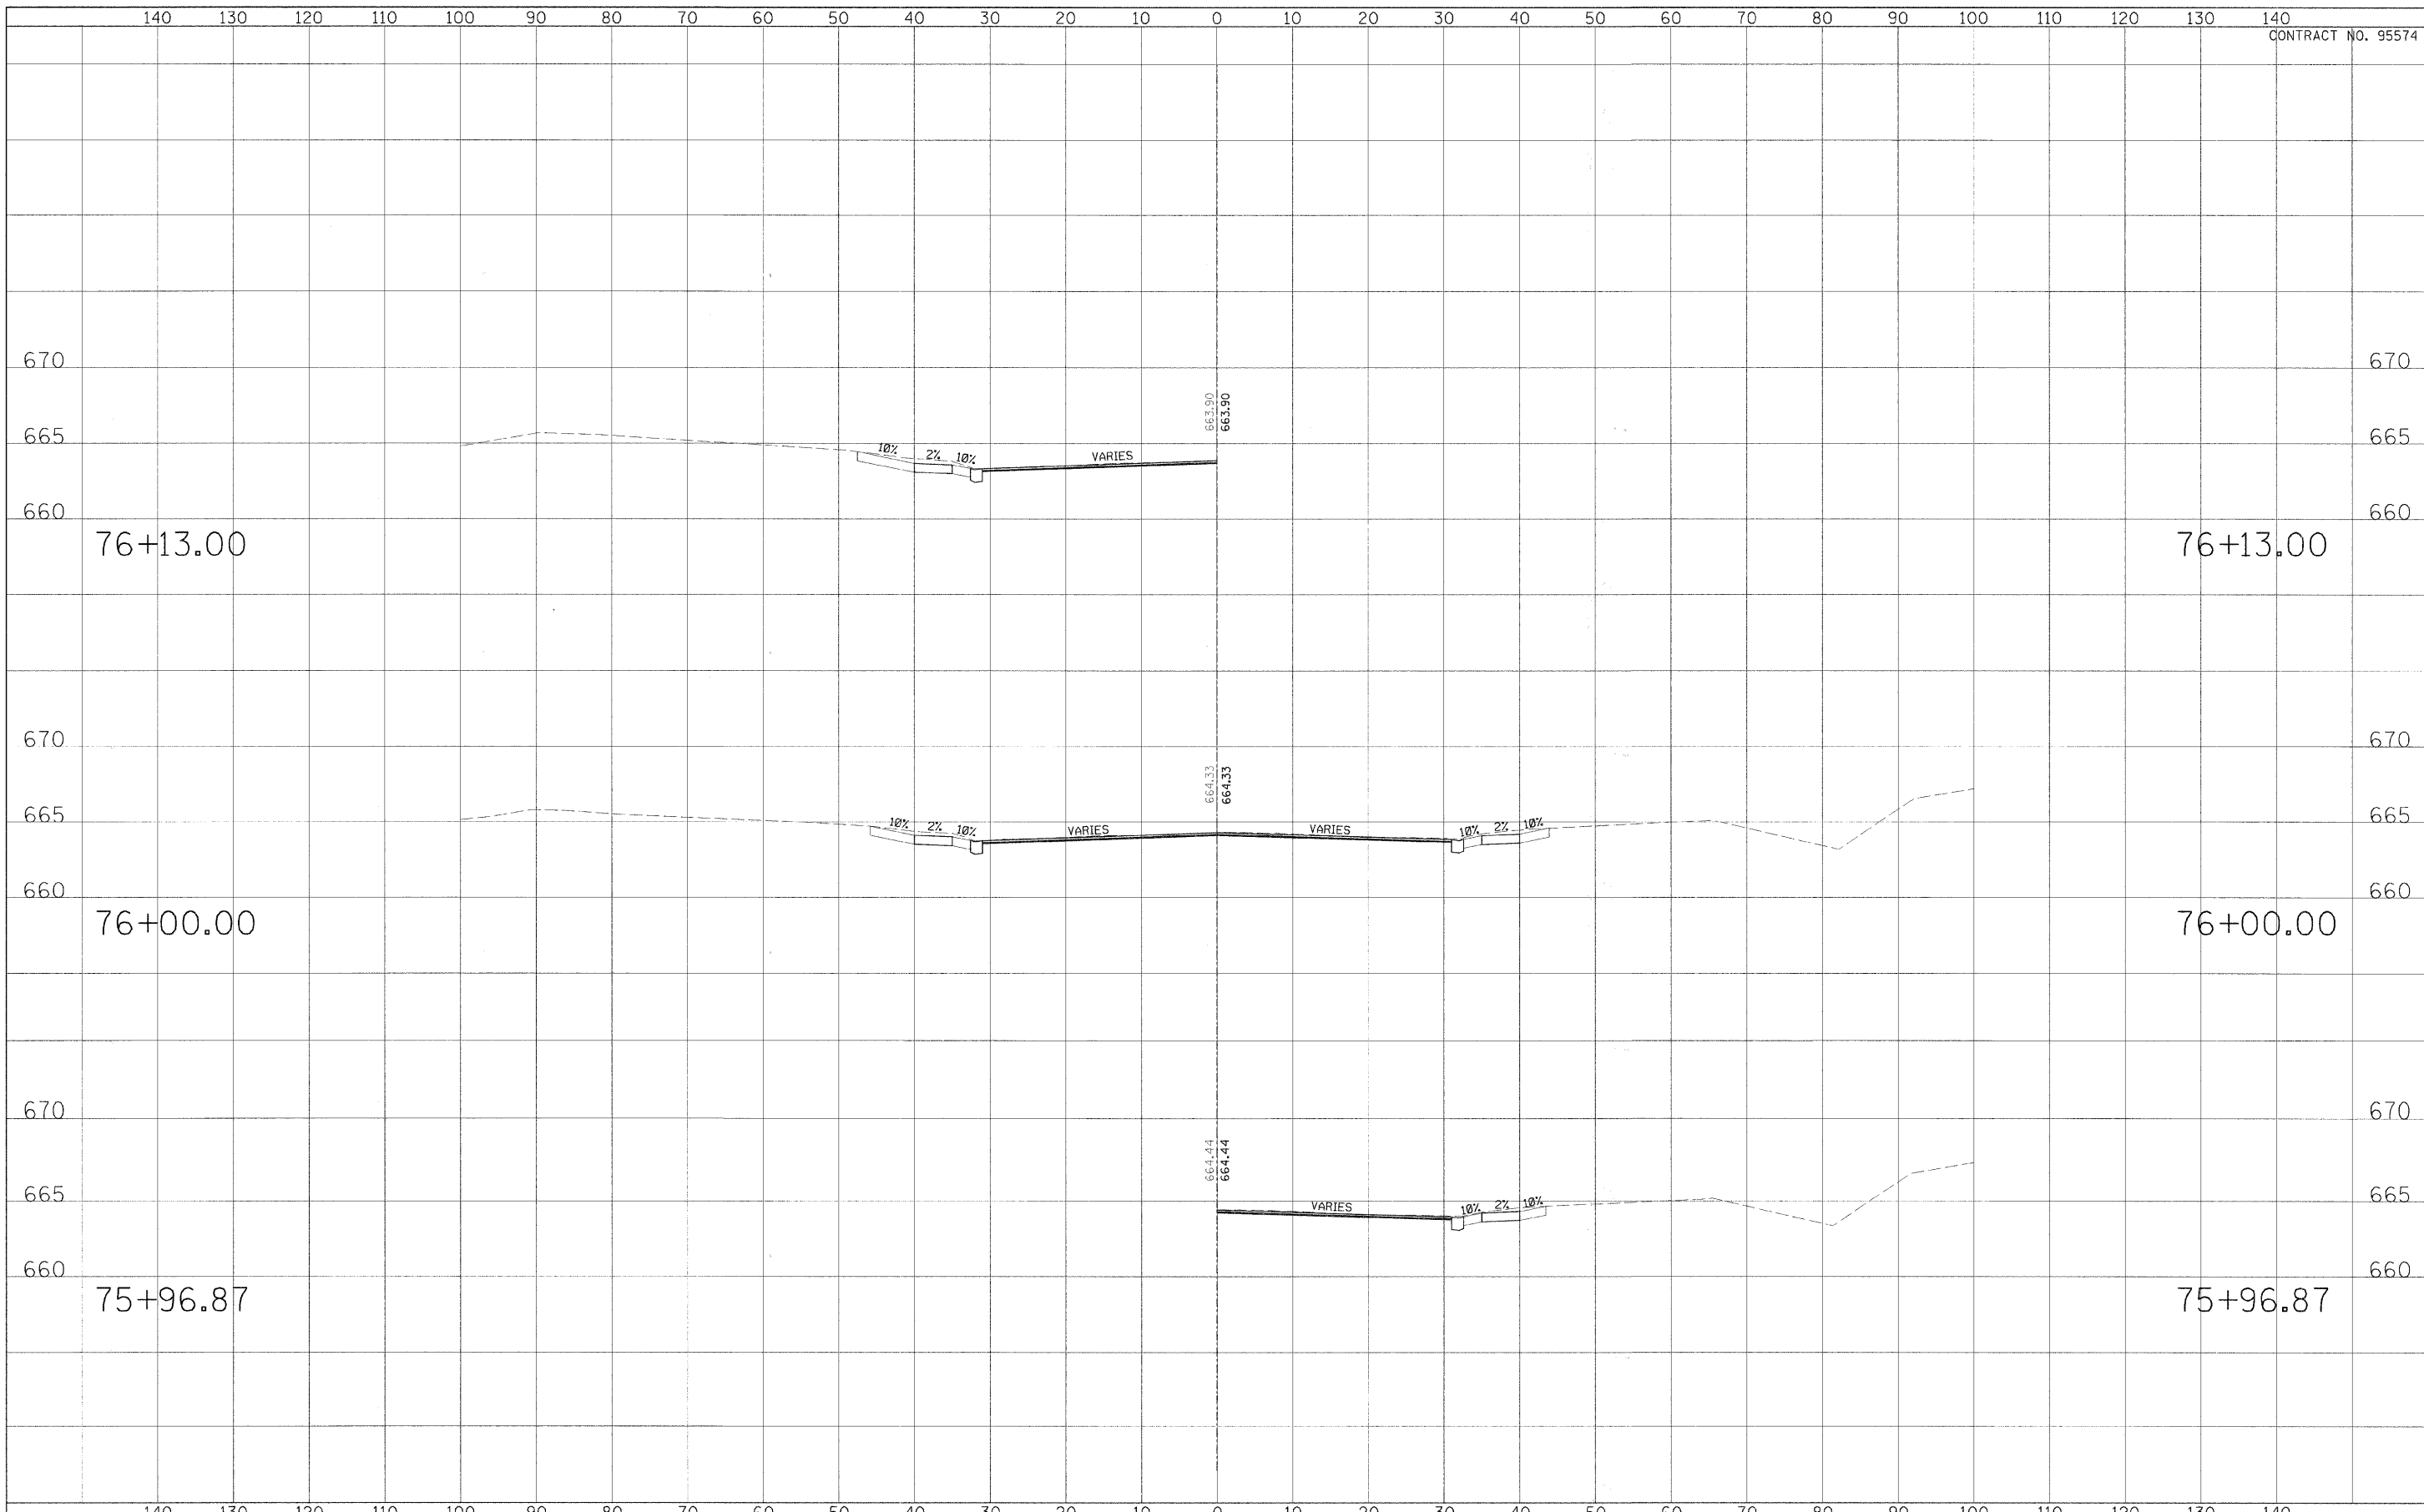

USER NAME =	DESIGNED - CGF	REVISED - March 12, 2009
PLOT SCALE =	DRAWN - CGF	REVISED -
PLOT DATE =	CHECKED - JJM	REVISED -
	DATE -	REVISED -

**STATE OF ILLINOIS
DEPARTMENT OF TRANSPORTATION**

CROSS SECTIONS

SCALE: _____ SHEET NO. 18 OF 27 SHEETS STA. _____ TO STA. _____

F.A.P. RTE.	SECTION	CITY	TOTAL SHEETS	SHEET NO.
323	06-00625-00-SW	DECATUR	121	112
ELDORADO STREETSCAPE PROJECT			CONTRACT NO. 95574	
FED. ROAD DIST. NO. _____ ILLINOIS FED. AID PROJECT: TE-00D(35)				