


FINAL SURVEY	DATE
BY	
DESIGNED	
DRAWN	
CHECKED	
REVISIONS	
NO.	

ORIGINAL SURVEY	DATE
BY	
DESIGNED	
DRAWN	
CHECKED	
REVISIONS	
NO.	

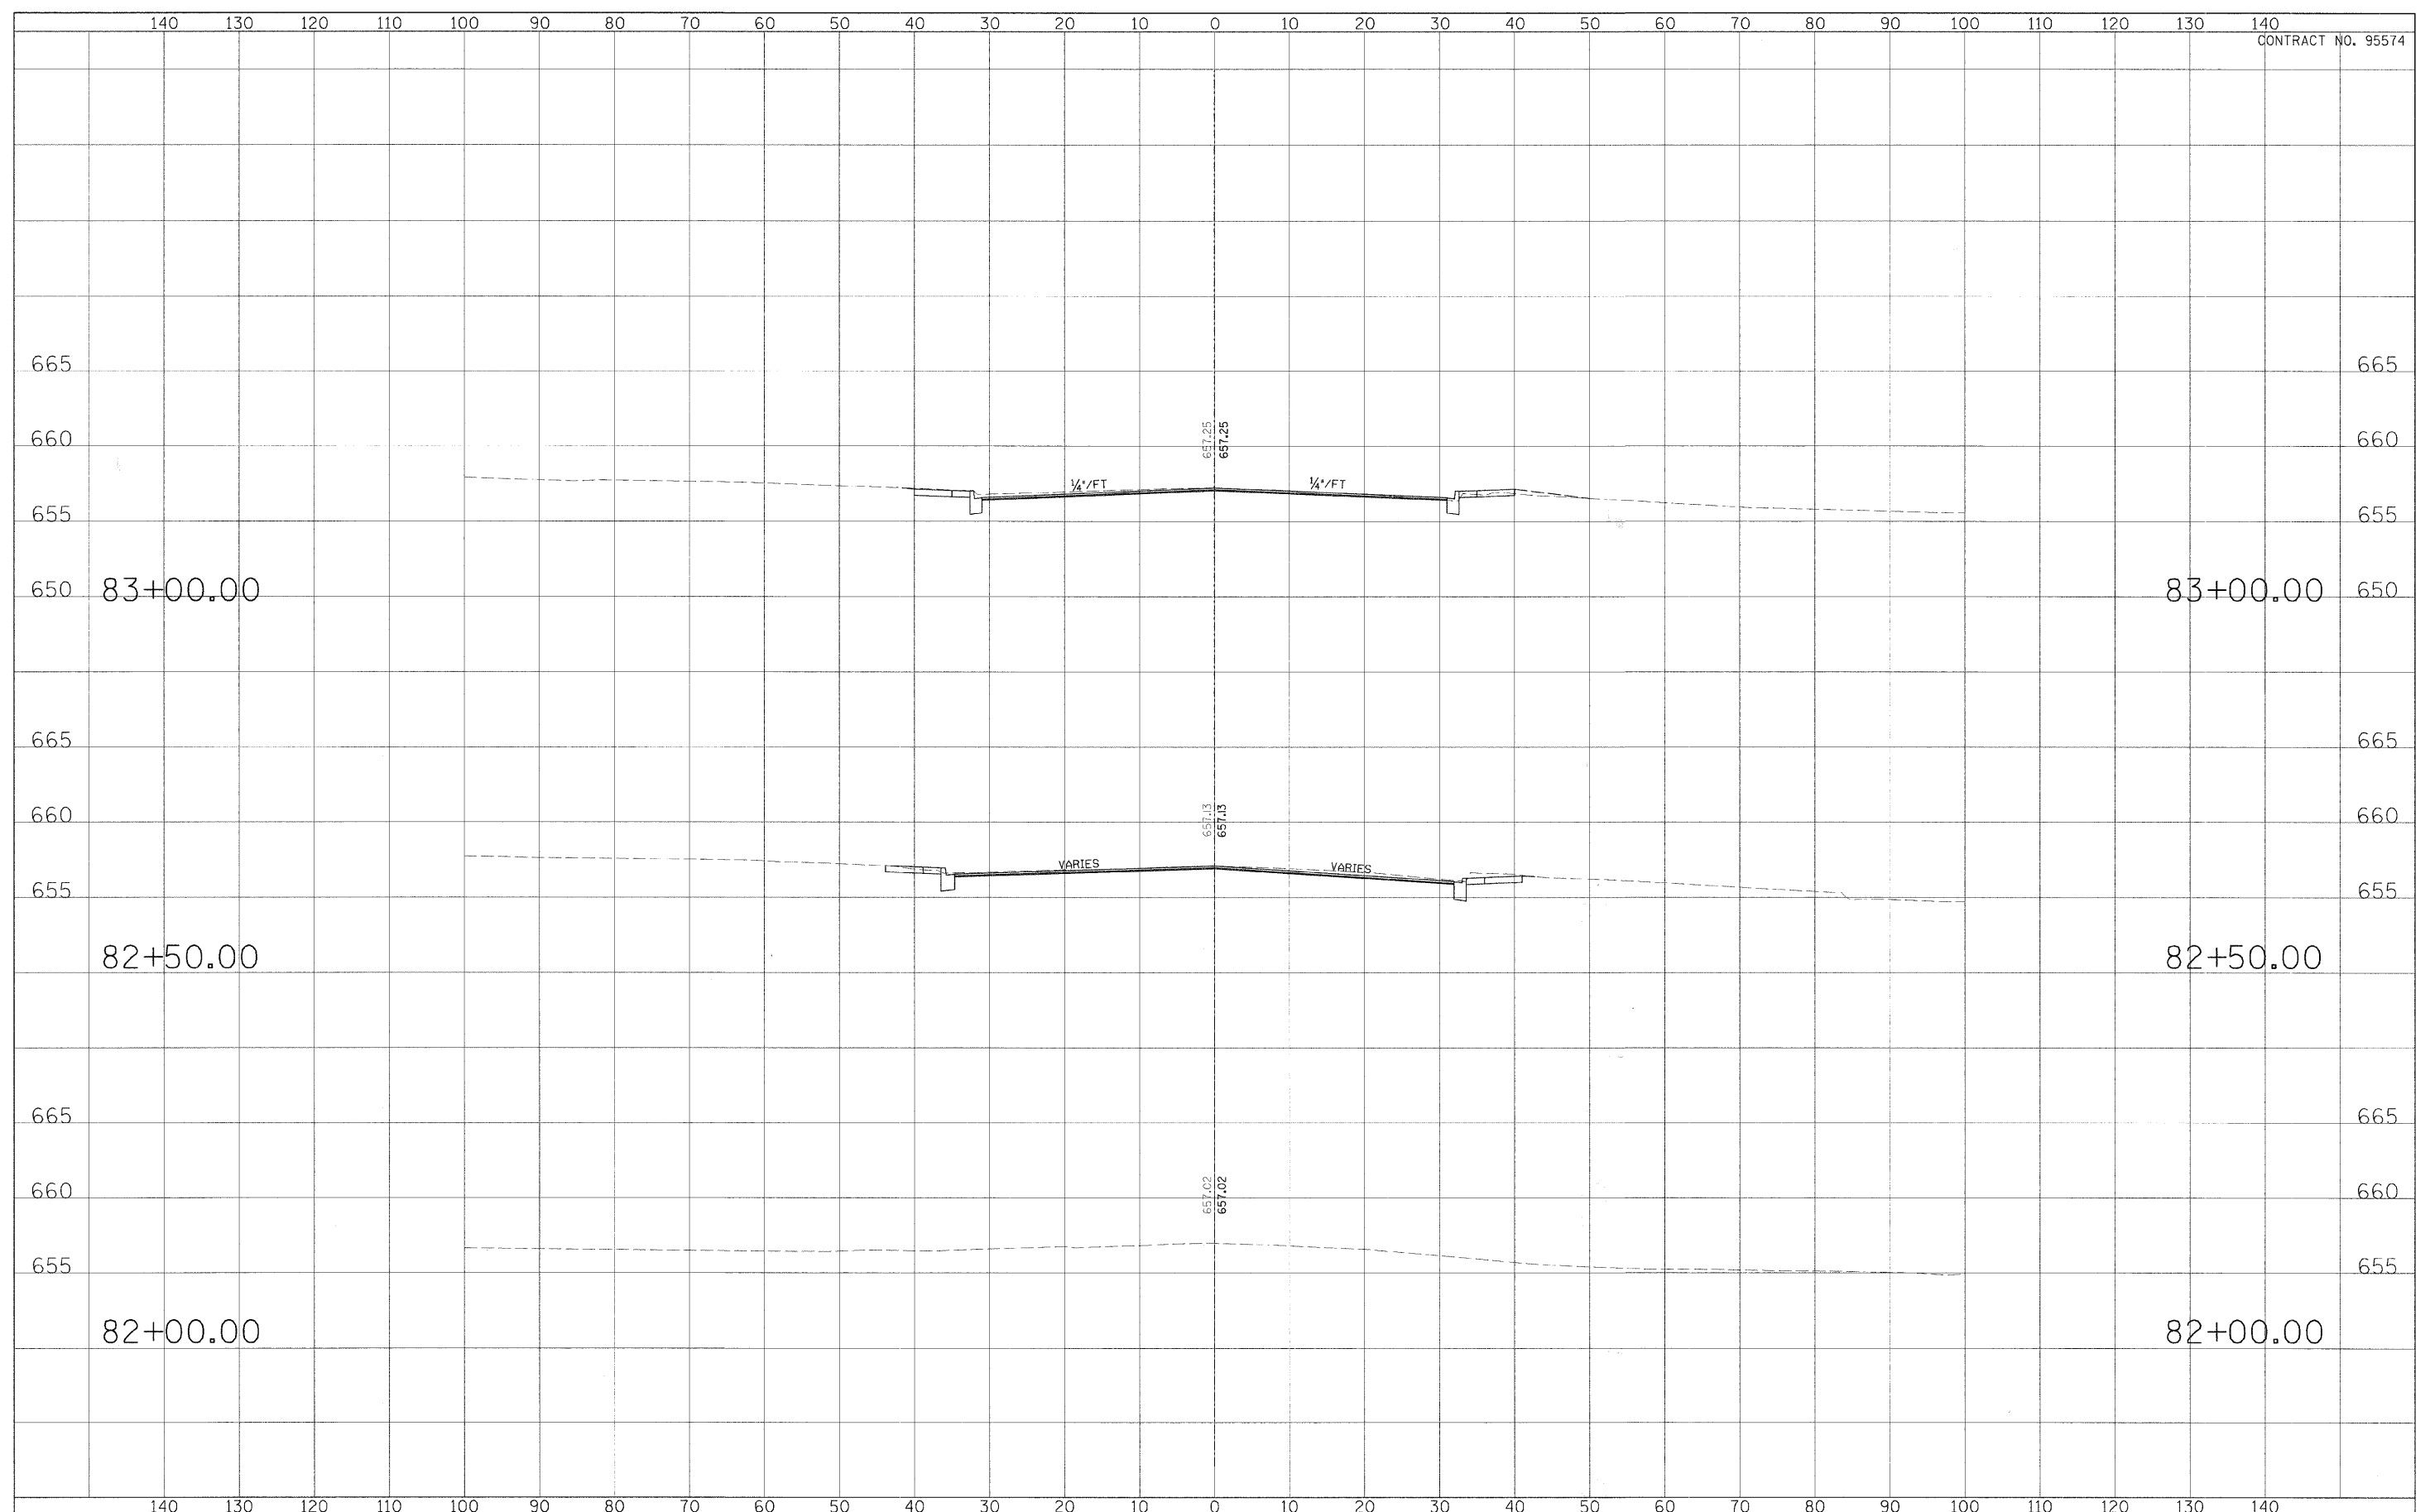

USER NAME =	DESIGNED - CGF	REVISED - March 12, 2009
PLOT SCALE =	DRAWN - CGF	REVISED -
PI. OT. DATE =	CHECKED - JJM	REVISED -
	DATE -	REVISED -

**STATE OF ILLINOIS
DEPARTMENT OF TRANSPORTATION**

CROSS SECTIONS		
SCALE: _____	SHEET NO. 24 OF 27 SHEETS	STA. _____ TO STA. _____

F.A.P. RTE. 323	SECTION 06-00625-00-SW	CITY DECATUR	TOTAL SHEETS 121	SHEET NO. 118
ELDORADO STREETSCAPE PROJECT			CONTRACT NO. 95574	
FED. ROAD DIST. NO. [ILLINOIS] FED. AID PROJECT: TE-0007135				