





ROUTE	SECTION	COUNTY	TOTAL SHEETS	SHEET NO.
TR 518	08-08122-00-BR	FAYETTE	11	3
STA. 3+00.00 TO STA. 17+00.00		FED. ROAD DIST. NO. 7 ILLINOIS		
CONTRACT NO. 95576				

LOCATION	ACRES
LT., STA. 9+65.00 TO STA. 13+50.00	0.4
RT., STA. 9+65.00 TO STA. 10+65.00	0.1
TOTAL	0.5

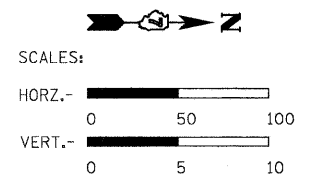

LOCATION	EARTH EXCAVATION CU. YD.	EARTH EXCAVATION ADJUSTED FOR SHRINKAGE* CU. YD.	EMBANKMENT CU. YD.	EARTHWORK BALANCE** WASTE (+) OR SHORTAGE (-) CU. YD.
STA. 6+19.97 TO STA. 9+60.35	455	341	796	-455
STA. 10+30.35 TO STA. 13+76.33	721	541	721	-180
TOTAL	1176	882	1517	-635

*25% SHRINKAGE **FURNISHED EXCAVATION

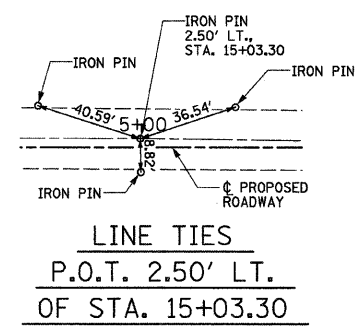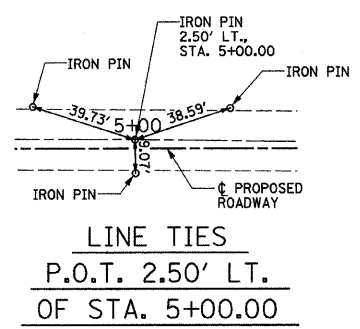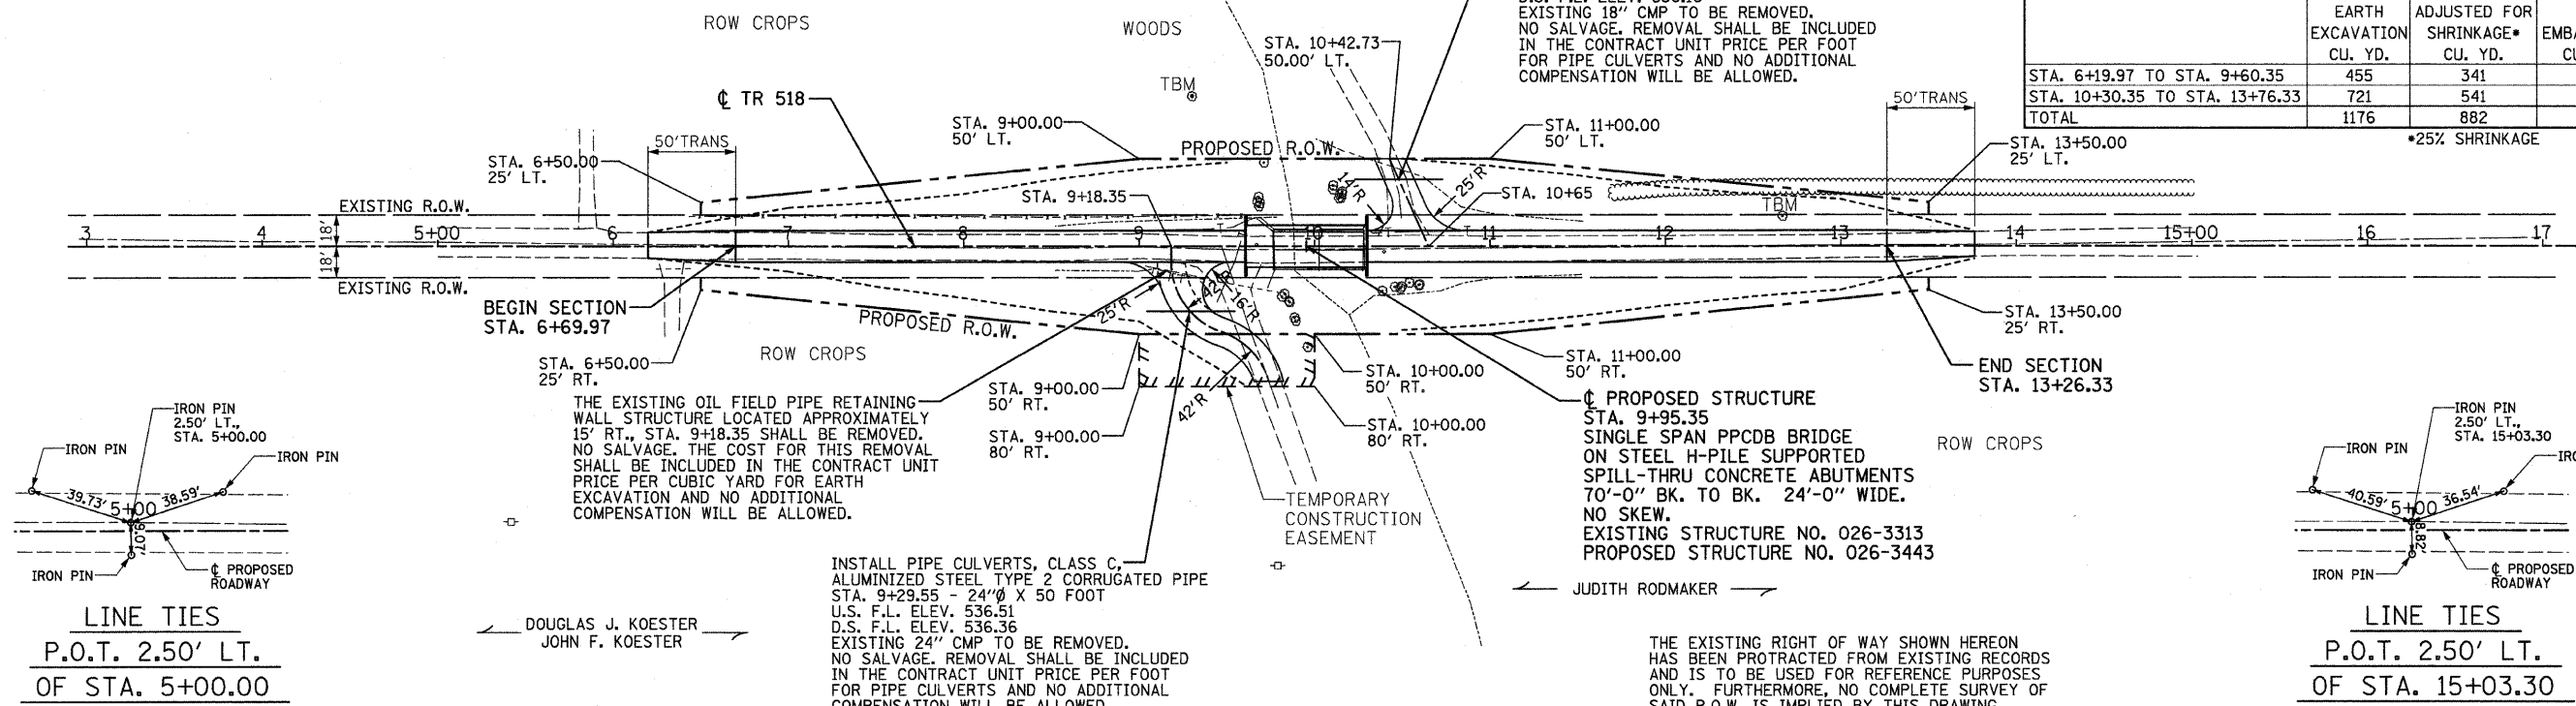

DATE: _____ BY: _____

REVISIONS: _____

PLAN: _____

DATE: _____ BY: _____

REVISIONS: _____

PROFILE: _____

PLOT DATE = 02/09/2009

DATE = _____

SCALE = _____

USER = _____

