


FINAL SURVEY SURVEYED PLOTTED AREAS CHECKED  
 NO. BY DATE

ORIGINAL SURVEY SURVEYED PLOTTED AREAS CHECKED  
 NO. BY DATE

PLOT DATE = #DATE#  
 FILE NAME = #FILE#  
 USER NAME = #USER#

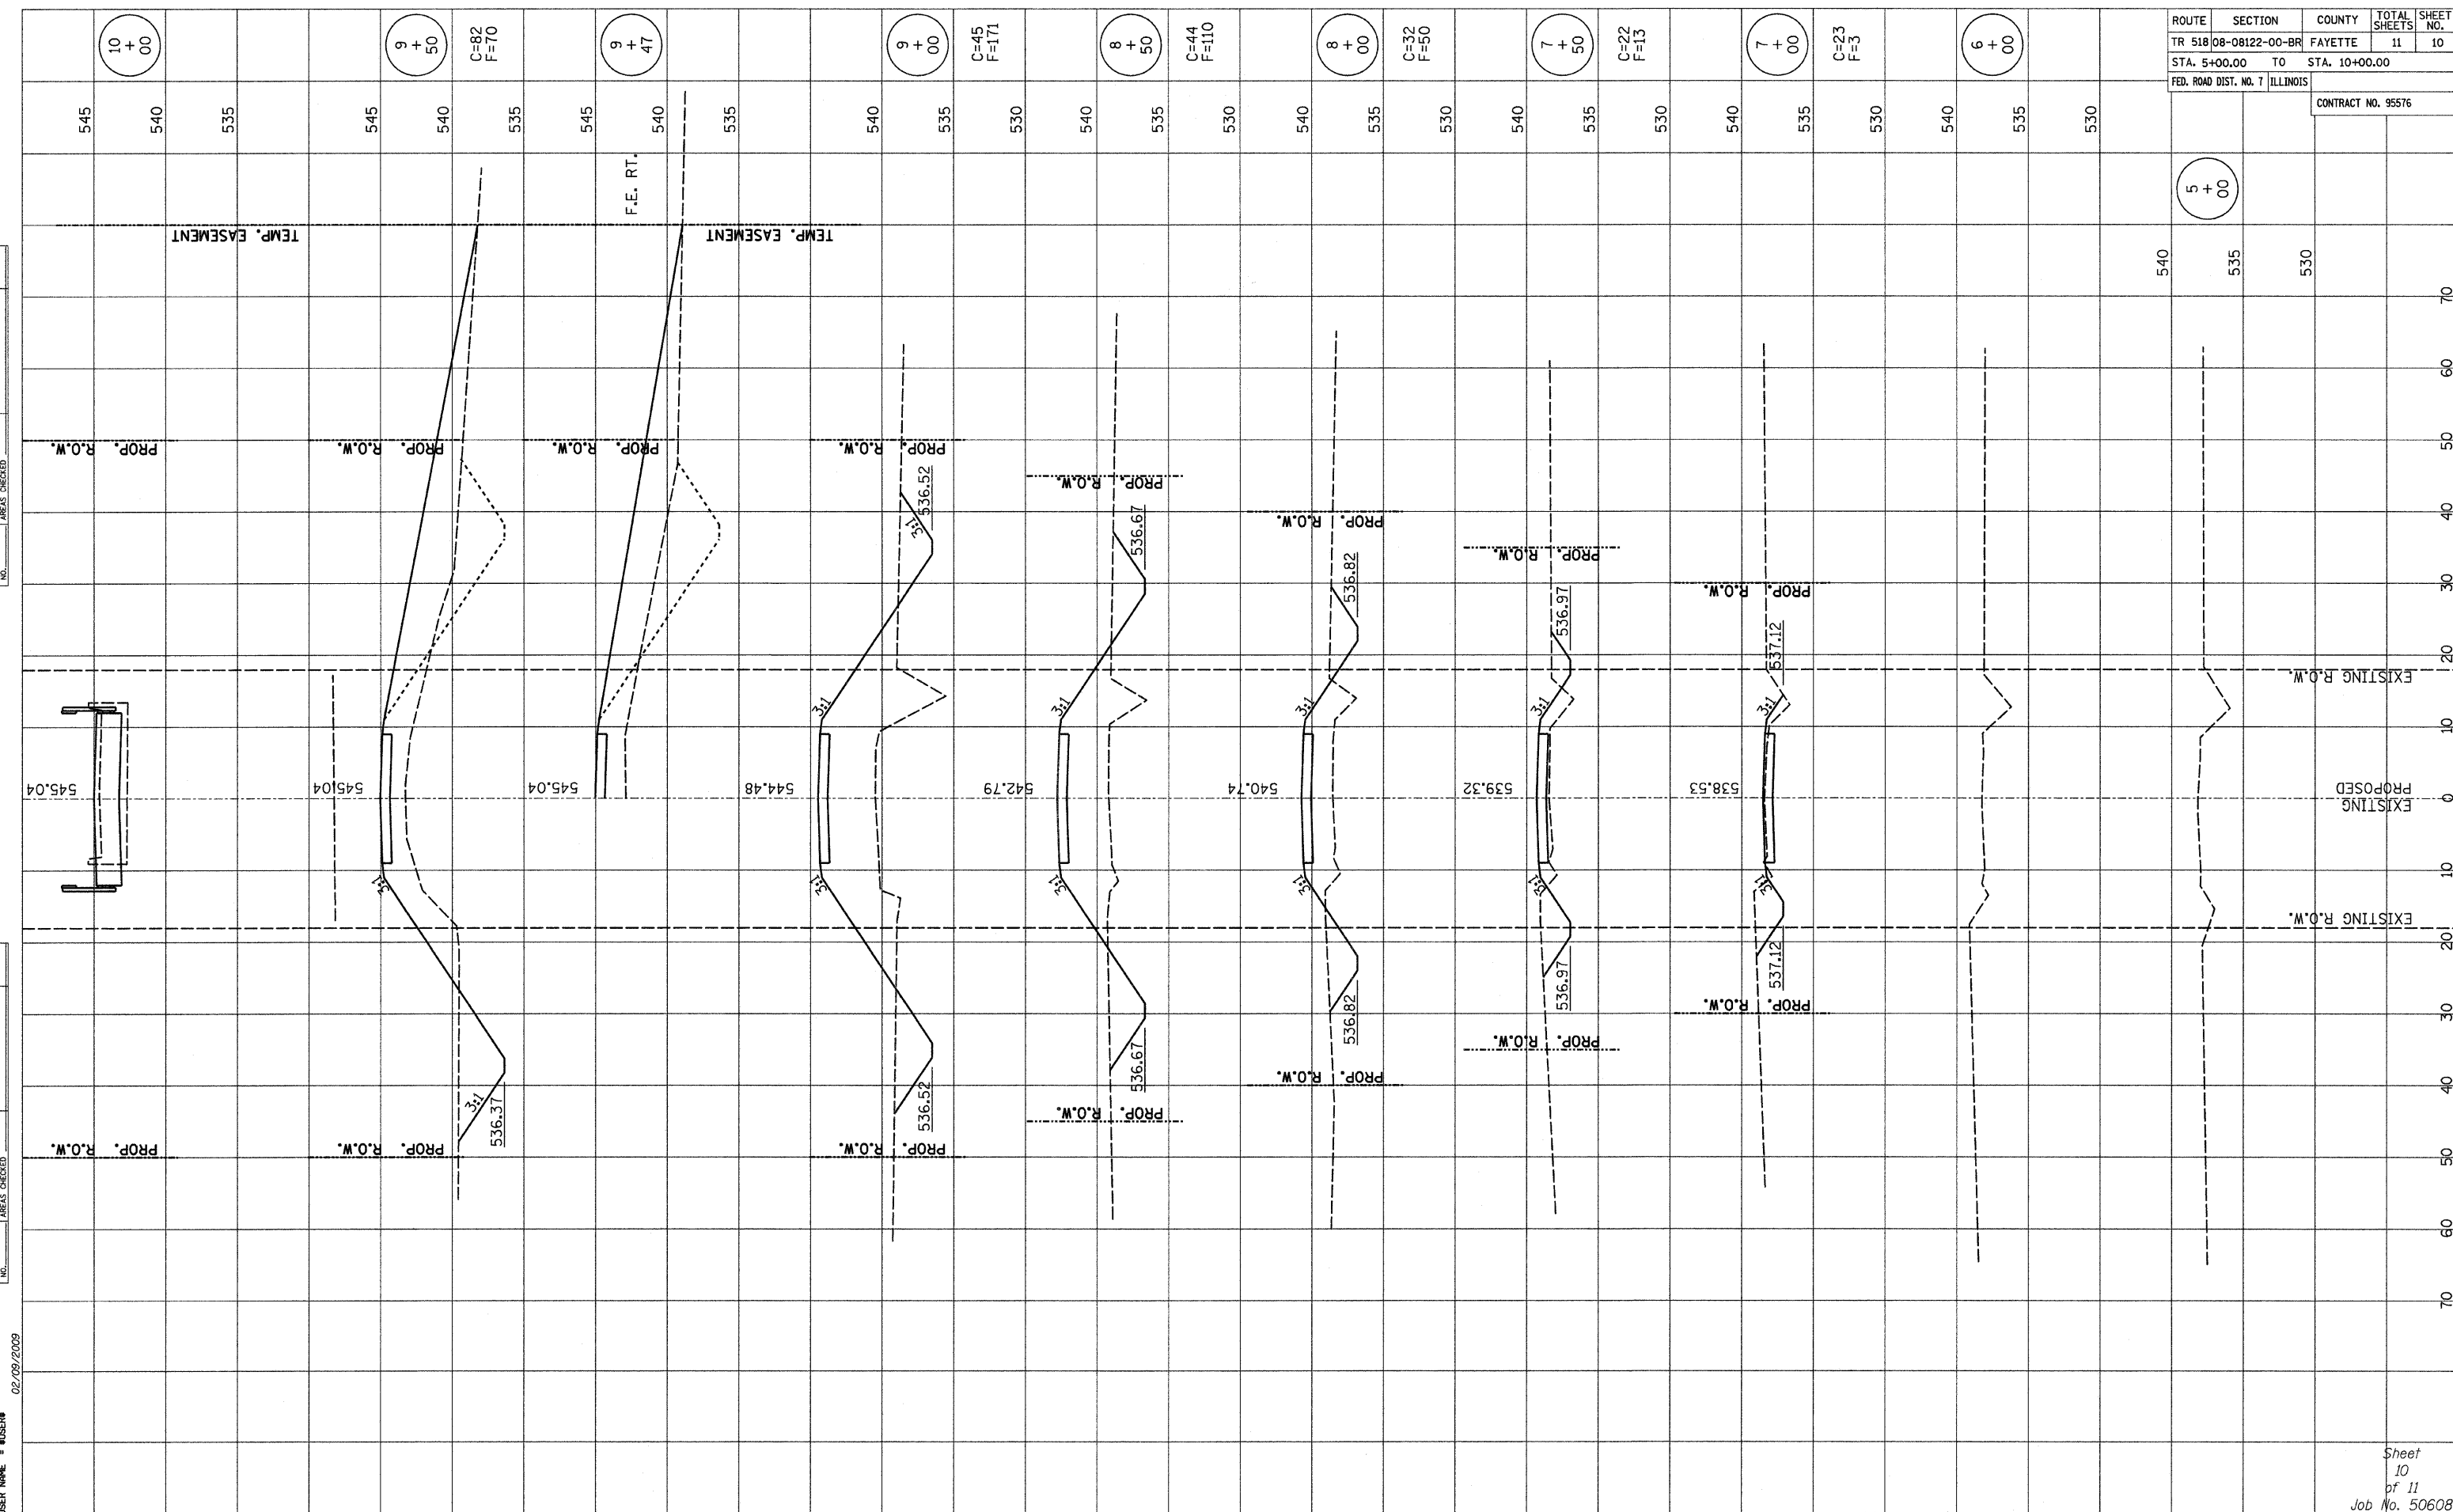

ROUTE	SECTION	COUNTY	TOTAL SHEETS	SHEET NO.
TR 518	08-08122-00-BR	FAYETTE	11	10
STA. 5+00.00 TO STA. 10+00.00		FED. ROAD DIST. NO. 7 ILLINOIS		

CONTRACT NO. 95576

Sheet 10 of 11 Job No. 50608