

UNDER TRAFFIC - ONE LANE / ONE WAY

FAU ROUTE	IDOT SECTION	COUNTY
9277	04-00031-00-PV	ST. CLAIR
FEDERAL AID PROJECT	ILLINOIS	
IDOT JOB NO.	C-98-309-06	
IDOT CONTRACT NO.	97327	

THOUVENOT, WADE & MOERCHEN, INC.
ENGINEERS • SURVEYORS • PLANNERS





- CORPORATE OFFICE**
4940 OLD COLLINSVILLE RD.
SWANSEA, ILLINOIS 62226
TEL (618) 624-4488
FAX (618) 624-6688
corp@twm-inc.com
- EDWARDSVILLE OFFICE**
10158 CENTURY DRIVE
EDWARDSVILLE, ILLINOIS 62025
TEL (618) 656-4040
FAX (618) 656-4343
edwardsville@twm-inc.com
- ST. LOUIS OFFICE**
1001 CRAIG ROAD, SUITE 260
ST. LOUIS, MISSOURI 63146
TEL (314) 236-5052
FAX (314) 872-2194
stlouis@twm-inc.com
- WATERLOO OFFICE**
113 SOUTH MAIN STREET
WATERLOO, ILLINOIS 62298
TEL (618) 939-5050
FAX (618) 939-3938
waterloo@twm-inc.com

PROFESSIONAL REGISTRATIONS	LICENSE NO.
ILLINOIS PROFESSIONAL DESIGN FIRM	184-001220
ILLINOIS PROFESSIONAL ENGINEERING CORP.	62-036370
PROFESSIONAL STRUCTURAL ENGR. CORP.	81-005202
ILLINOIS PROF. LAND SURVEYING CORP.	048-000029
MISSOURI PROFESSIONAL ENGR. CORP.	NC 001528
MISSOURI LAND SURVEYING CORP.	NC 000346

SEAL

Signature: _____
Signature Date: _____
Expiration Date: _____
STATEMENT OF RESPONSIBILITY
I hereby confirm that the document herein to be authenticated by my seal is restricted to this sheet, and I hereby disclaim any responsibility for all other drawings, specifications, estimates, reports or other documents or instruments relating to or intended to be utilized for any other part of the architectural, engineering or survey project.

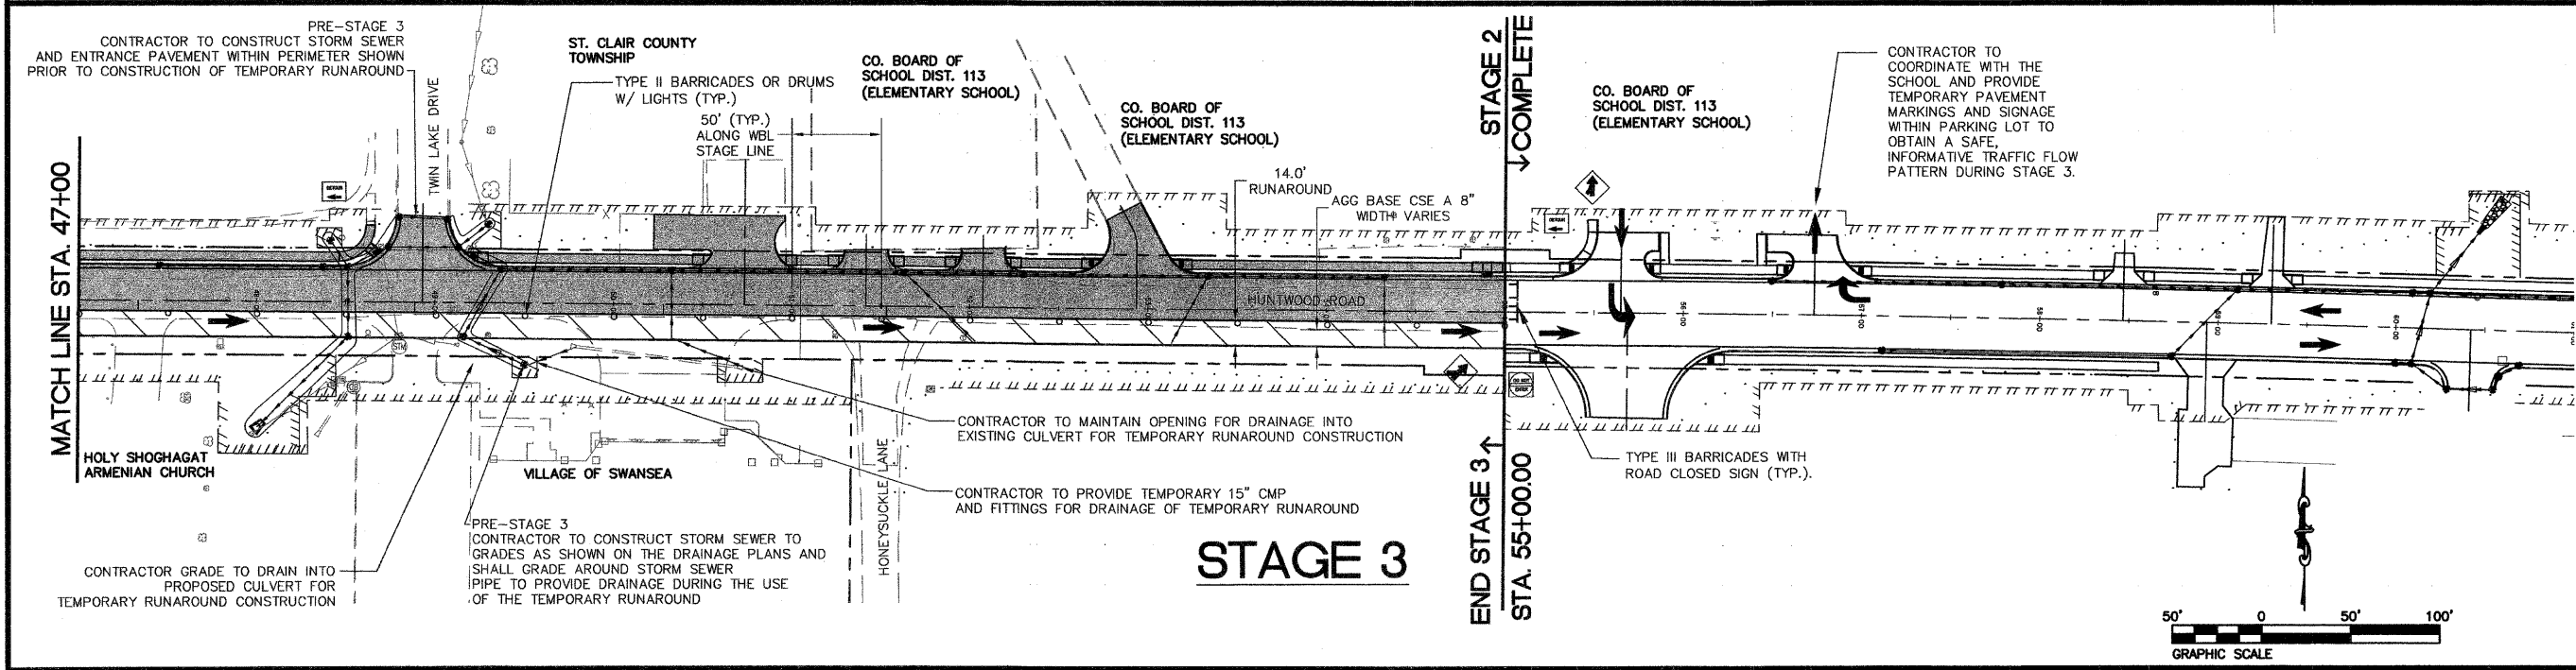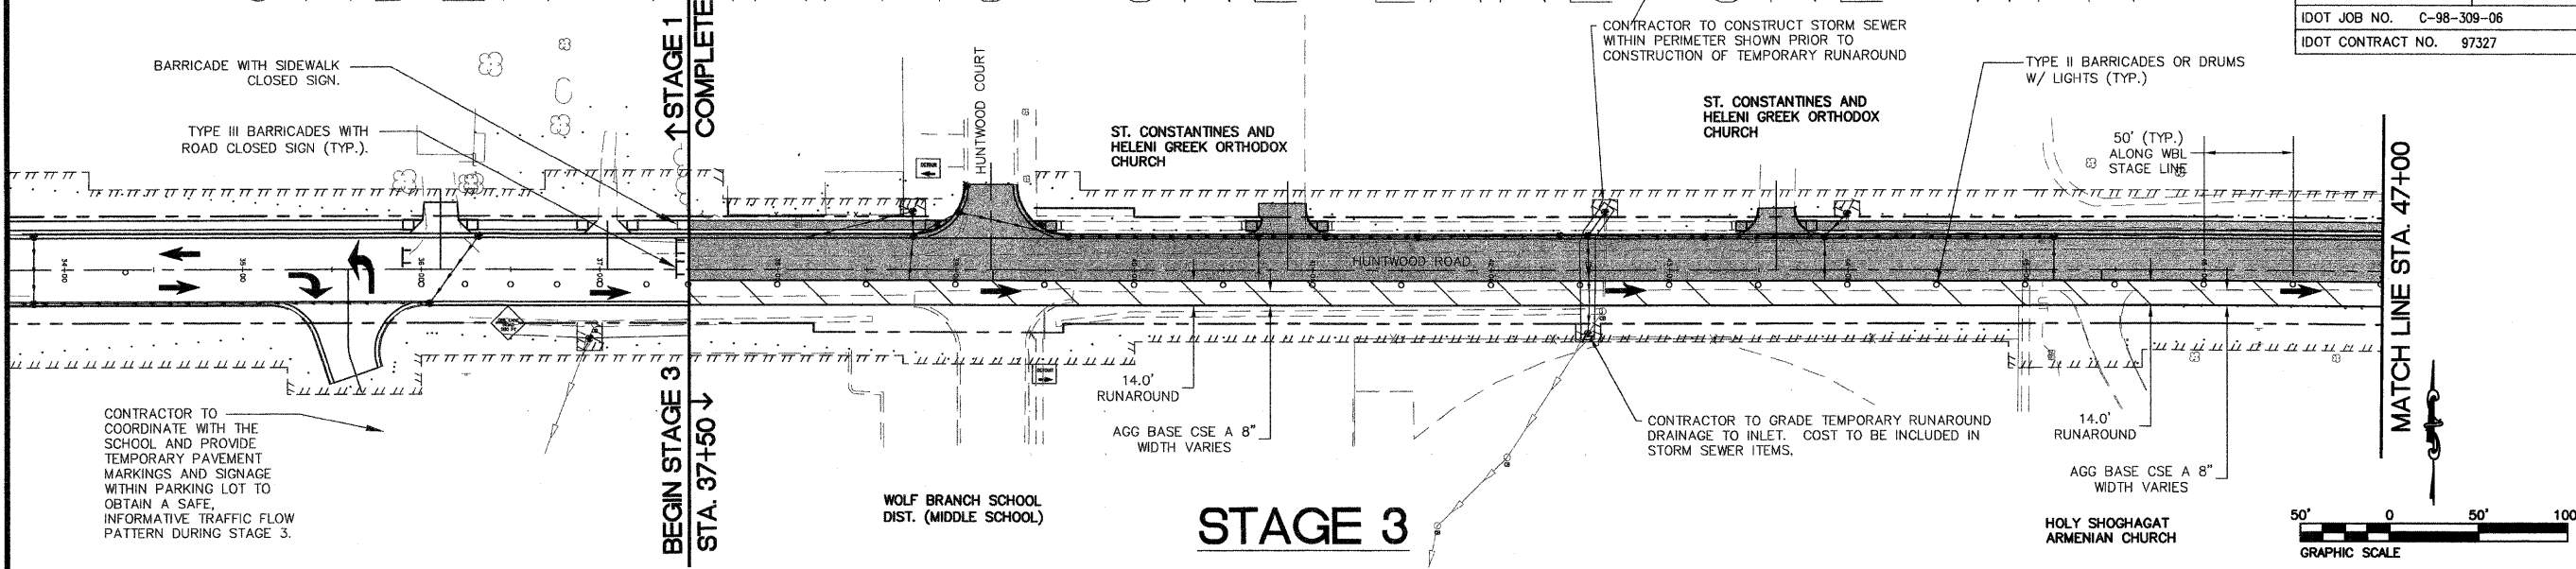

STAGE 3 CONSTRUCTION NOTES

- CONSTRUCT TWO NORTH LANE IMPROVEMENTS FOR THIS STAGE, EXCEPT THE 2" HMA SURFACE COURSE AND PERMANENT PAVEMENT MARKINGS.
- TRAFFIC WILL UTILIZE 14.0' RUNAROUND AS A ONE-WAY TRAFFIC LANE FROM WEST TO EAST.
- INTERSECTIONS TO REMAIN OPEN THROUGHOUT CONSTRUCTION. PLACE DETOUR SIGNS AT INTERSECTIONS, WITH HUNTWOOD COURT, MIDDLE SCHOOL ENTRANCE STA. 39+20.69, TWIN LAKE DRIVE, AND HONEYSUCKLE LANE TO ILLUSTRATE ONE-WAY TRAFFIC ALONG HUNTWOOD ROAD.
- WOLF BRANCH ELEMENTARY SCHOOL PARKING LOT WILL BE STRIPED AND SIGNAGE ADDED FOR A TRAFFIC FLOW PATTERN ALLOWING TRAFFIC TO MERGE NEAR THE EXIT AT STA. 55+64.83, FOR TRAFFIC TO TURN LEFT ONTO HUNTWOOD ROAD. PAVEMENT MARKING AND TEMPORARY SIGNAGE REMOVAL FOR THE PARKING LOT WILL BE ESTABLISHED AT THE CONCLUSION OF STAGE 3.
- AT THE COMPLETION OF STAGE 3, OPEN TWO NORTH LANES CONSTRUCTED ALONG HUNTWOOD ROAD AS TWO WAY TRAFFIC, SHIFTING TRAFFIC AS REQUIRED TO NEW LANES.
- ENTRANCES TO BE STAGED CONSTRUCTION TO ALLOW ACCESS AT ALL TIMES.

STAGED CONSTRUCTION AND TRAFFIC CONTROL PLAN
STAGE 3
HUNTWOOD ROAD RECONSTRUCTION
VILLAGE OF SWANSEA
ST. CLAIR COUNTY

REV.	DATE	DESCRIPTION

DRAWN BY: DRB	SHEET
DESIGNED BY: DRB	26
CHECKED BY: SJK	OF 104 SHEETS
APPROVED BY: SJK	PROJECT DESCRIPTION
PROJECT NUMBER: 120-030356	Huntwood Road Reconstruction
<input checked="" type="checkbox"/> ISSUED FOR REVIEW	<input type="checkbox"/> ISSUED FOR BIDDING
<input type="checkbox"/> ISSUED FOR CONSTR.	<input type="checkbox"/> RECORD DRAWING