

UNDER TRAFFIC

FAU ROUTE	IDOT SECTION	COUNTY
9277	04-00031-00-PV	ST. CLAIR
FEDERAL AID PROJECT	ILLINOIS	
IDOT JOB NO.	C-98-309-06	
IDOT CONTRACT NO.	97327	

THOUVENOT, WADE & MOERCHEN, INC.
ENGINEERS • SURVEYORS • PLANNERS





- CORPORATE OFFICE**
4940 OLD COLLINSVILLE RD.
SWANSEA, ILLINOIS 62226
TEL (618) 624-4488
FAX (618) 624-6688
corp@twm-inc.com
- EDWARDSVILLE OFFICE**
1015B CENTURY DRIVE
EDWARDSVILLE, ILLINOIS 62025
TEL (618) 656-4040
FAX (618) 656-4343
edwardsville@twm-inc.com
- ST. LOUIS OFFICE**
1001 CRAIG ROAD, SUITE 260
ST. LOUIS, MISSOURI 63146
TEL (314) 236-5052
FAX (314) 872-2194
stlouis@twm-inc.com
- WATERLOO OFFICE**
113 SOUTH MAIN STREET
WATERLOO, ILLINOIS 62298
TEL (618) 939-5050
FAX (618) 939-3938
waterloo@twm-inc.com

PROFESSIONAL REGISTRATIONS	LICENSE NO.
ILLINOIS PROFESSIONAL DESIGN FIRM	184-001220
PROFESSIONAL ENGINEERING CORP.	62-035370
PROFESSIONAL STRUCTURAL ENGR. CORP.	81-005202
ILLINOIS PROF. LAND SURVEYING CORP.	048-000029
MISSOURI PROFESSIONAL ENGR. CORP.	NC 001528
MISSOURI LAND SURVEYING CORP.	NC 000546

SEAL

Signature: _____
Signature Date: _____
Expiration Date: _____

STATEMENT OF RESPONSIBILITY
I hereby confirm that the document herein to be authenticated by my seal is restricted to this sheet, and I hereby disclaim any responsibility for all other drawings, specifications, estimates, reports or other documents or instruments relating to or intended to be utilized for any other part of the architectural, engineering or survey project.

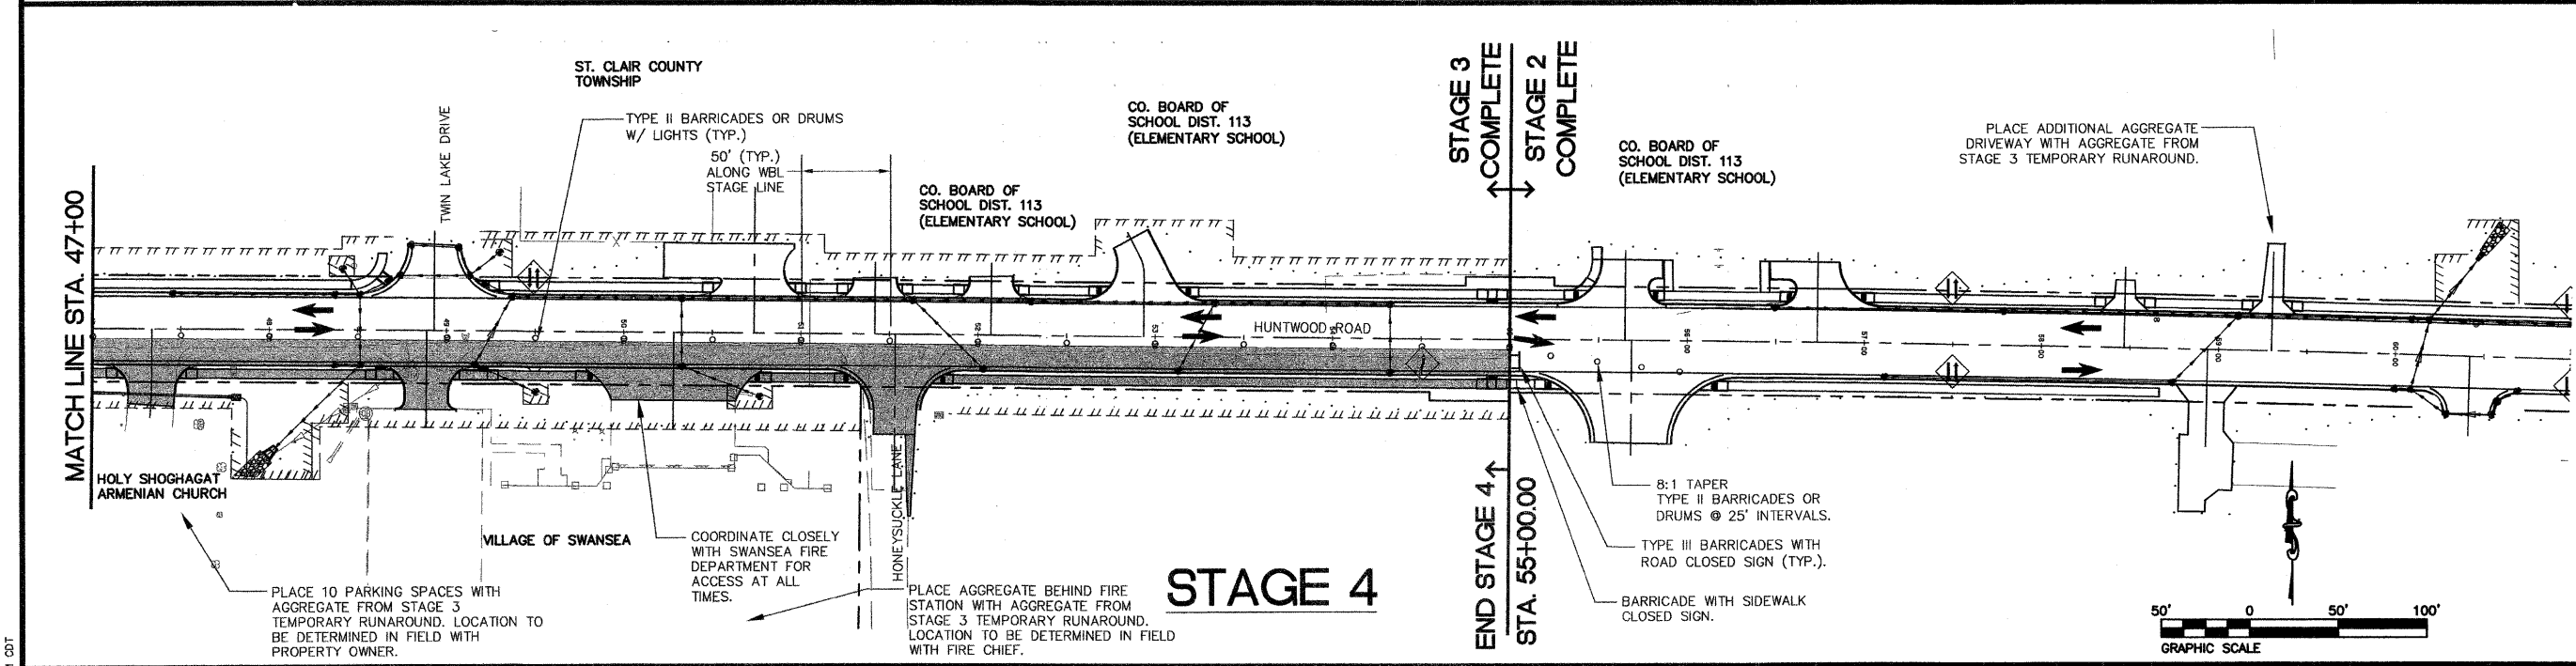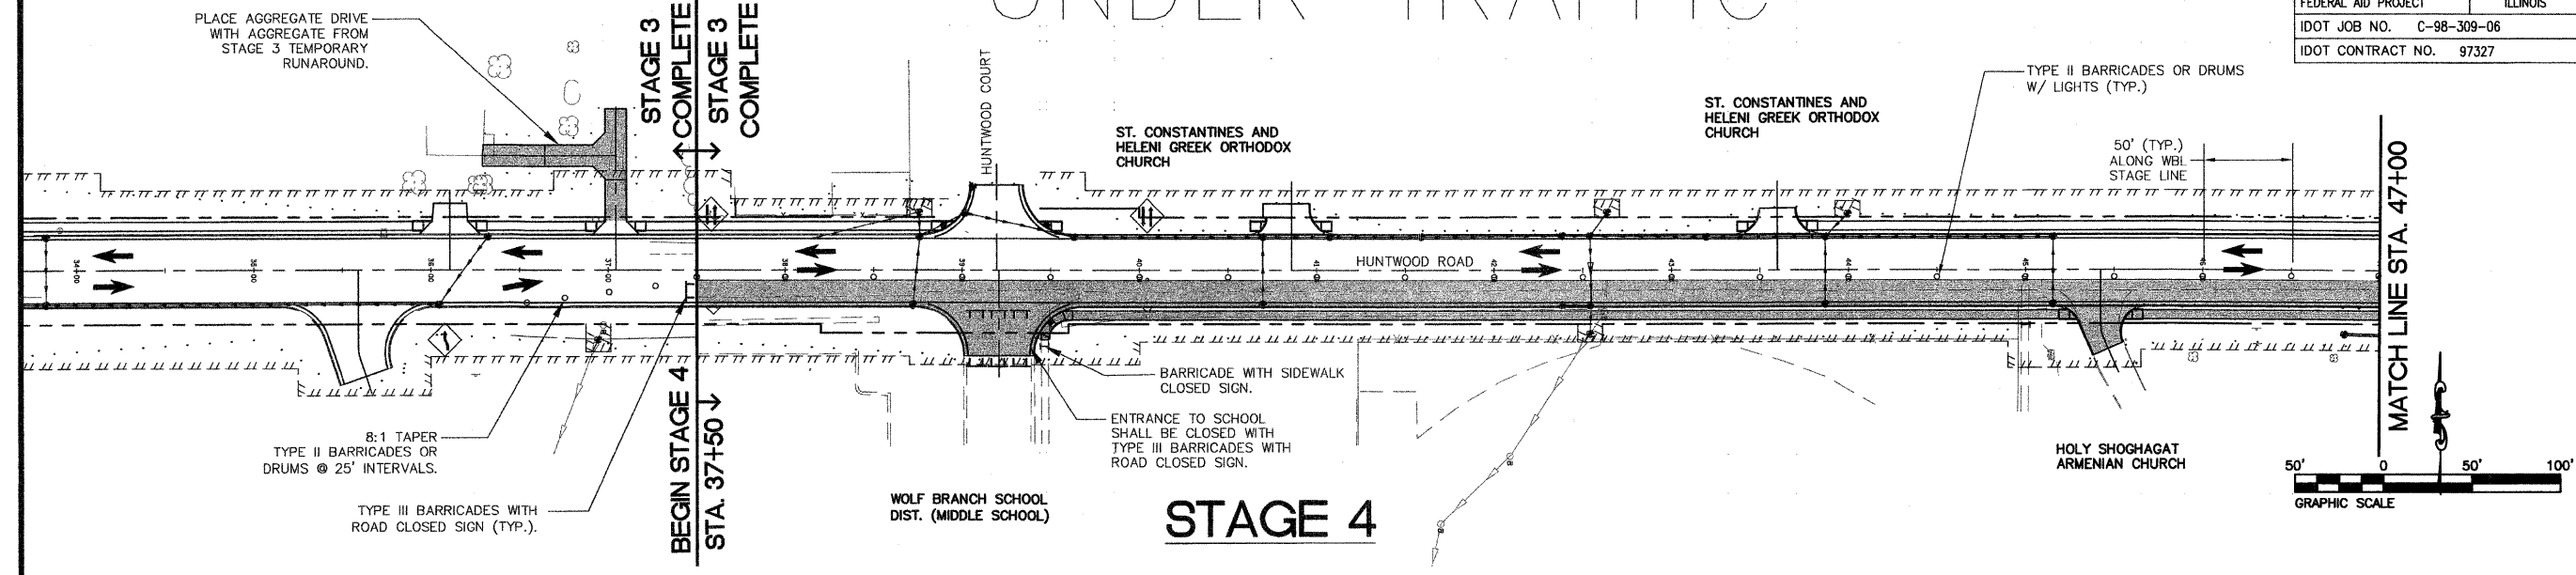

STAGE 4 CONSTRUCTION NOTES

AGGREGATE FROM TEMPORARY RUNAROUND TO BE REMOVED AND RELOCATED IN VARIOUS LOCATIONS WITHIN PROJECT LIMITS AS DIRECTED BY THE ENGINEER. IT IS THE INTENT OF THE VILLAGE TO PLACE ANY REMAINING AGGREGATE ON VILLAGE PROPERTY OFF OF HONEYSUCKLE LANE. ANY REMAINDER OF AGGREGATE TO BE DISPOSED OF BY CONTRACTOR. COST OF REMOVAL AND RELOCATION INCLUDED IN COST OF EARTH EXCAVATION. SEE EARTHWORK SCHEDULE.

CONSTRUCT SOUTH LANE IMPROVEMENTS FOR THIS STAGE, EXCEPT THE 2" HMA SURFACE COURSE AND PERMANENT PAVEMENT MARKINGS.

TRAFFIC WILL UTILIZE CONSTRUCTED LANES AS A TWO-WAY TRAFFIC LANES.

INTERSECTIONS TO REMAIN OPEN THROUGHOUT CONSTRUCTION.

WOLF BRANCH MIDDLE SCHOOL ENTRANCE AT STA. 39+20.69 WILL BE CLOSED TO ALL TRAFFIC WITH BARRICADES. SCHOOL TRAFFIC WILL BE ABLE TO UTILIZE THE ENTRANCE AT STA. 35+59.07 DURING THIS STAGE.

ALL ENTRANCES TO BE STAGED CONSTRUCTED TO ALLOW ACCESS AT ALL TIMES.

TITLE
STAGED CONSTRUCTION AND TRAFFIC CONTROL PLAN
STAGE 4

PROJECT
HUNTWOOD ROAD RECONSTRUCTION
VILLAGE OF SWANSEA
ST. CLAIR COUNTY

REV.	DATE	DESCRIPTION

DRAWN BY:	DRB	SHEET
DESIGNED BY:	DRB	26A
CHECKED BY:	SJK	OF 104 SHEETS
APPROVED BY:	SJK	PROJECT DESIGNED BY
PROJECT NUMBER:	T20-030356	Huntwood Reconst
<input checked="" type="checkbox"/> ISSUED FOR REVIEW	<input type="checkbox"/> ISSUED FOR CONSTR.	<input type="checkbox"/> RECORD