


SECTION	COUNTY	TOTAL SHEETS	SHEET NO.
*	MADISON	36	27

\*05-00001-00-PK  
CONTRACT NO. 97365

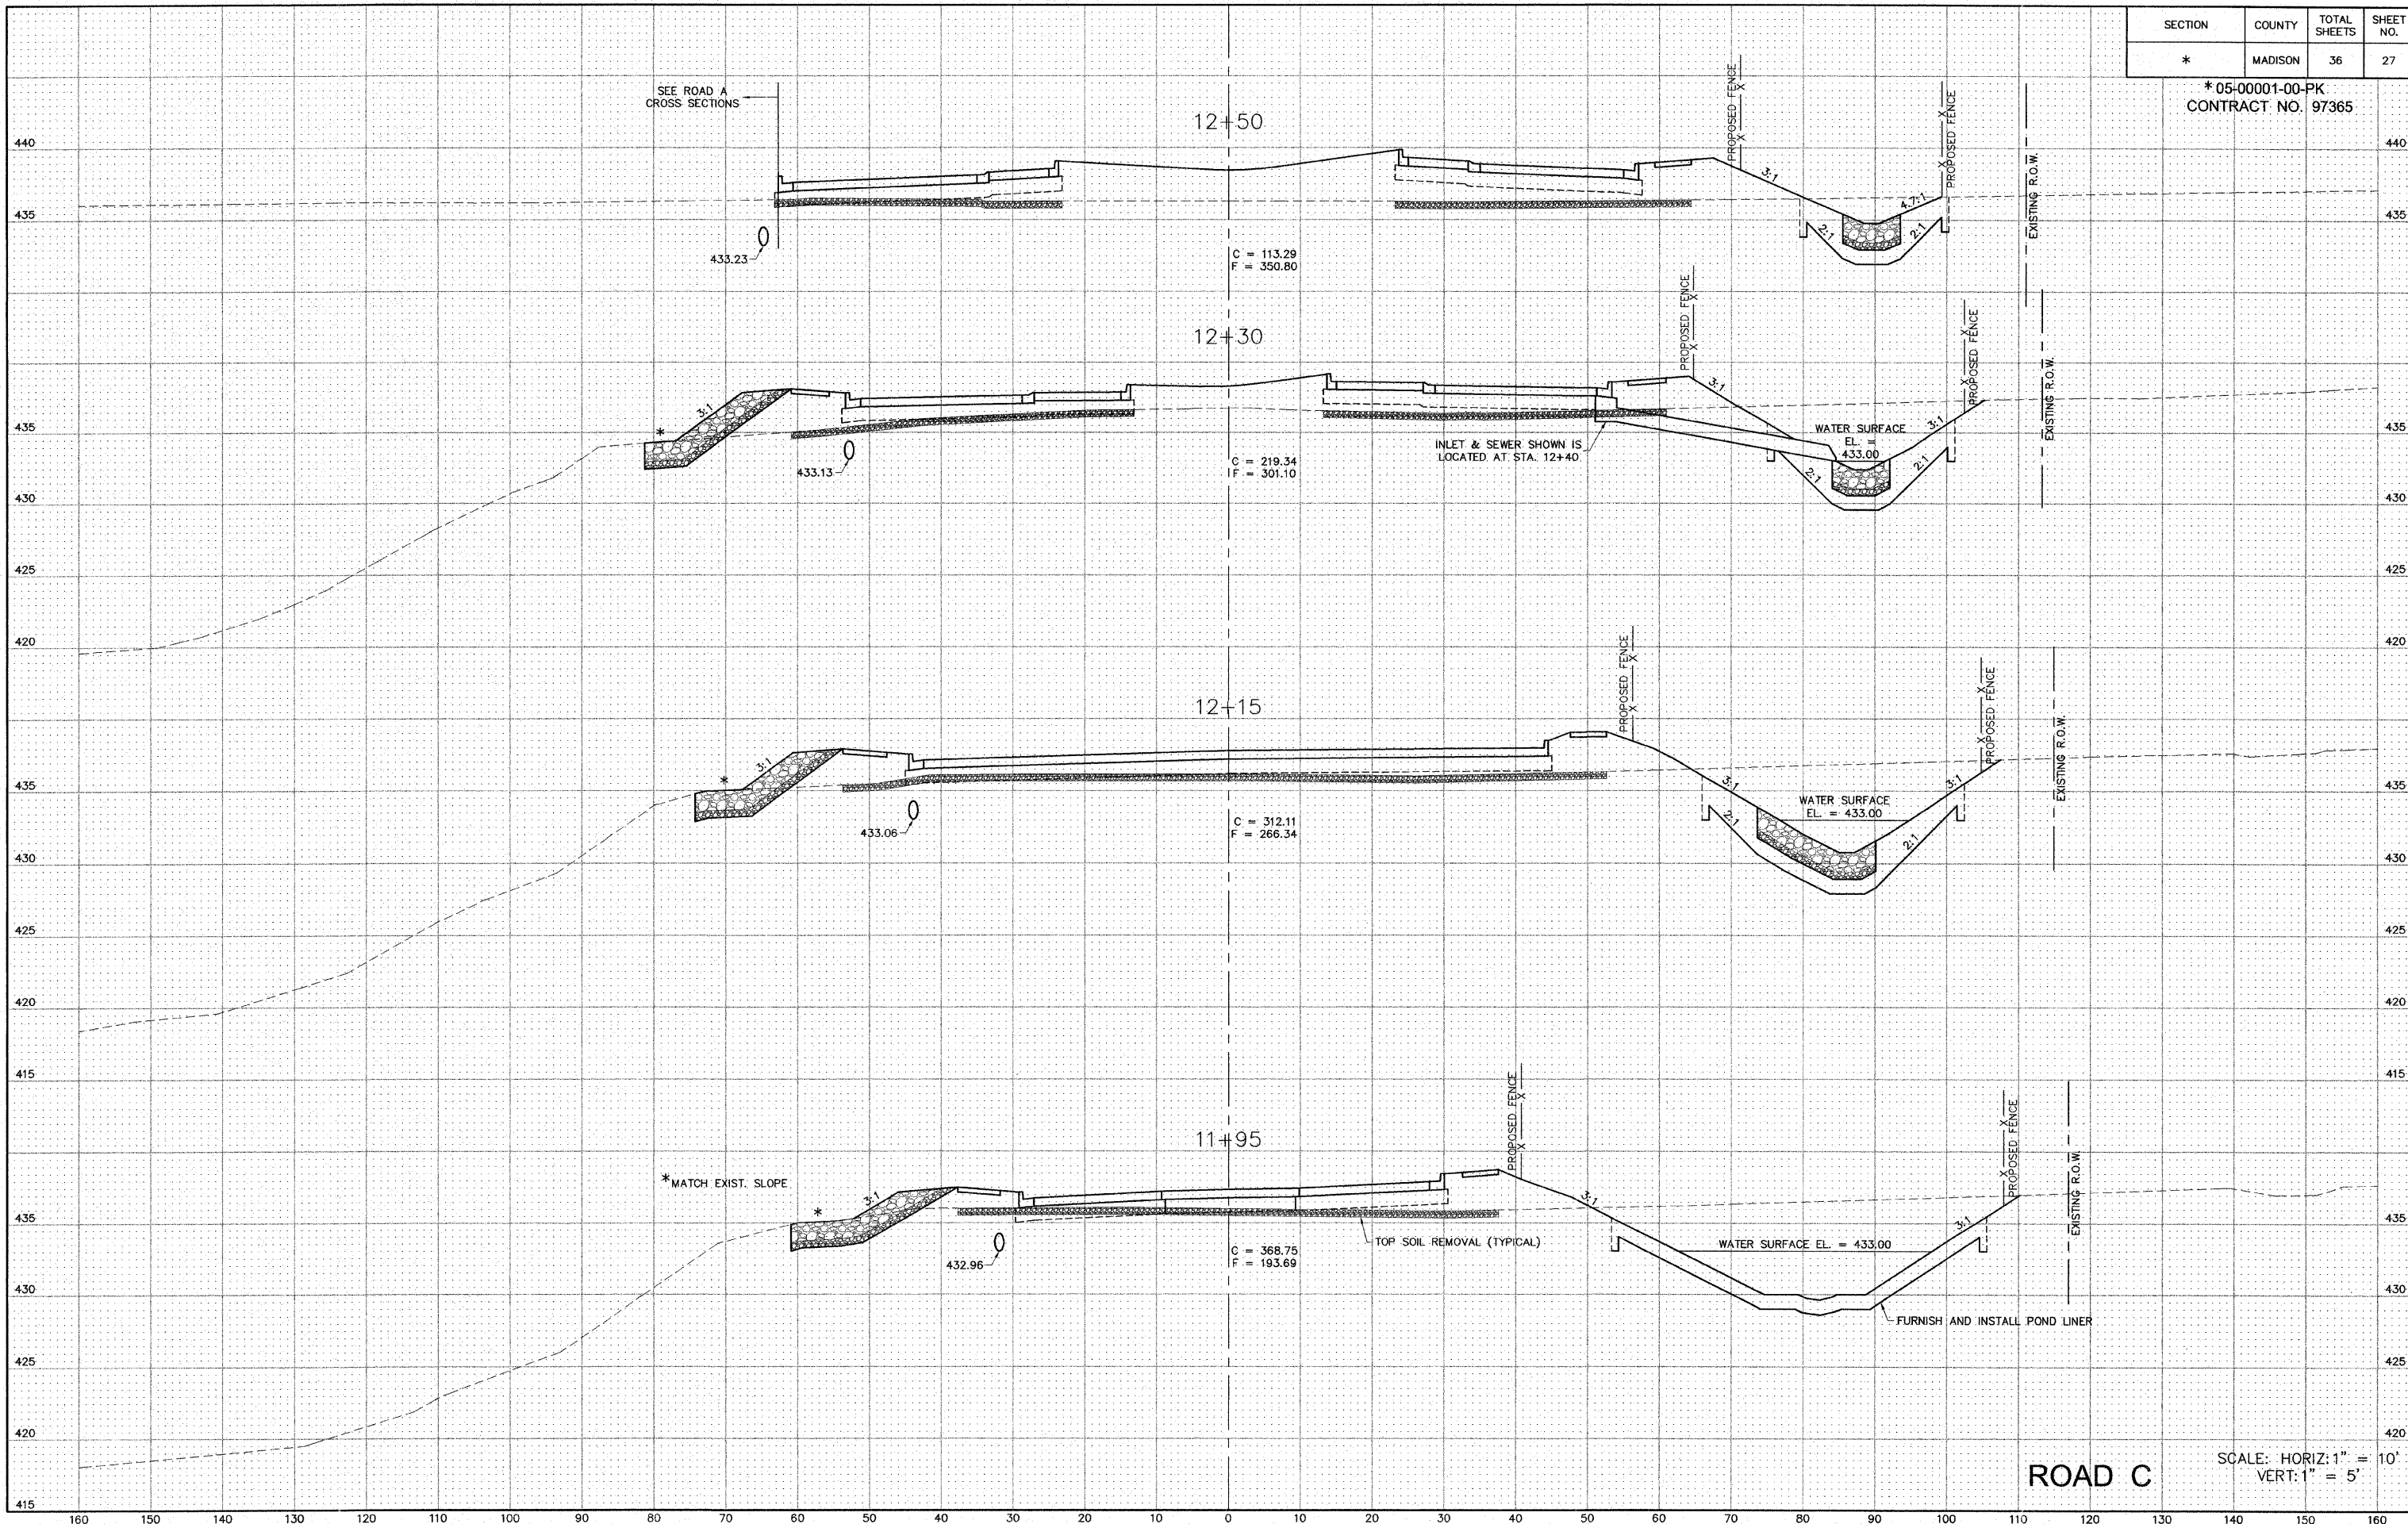

S:\Land Projects\AAC 05823\dwg\Phase 1\Rainy Plans\Phase 1\Rainy Plans.dwg, 1/14/2009 11:22:27 AM, jman, 1:10