


SECTION	COUNTY	TOTAL SHEETS	SHEET NO.
*	MADISON	36	29

*05-00001-00-PK
CONTRACT NO. 97365

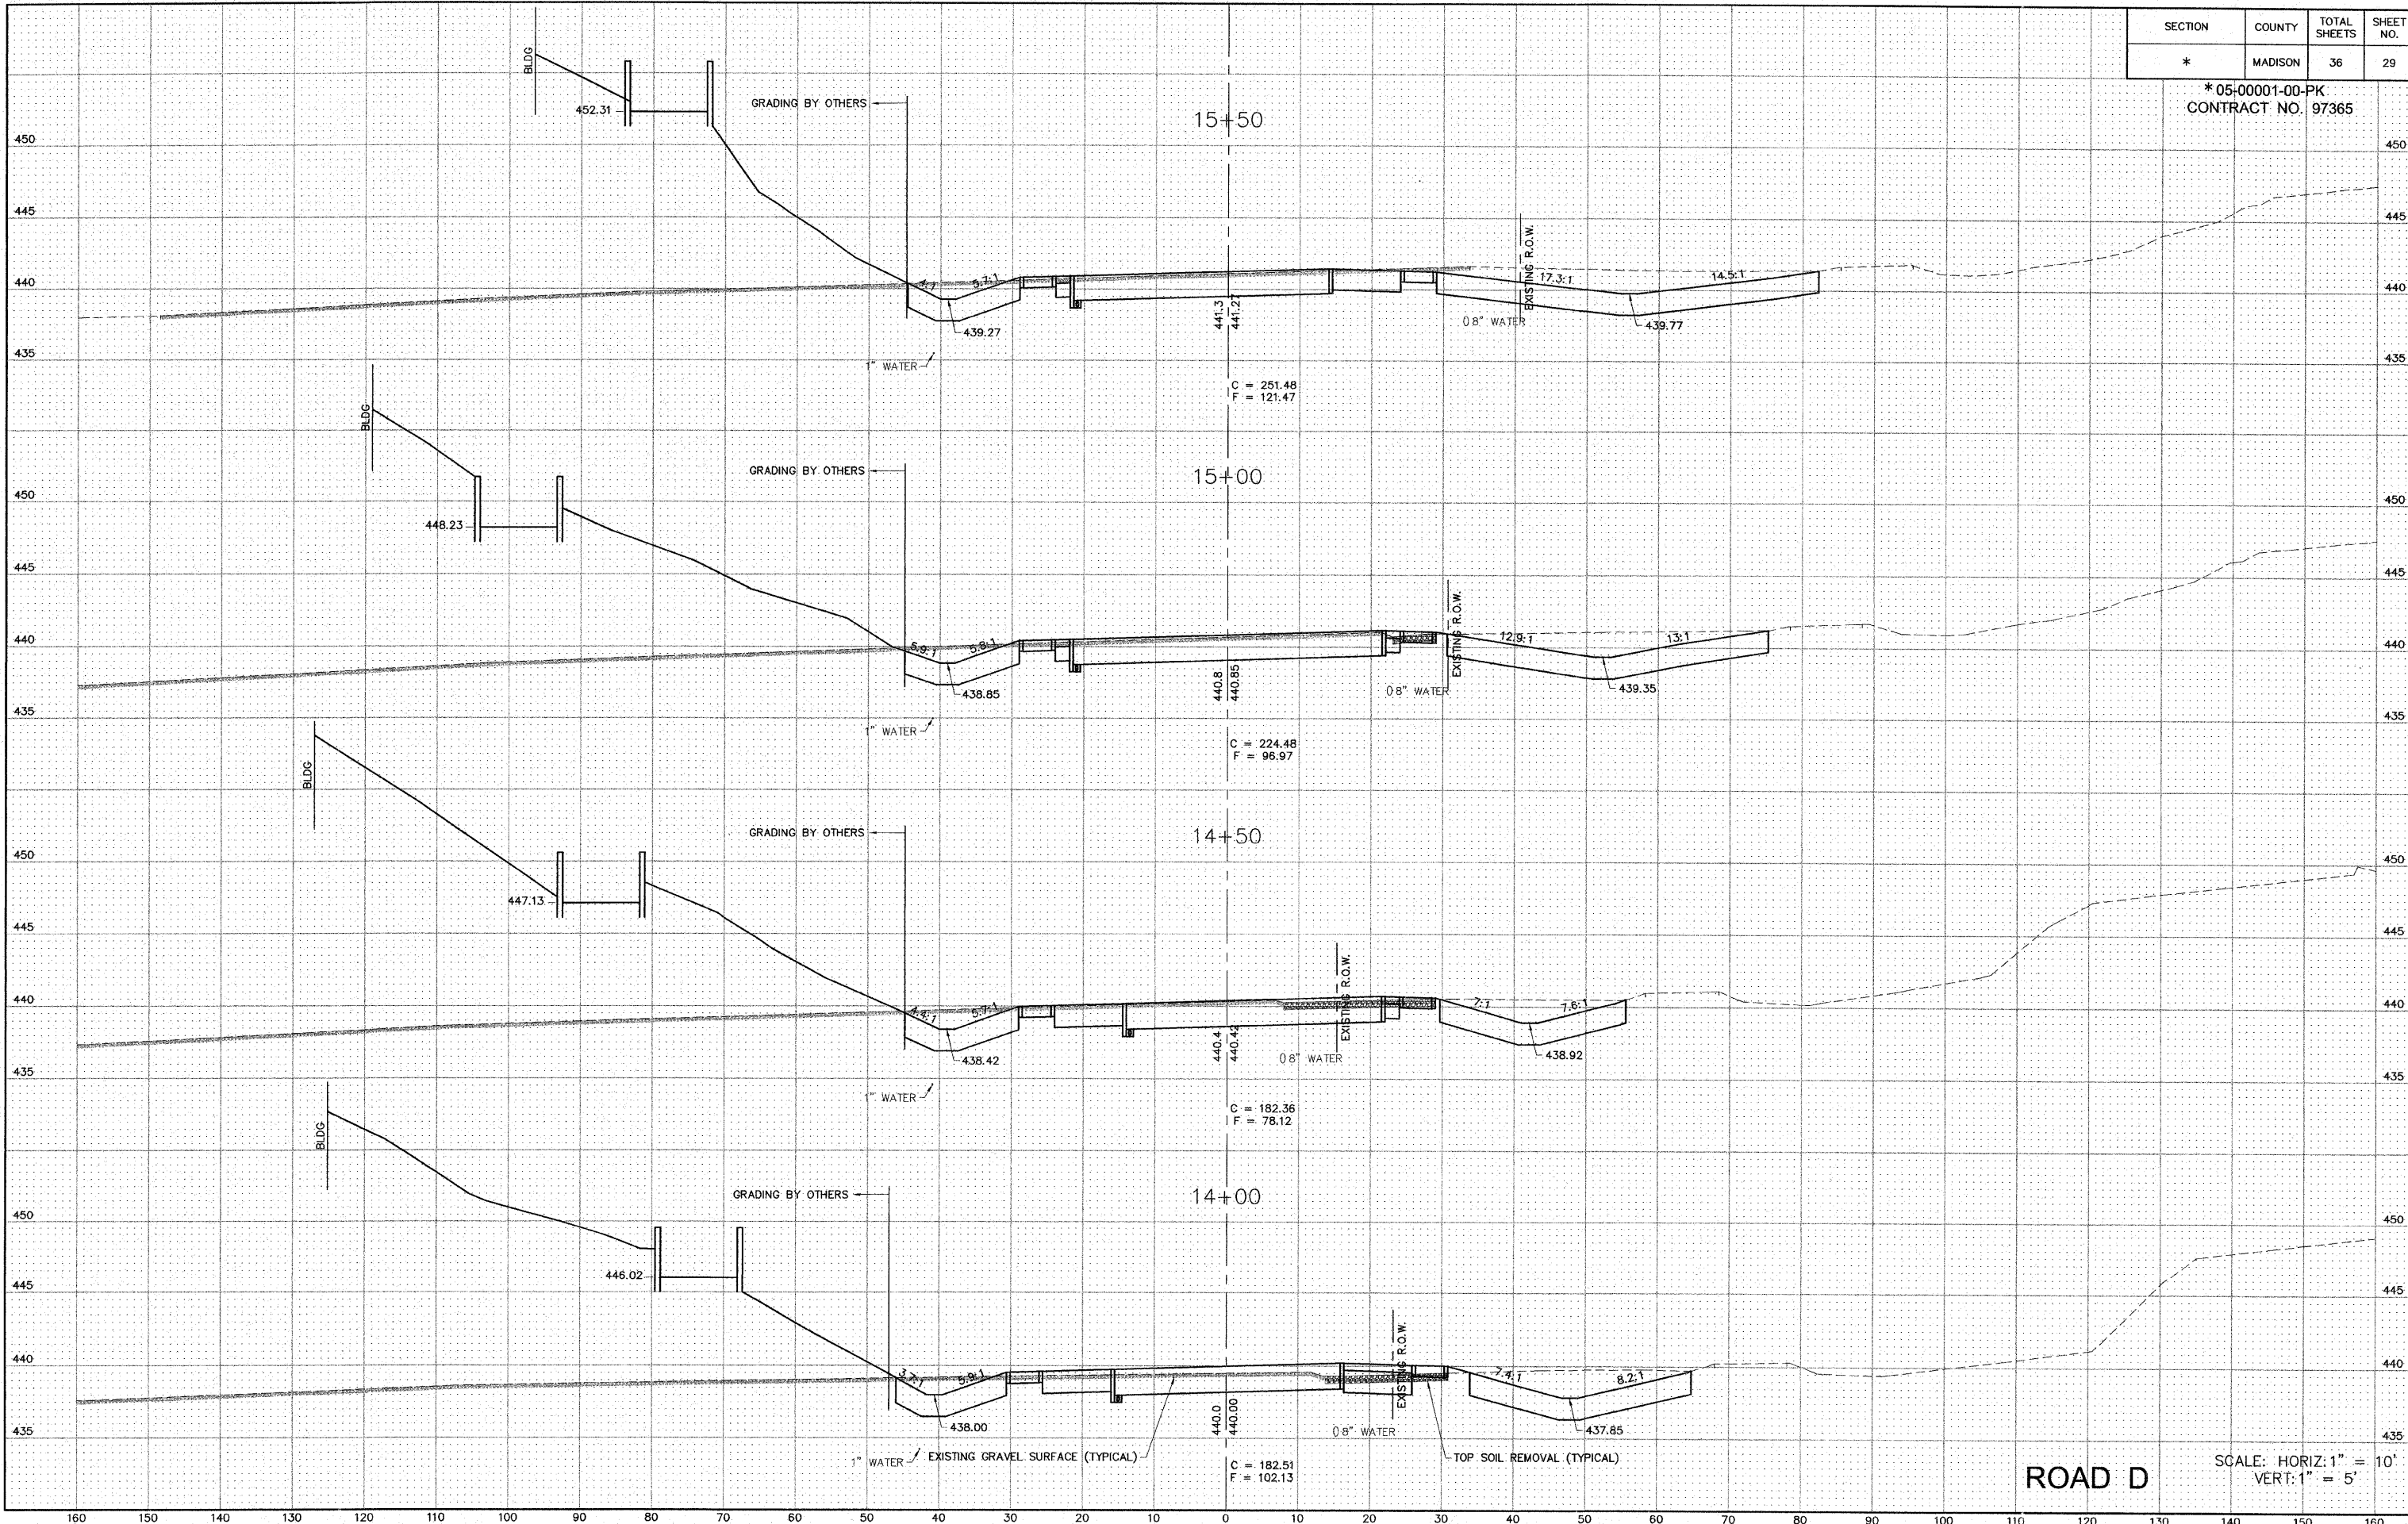

ROAD D

SCALE: HORIZ: 1" = 10'
VERT: 1" = 5'

S:\land Projects\AUC 405229\dwg\Phase 1\RDwy Plans\Phase 1\RDwy Plans\AUC.dwg, 1/14/2009 11:22:53 AM, j_rman, 1:10