


SECTION	COUNTY	TOTAL SHEETS	SHEET NO.
*	MADISON	36	31

* 05-00001-00-PK
CONTRACT NO. 97365

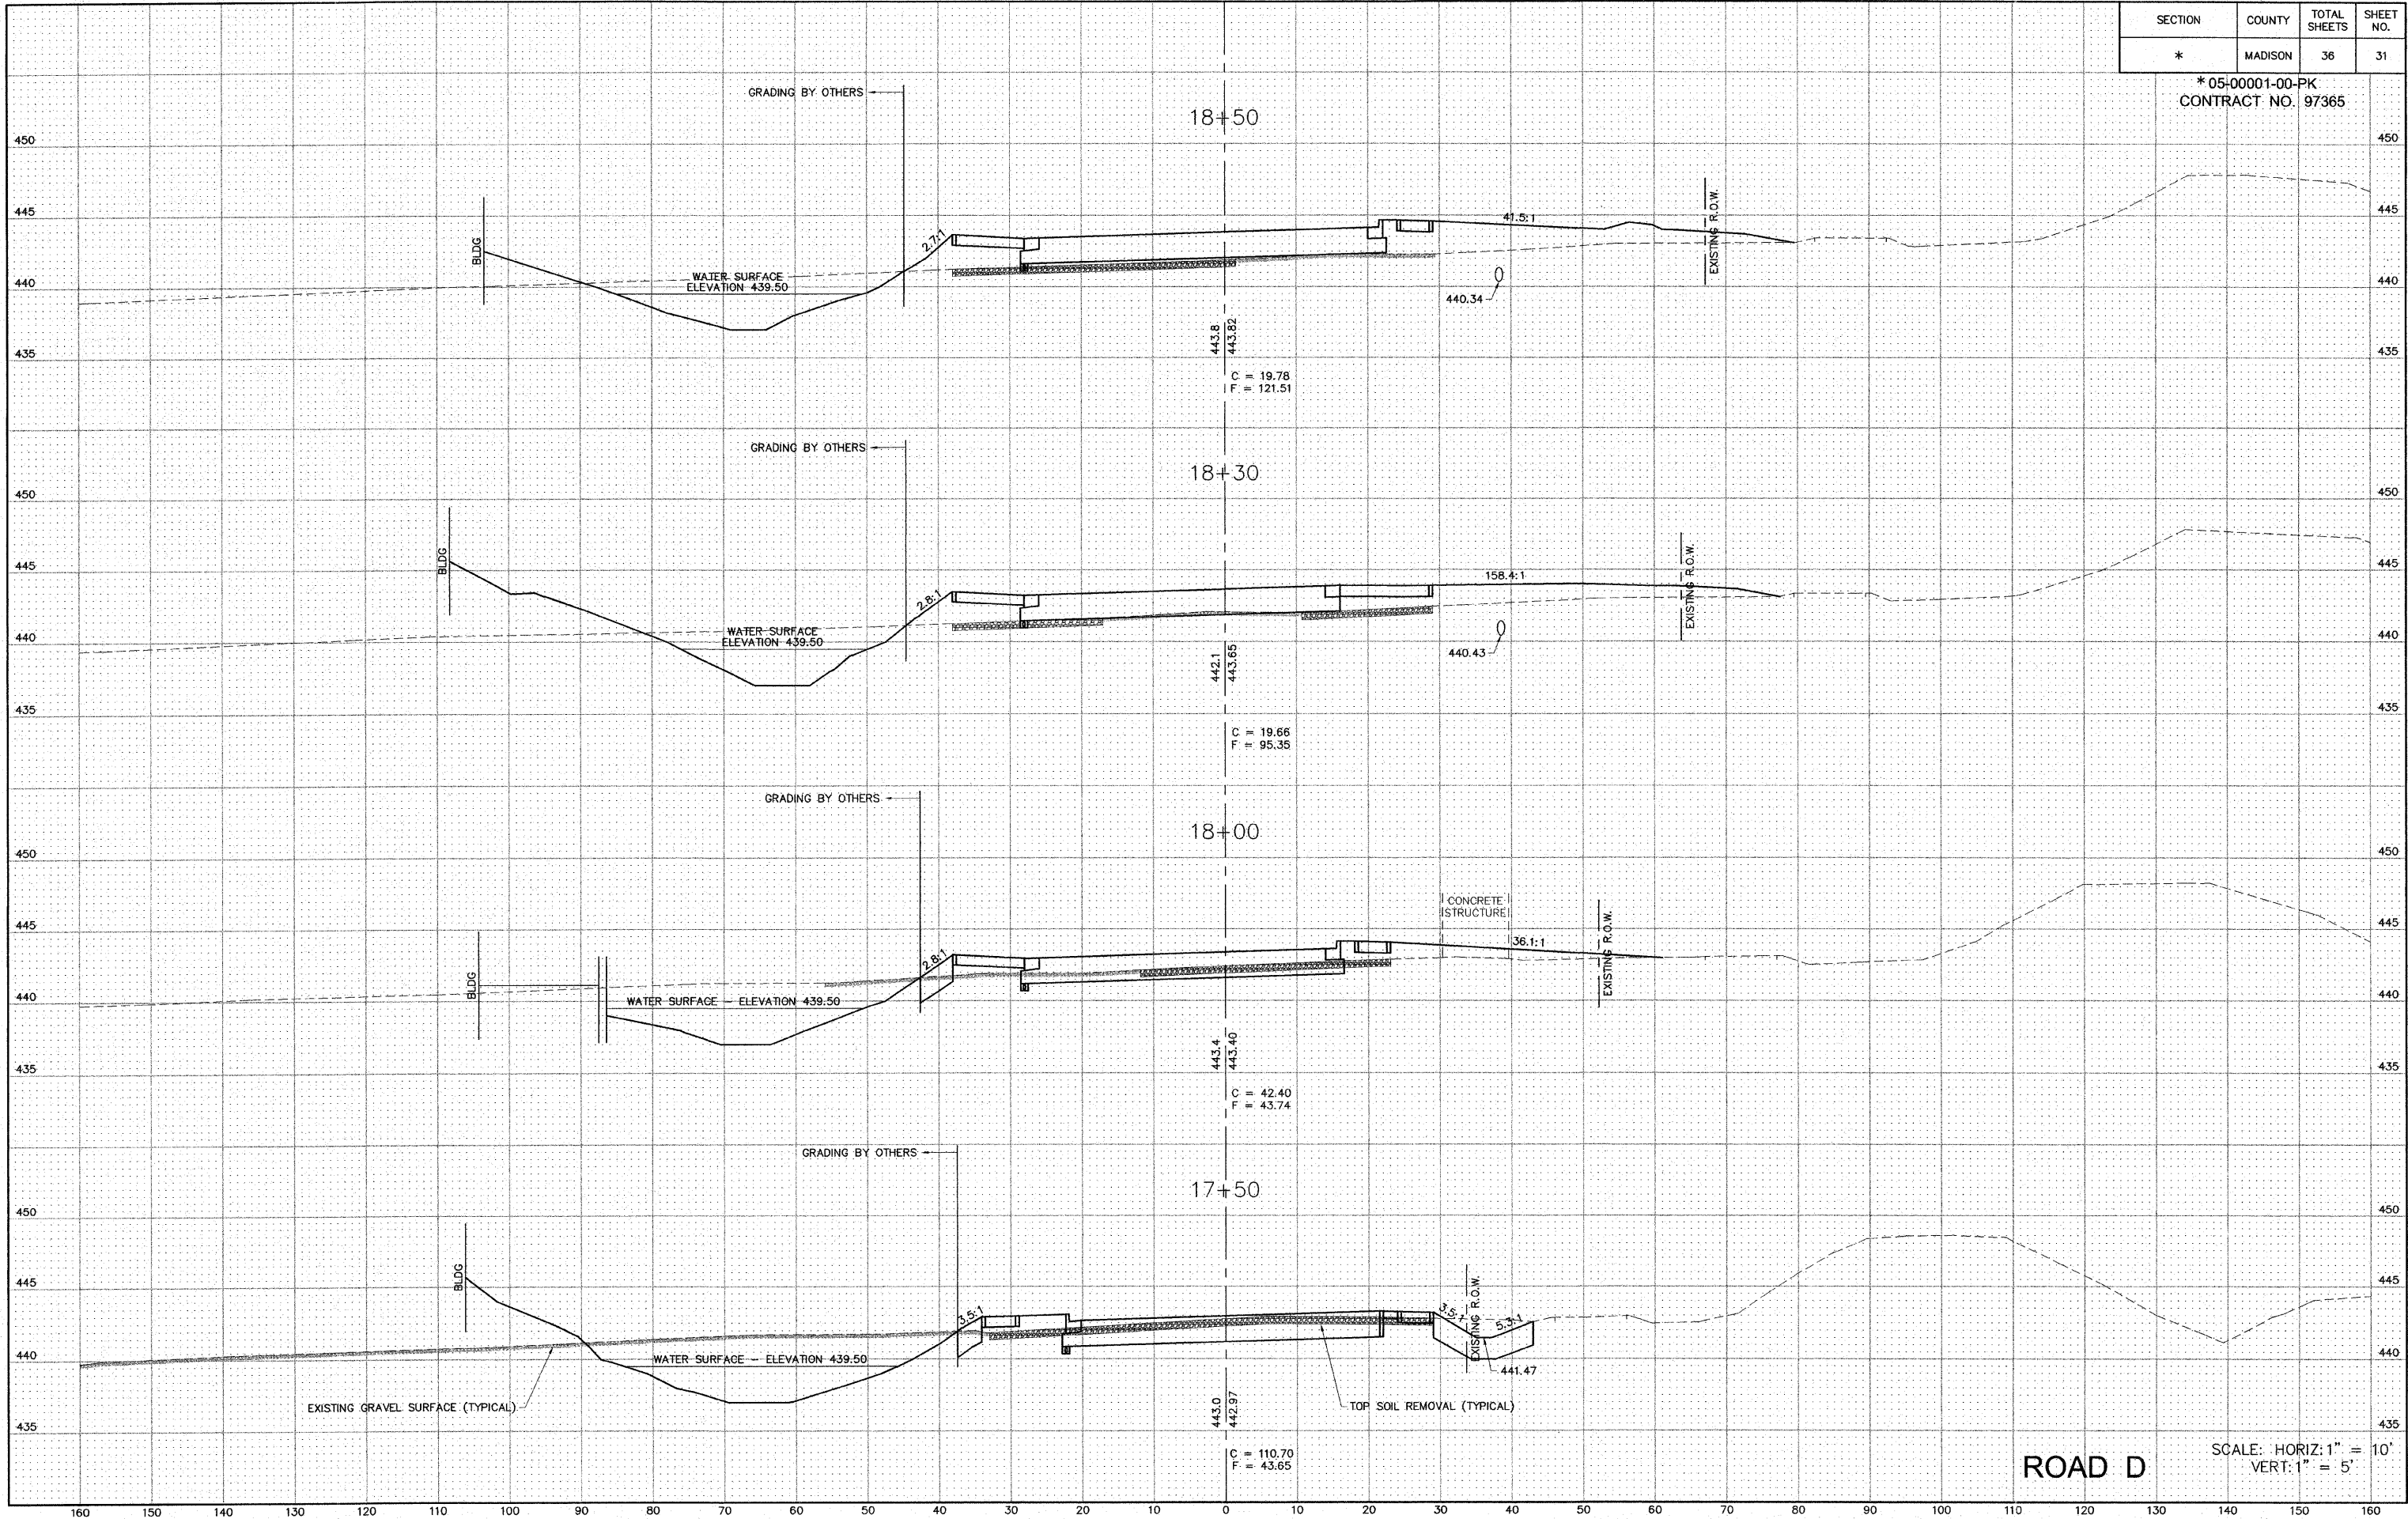

ROAD D

SCALE: HORIZ: 1" = 10'
VERT: 1" = 5'