


SECTION	COUNTY	TOTAL SHEETS	SHEET NO.
*	MADISON	36	32

*05-00001-00-PK
CONTRACT NO. 97365

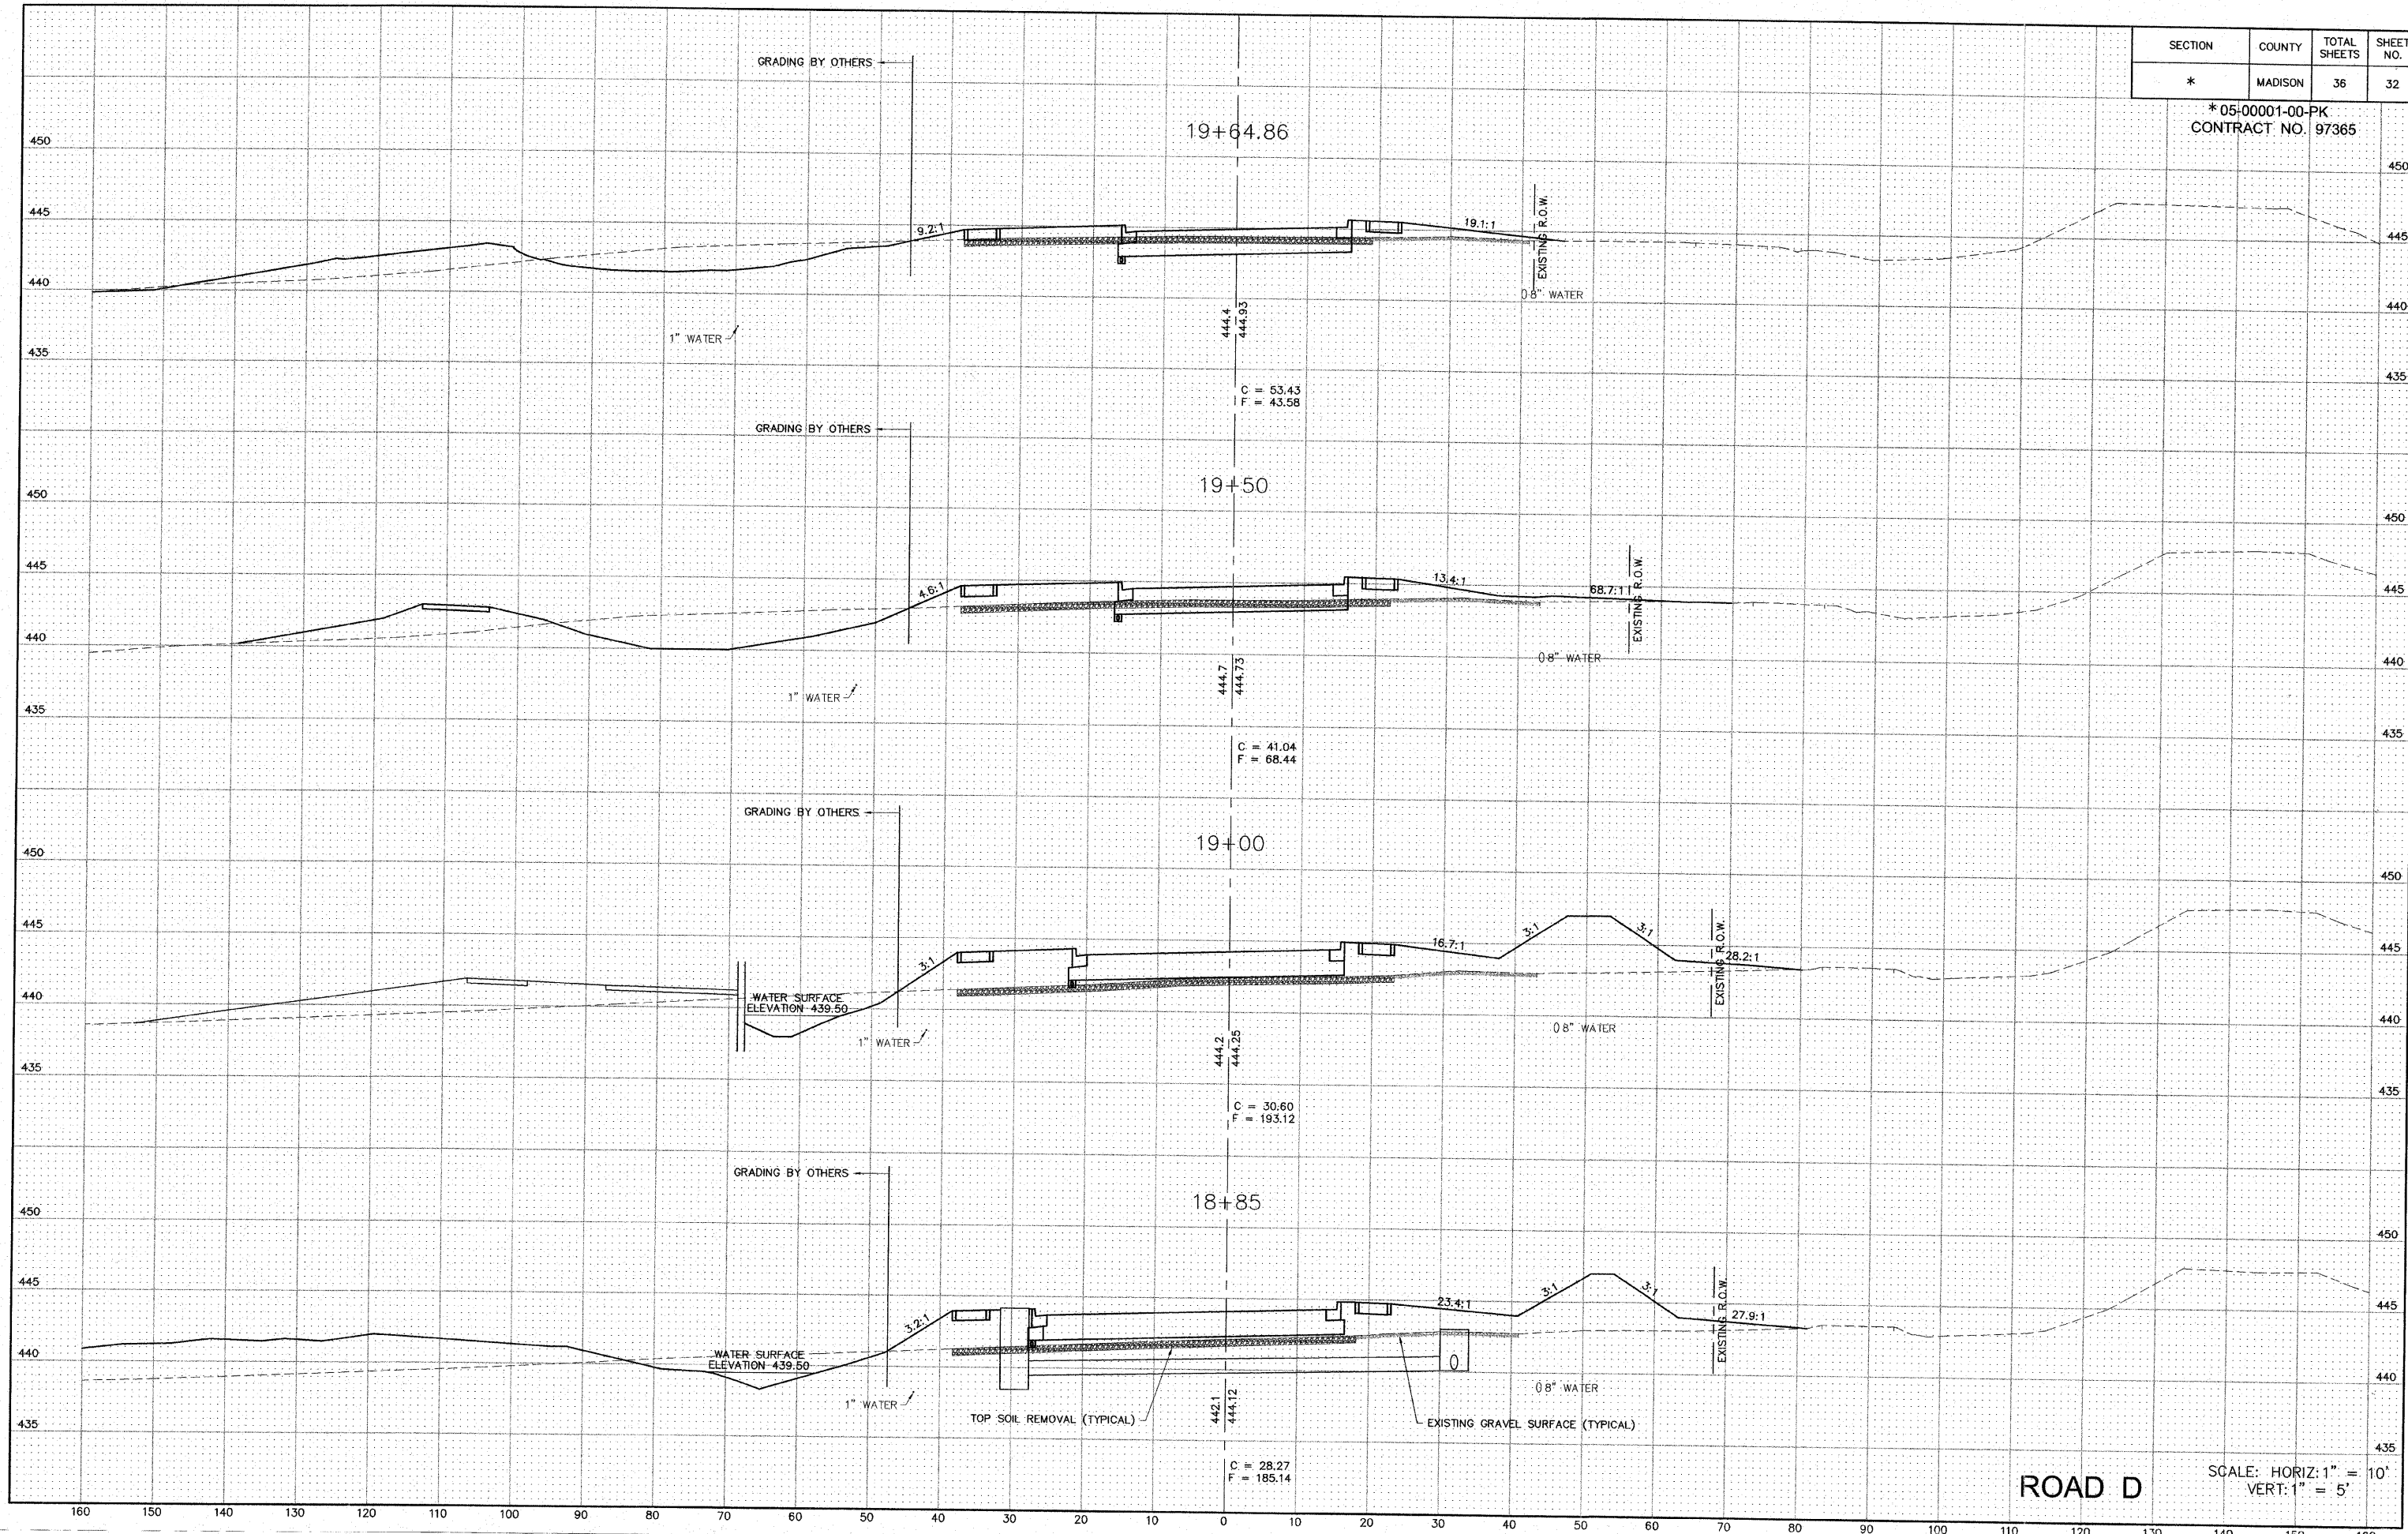

19+64.86

19+50

19+00

18+85

GRADING BY OTHERS

GRADING BY OTHERS

GRADING BY OTHERS

GRADING BY OTHERS

1" WATER

1" WATER

1" WATER

1" WATER

EXISTING R.O.W.

EXISTING R.O.W.

EXISTING R.O.W.

EXISTING R.O.W.

444.4
444.93
C = 53.43
F = 43.58

444.7
444.73
C = 41.04
F = 68.44

444.2
444.25
C = 30.60
F = 193.12

442.1
444.12
C = 28.27
F = 185.14

TOP SOIL REMOVAL (TYPICAL)

EXISTING GRAVEL SURFACE (TYPICAL)

ROAD D

SCALE: HORIZ: 1" = 10'
VERT: 1" = 5'