



F.A.P. RTE.	SECTION	COUNTY	TOTAL SHEETS	SHEET NO.
312	101-2(A,B,R)	ALEXANDER	152	34
STA.		TO STA.		
FED. ROAD DIST. NO.		ILLINOIS FED. AID PROJECT		

NOTE: CONSTRUCTION LIMITS ON NORTH SIDE HAVE BEEN OMITTED FOR CLARITY.

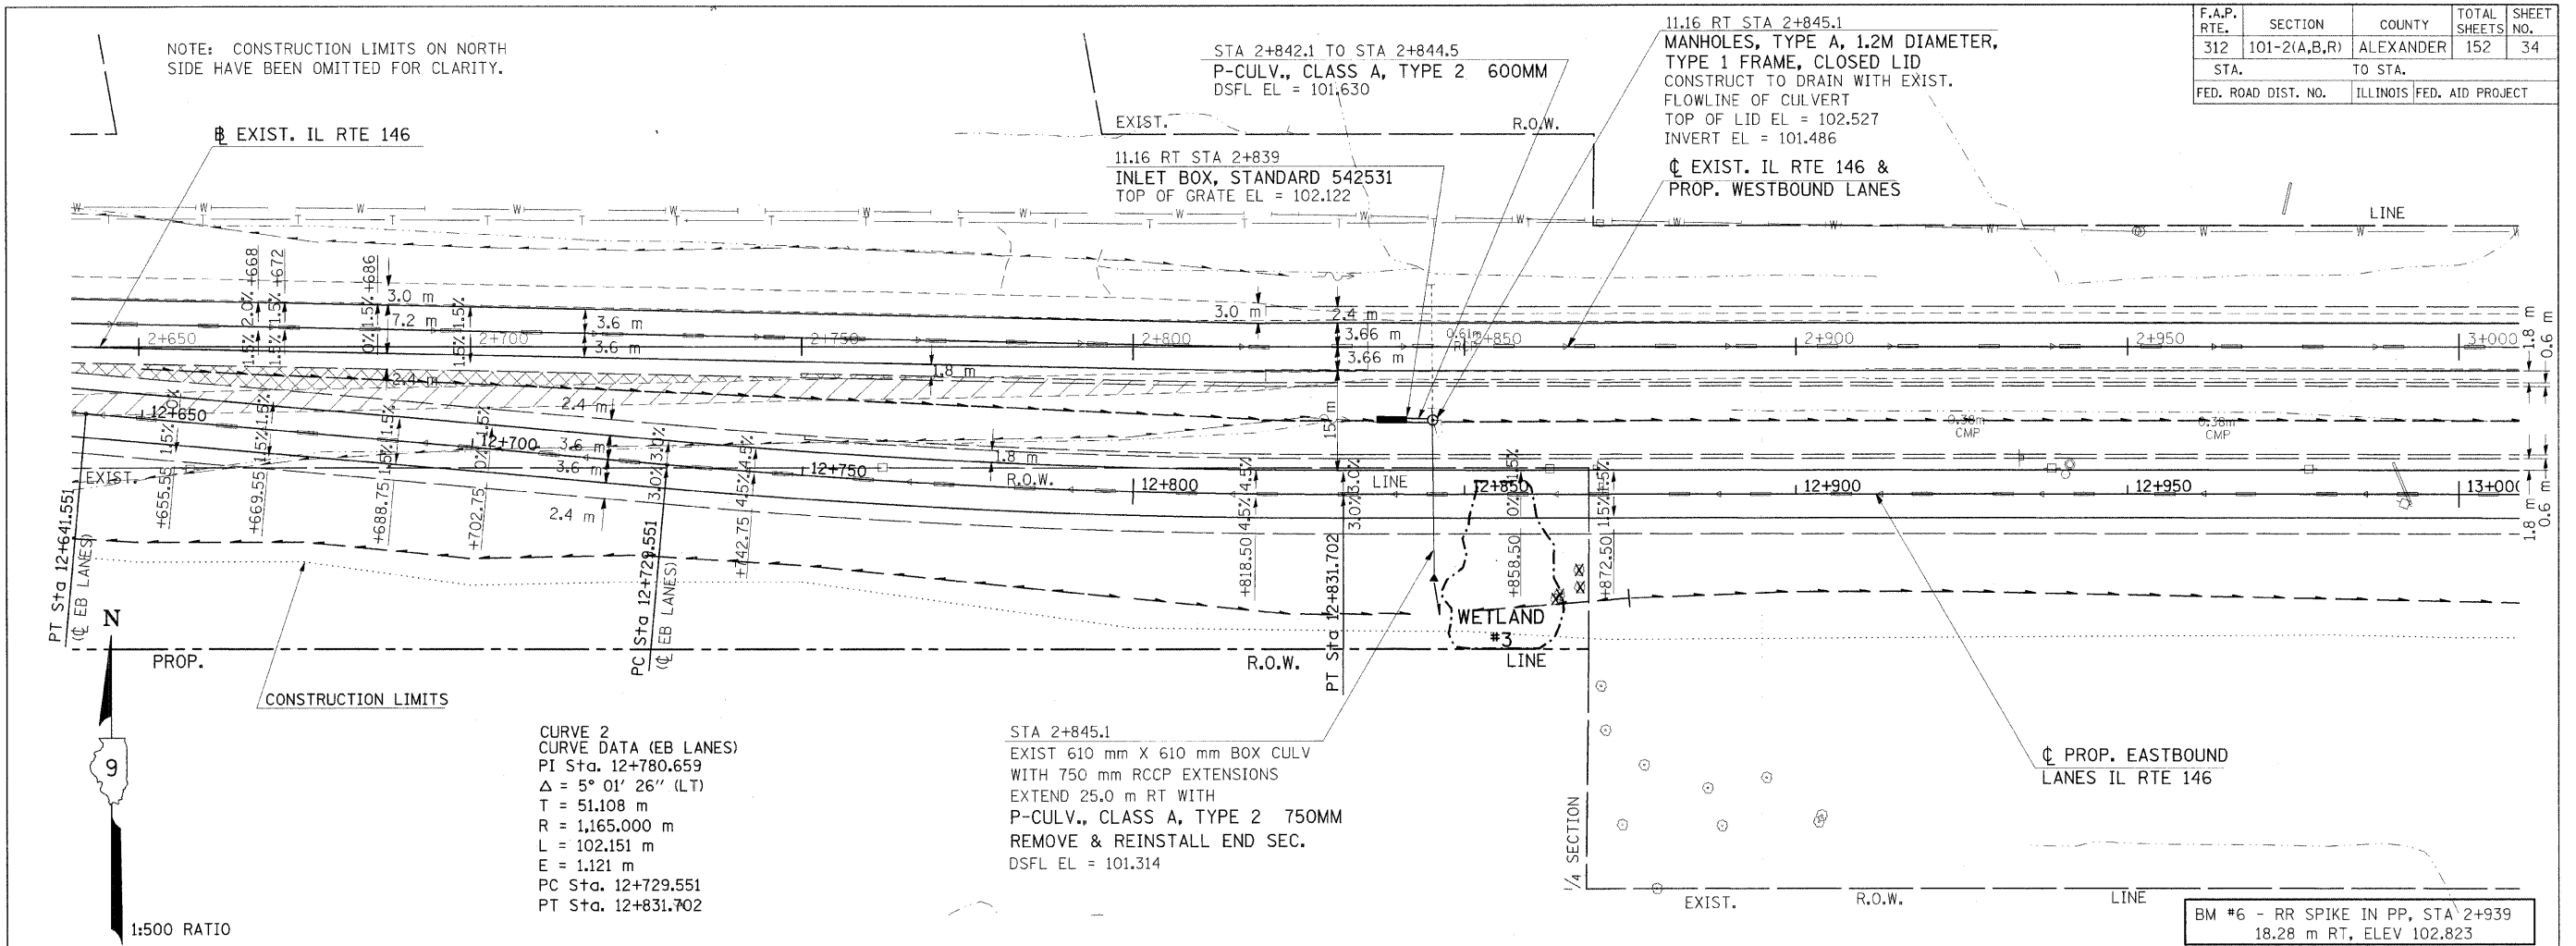

NO.	AREAS CHECKED	DATE	BY

Friday, November 21, 2008 @ 10:09:09 AM
 c:\pwworkspace\alexander\workspace\m0259901.dgn LV=2-20,24-60,62-63
 c:\pwworkspace\alexander\workspace\m0259901.dgn LV=2-21,24,26,25,27-28,37,57
 c:\pwworkspace\alexander\workspace\m0259901.dgn LV=1-63
 c:\pwworkspace\alexander\workspace\m0259901.dgn LV=2-9,11,13-7,19,25-60

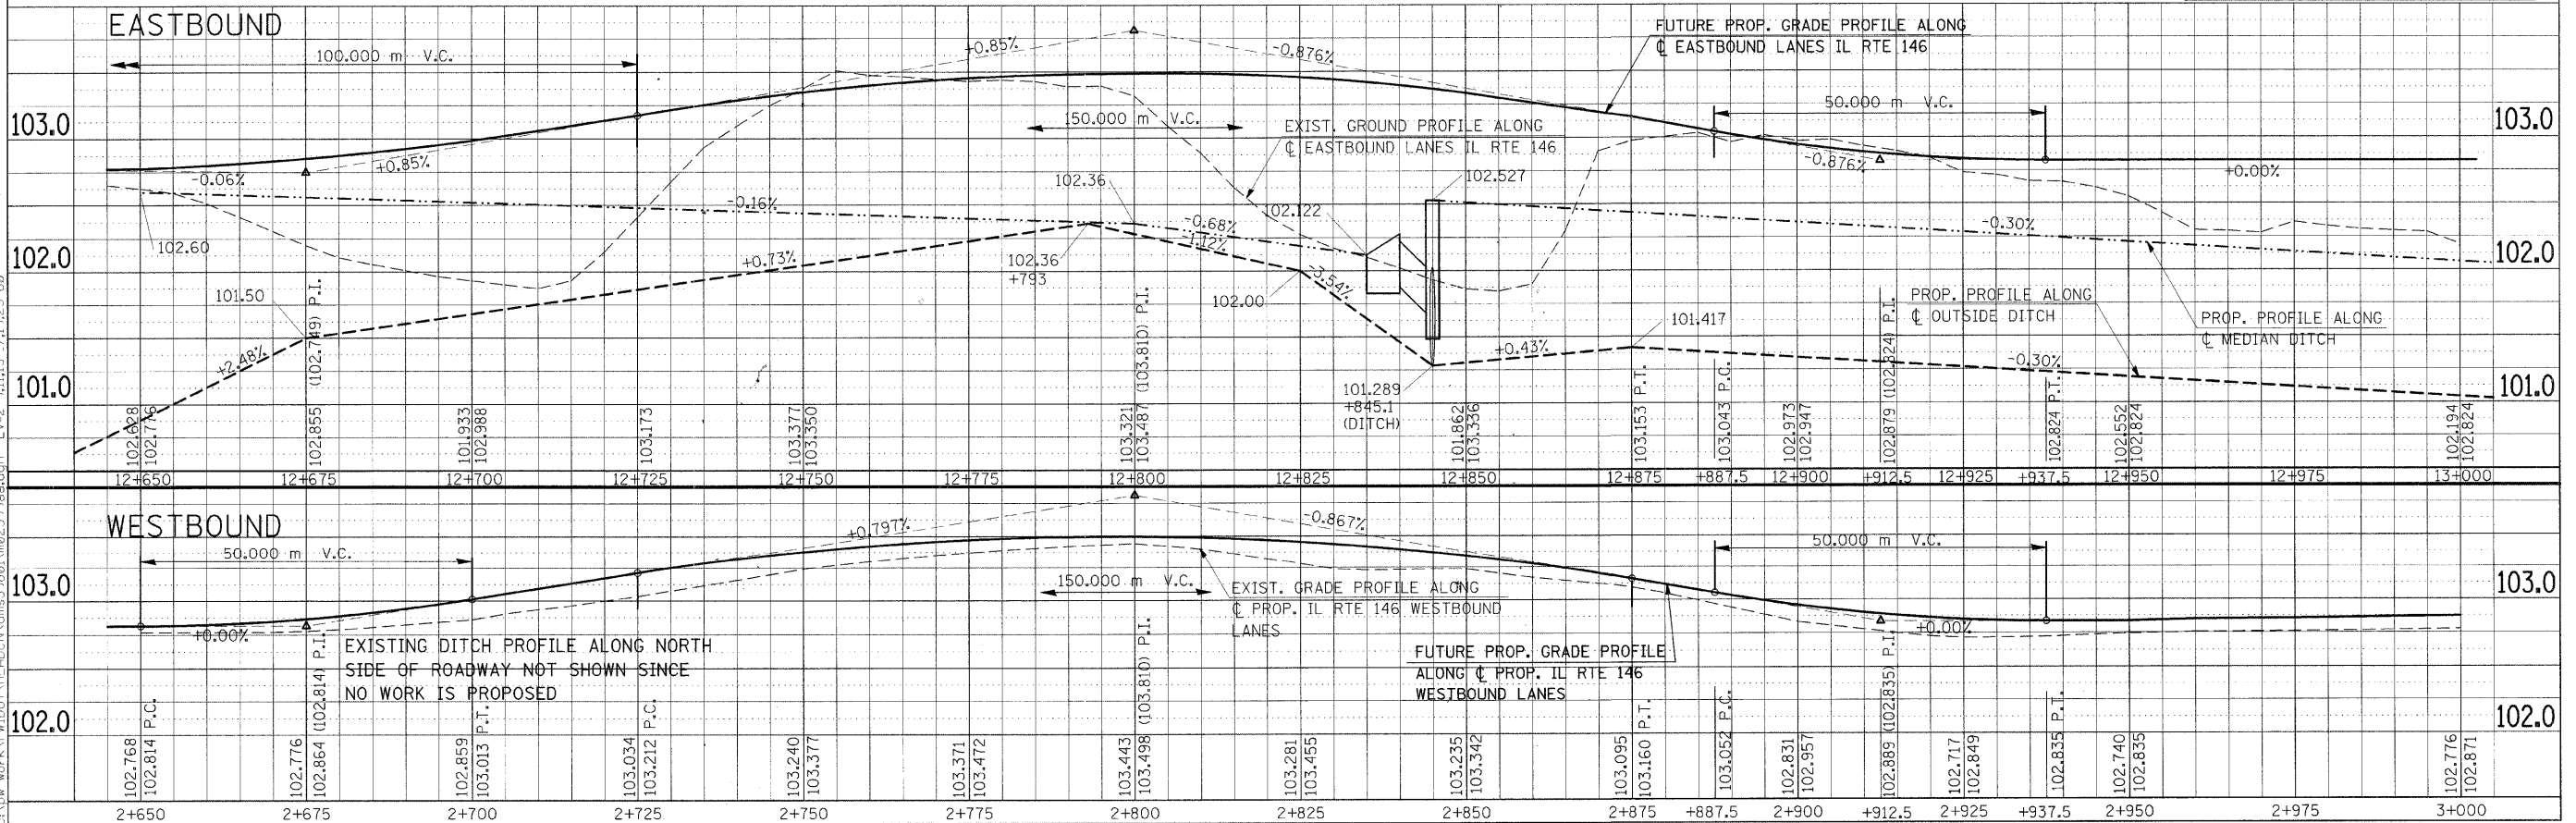

PLAN-PROFILE - STA 2+650 TO STA 3+000