

F.A.P. RTE.	SECTION	COUNTY	TOTAL SHEETS	SHEET NO.
312	101-2(A,B,R)	ALEXANDER	152	67
STA. TO STA.		ILLINOIS FED. AID PROJECT		
FED. ROAD DIST. NO.		ILLINOIS FED. AID PROJECT		


BY	DATE

FINAL SURVEY NOTE BOOK NO. AREAS CHECKED

BY	DATE

ORIGINAL SURVEY NOTE BOOK NO. AREAS CHECKED

Friday, October 24, 2008 @ 11:45:14 PM  
 c:\pwworkspace\pwwork\HEADON\cdms13642.mxd 25'99.8.dgn LV11-63

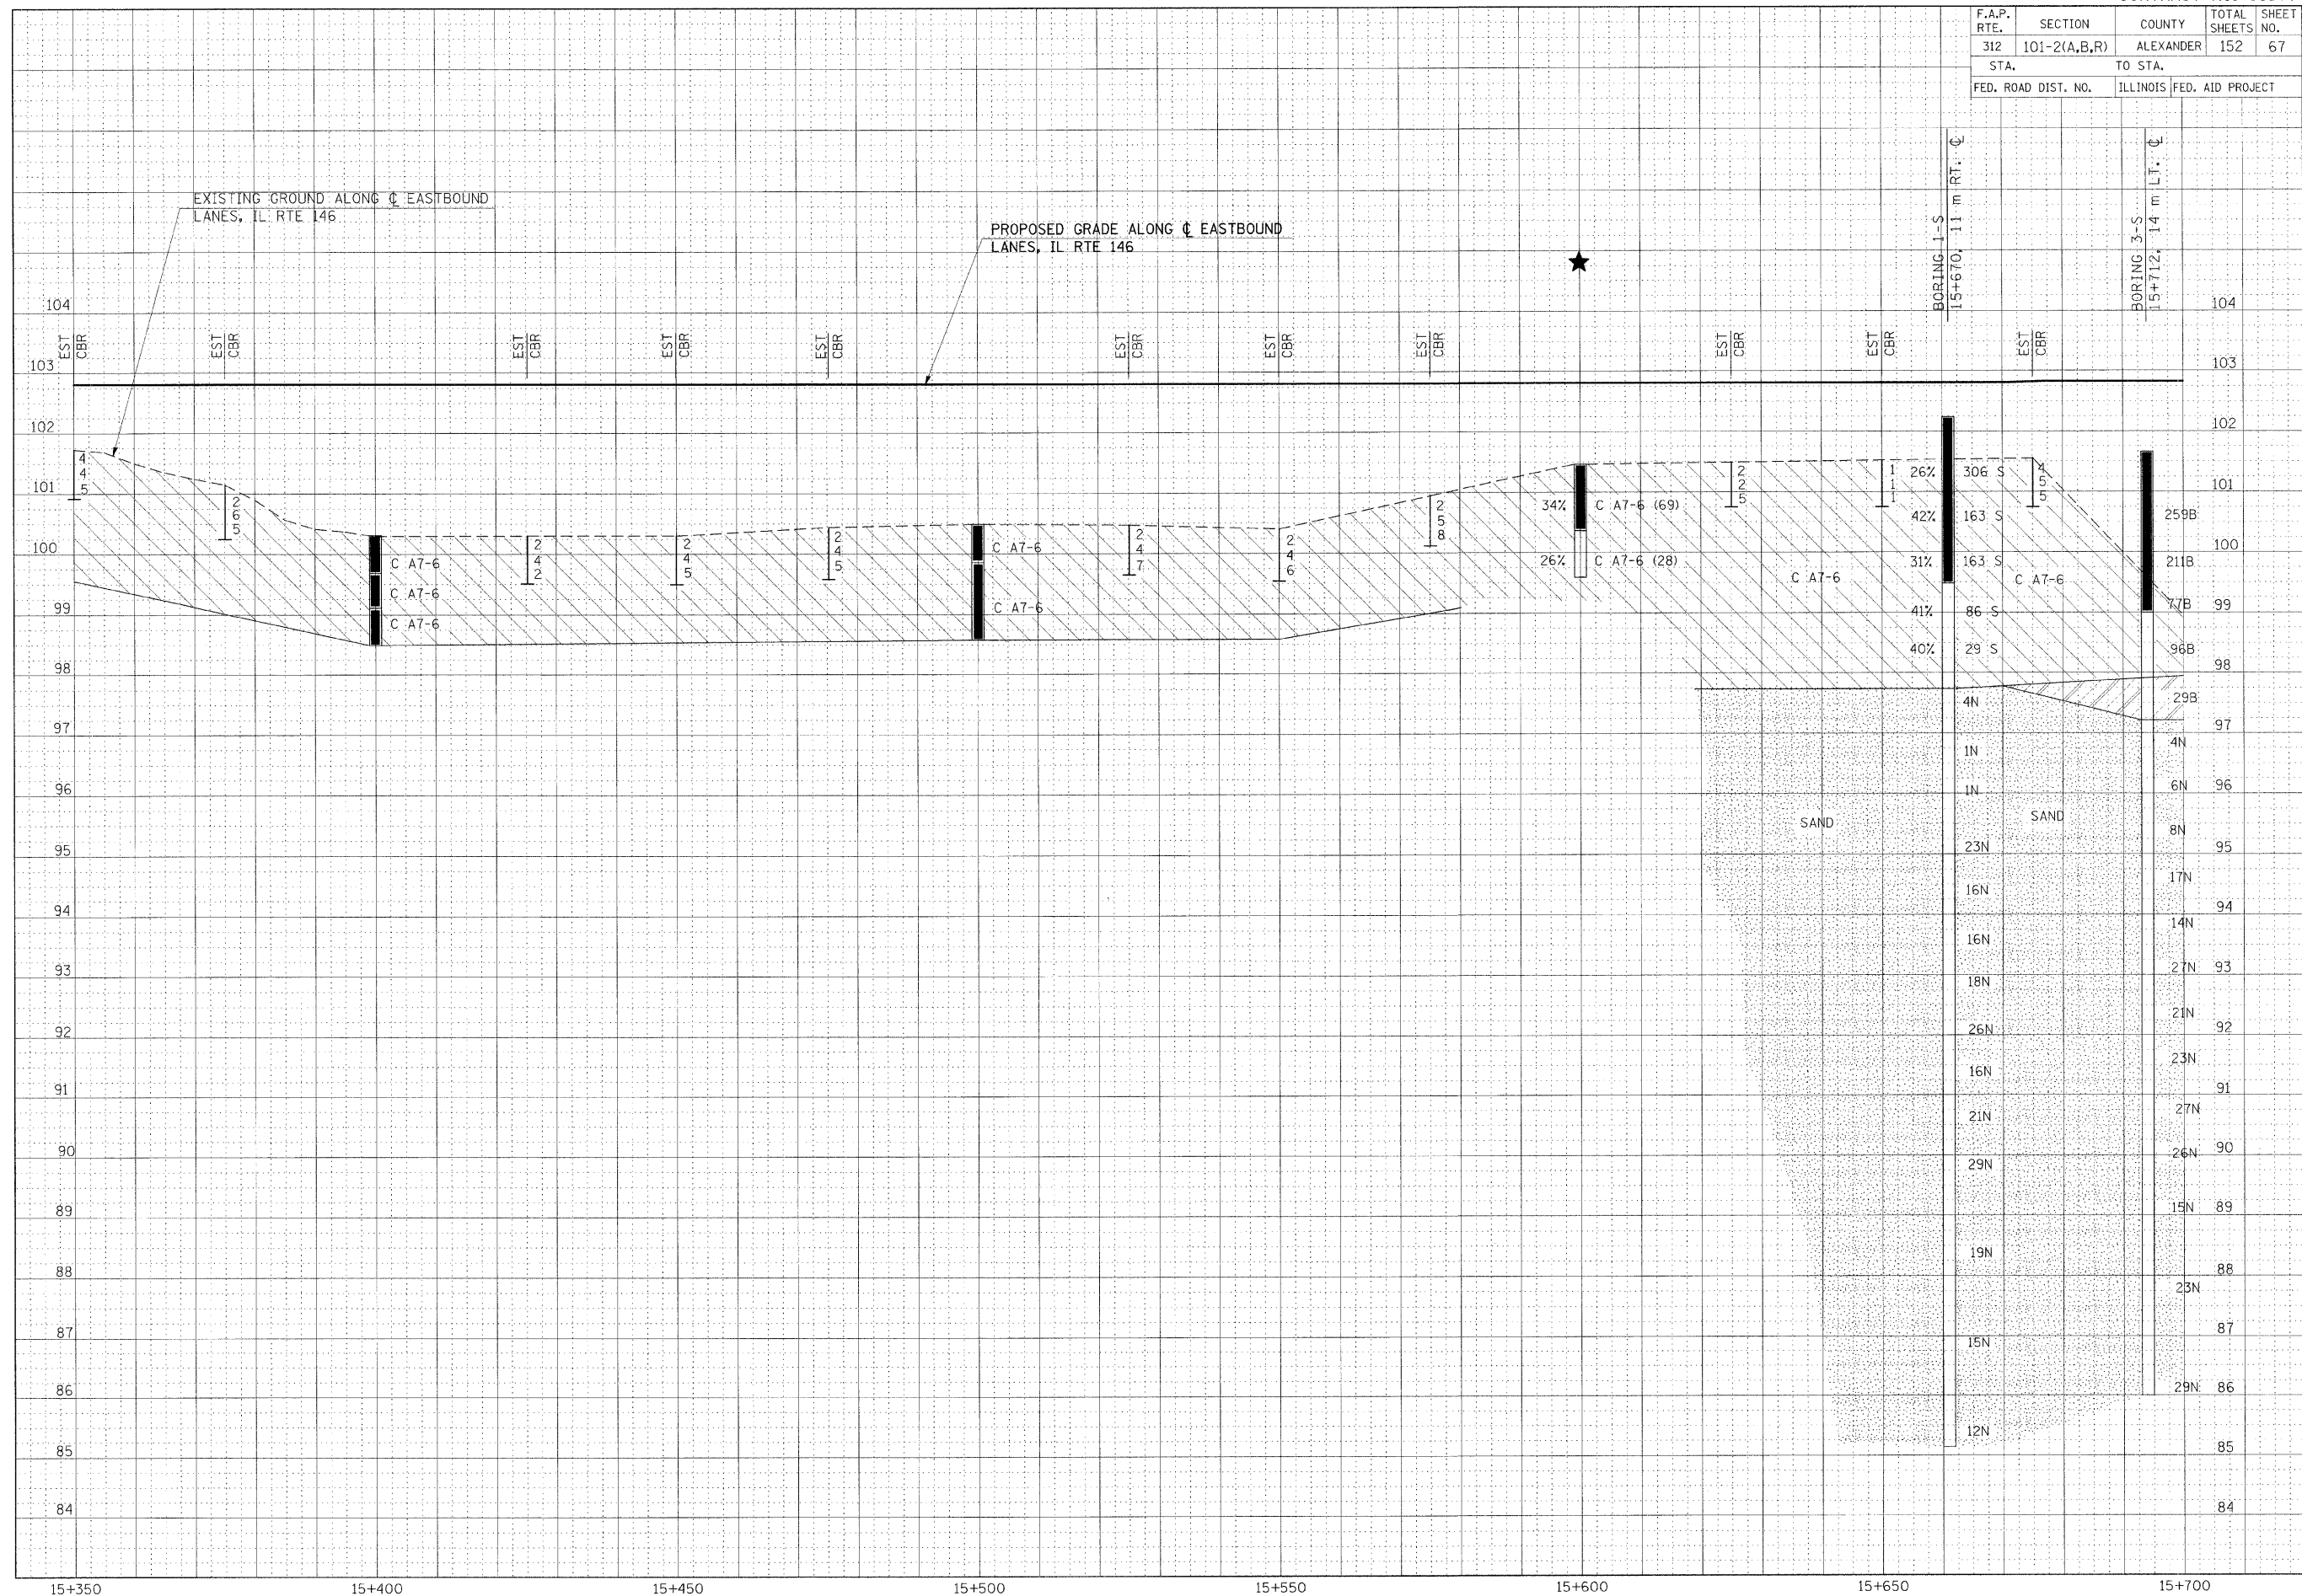

SOILS PROFILE - STA 15+350 TO STA 15+700