


STATE OF ILLINOIS  
DEPARTMENT OF TRANSPORTATION

PARCEL NO.	NAME	PURPOSE	ACREAGE
18	JOHN ANDRE PETERMAN D & D FARMS	SEE SHEET NO. 4 FREEWAY RIGHT OF WAY	7.130 ACRES

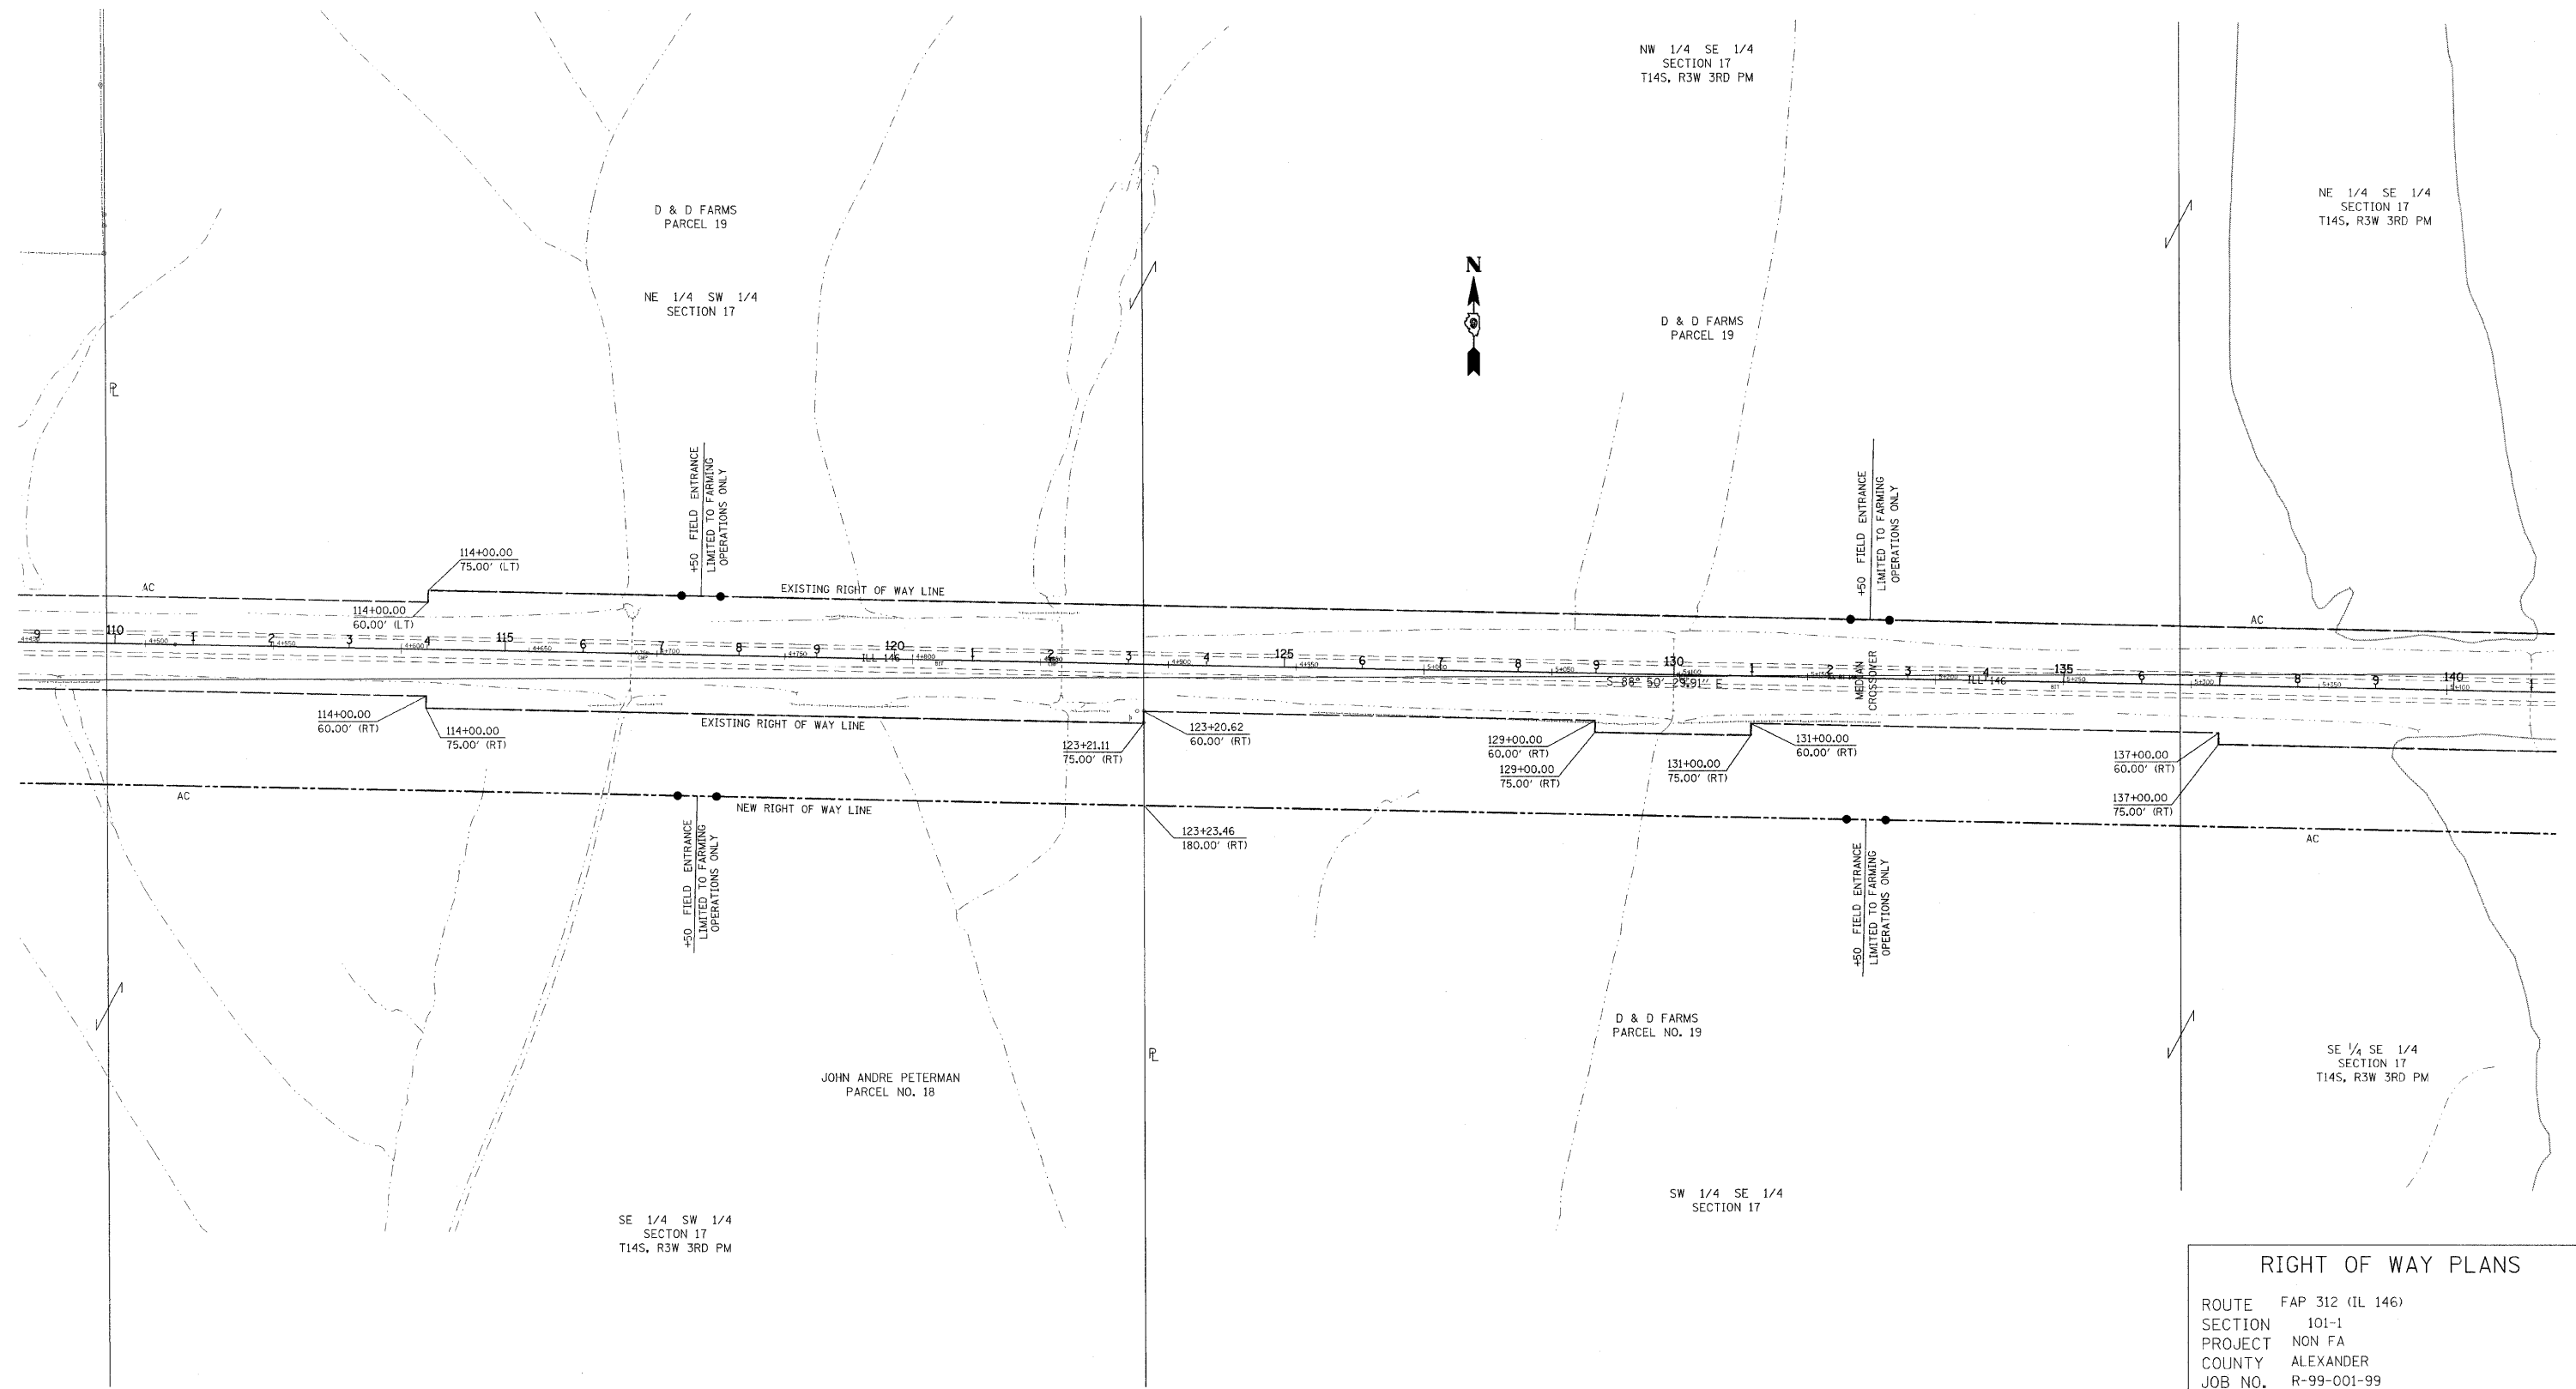

RIGHT OF WAY PLANS

ROUTE FAP 312 (IL 146)  
SECTION 101-1  
PROJECT NON FA  
COUNTY ALEXANDER  
JOB NO. R-99-001-99  
STA 109+00 TO STA 140+00  
SCALE 1" = 100'