


STATE OF ILLINOIS
DEPARTMENT OF TRANSPORTATION

PARCEL NO.	NAME	PURPOSE	ACREAGE
19	D & D FARMS	SEE SHEET NO. 5	
20	JERRY L. & RUTH N. LIPPS	FREEWAY RIGHT OF WAY	1.943 ACRES
20	JERRY L. & RUTH N. LIPPS	TEMPORARY EASEMENT	0.544 ACRES
21	MILES & MARJORIE E. HILL	FREEWAY RIGHT OF WAY	0.591 ACRES
21	MILES & MARJORIE E. HILL	TEMPORARY EASEMENT	0.048 ACRES

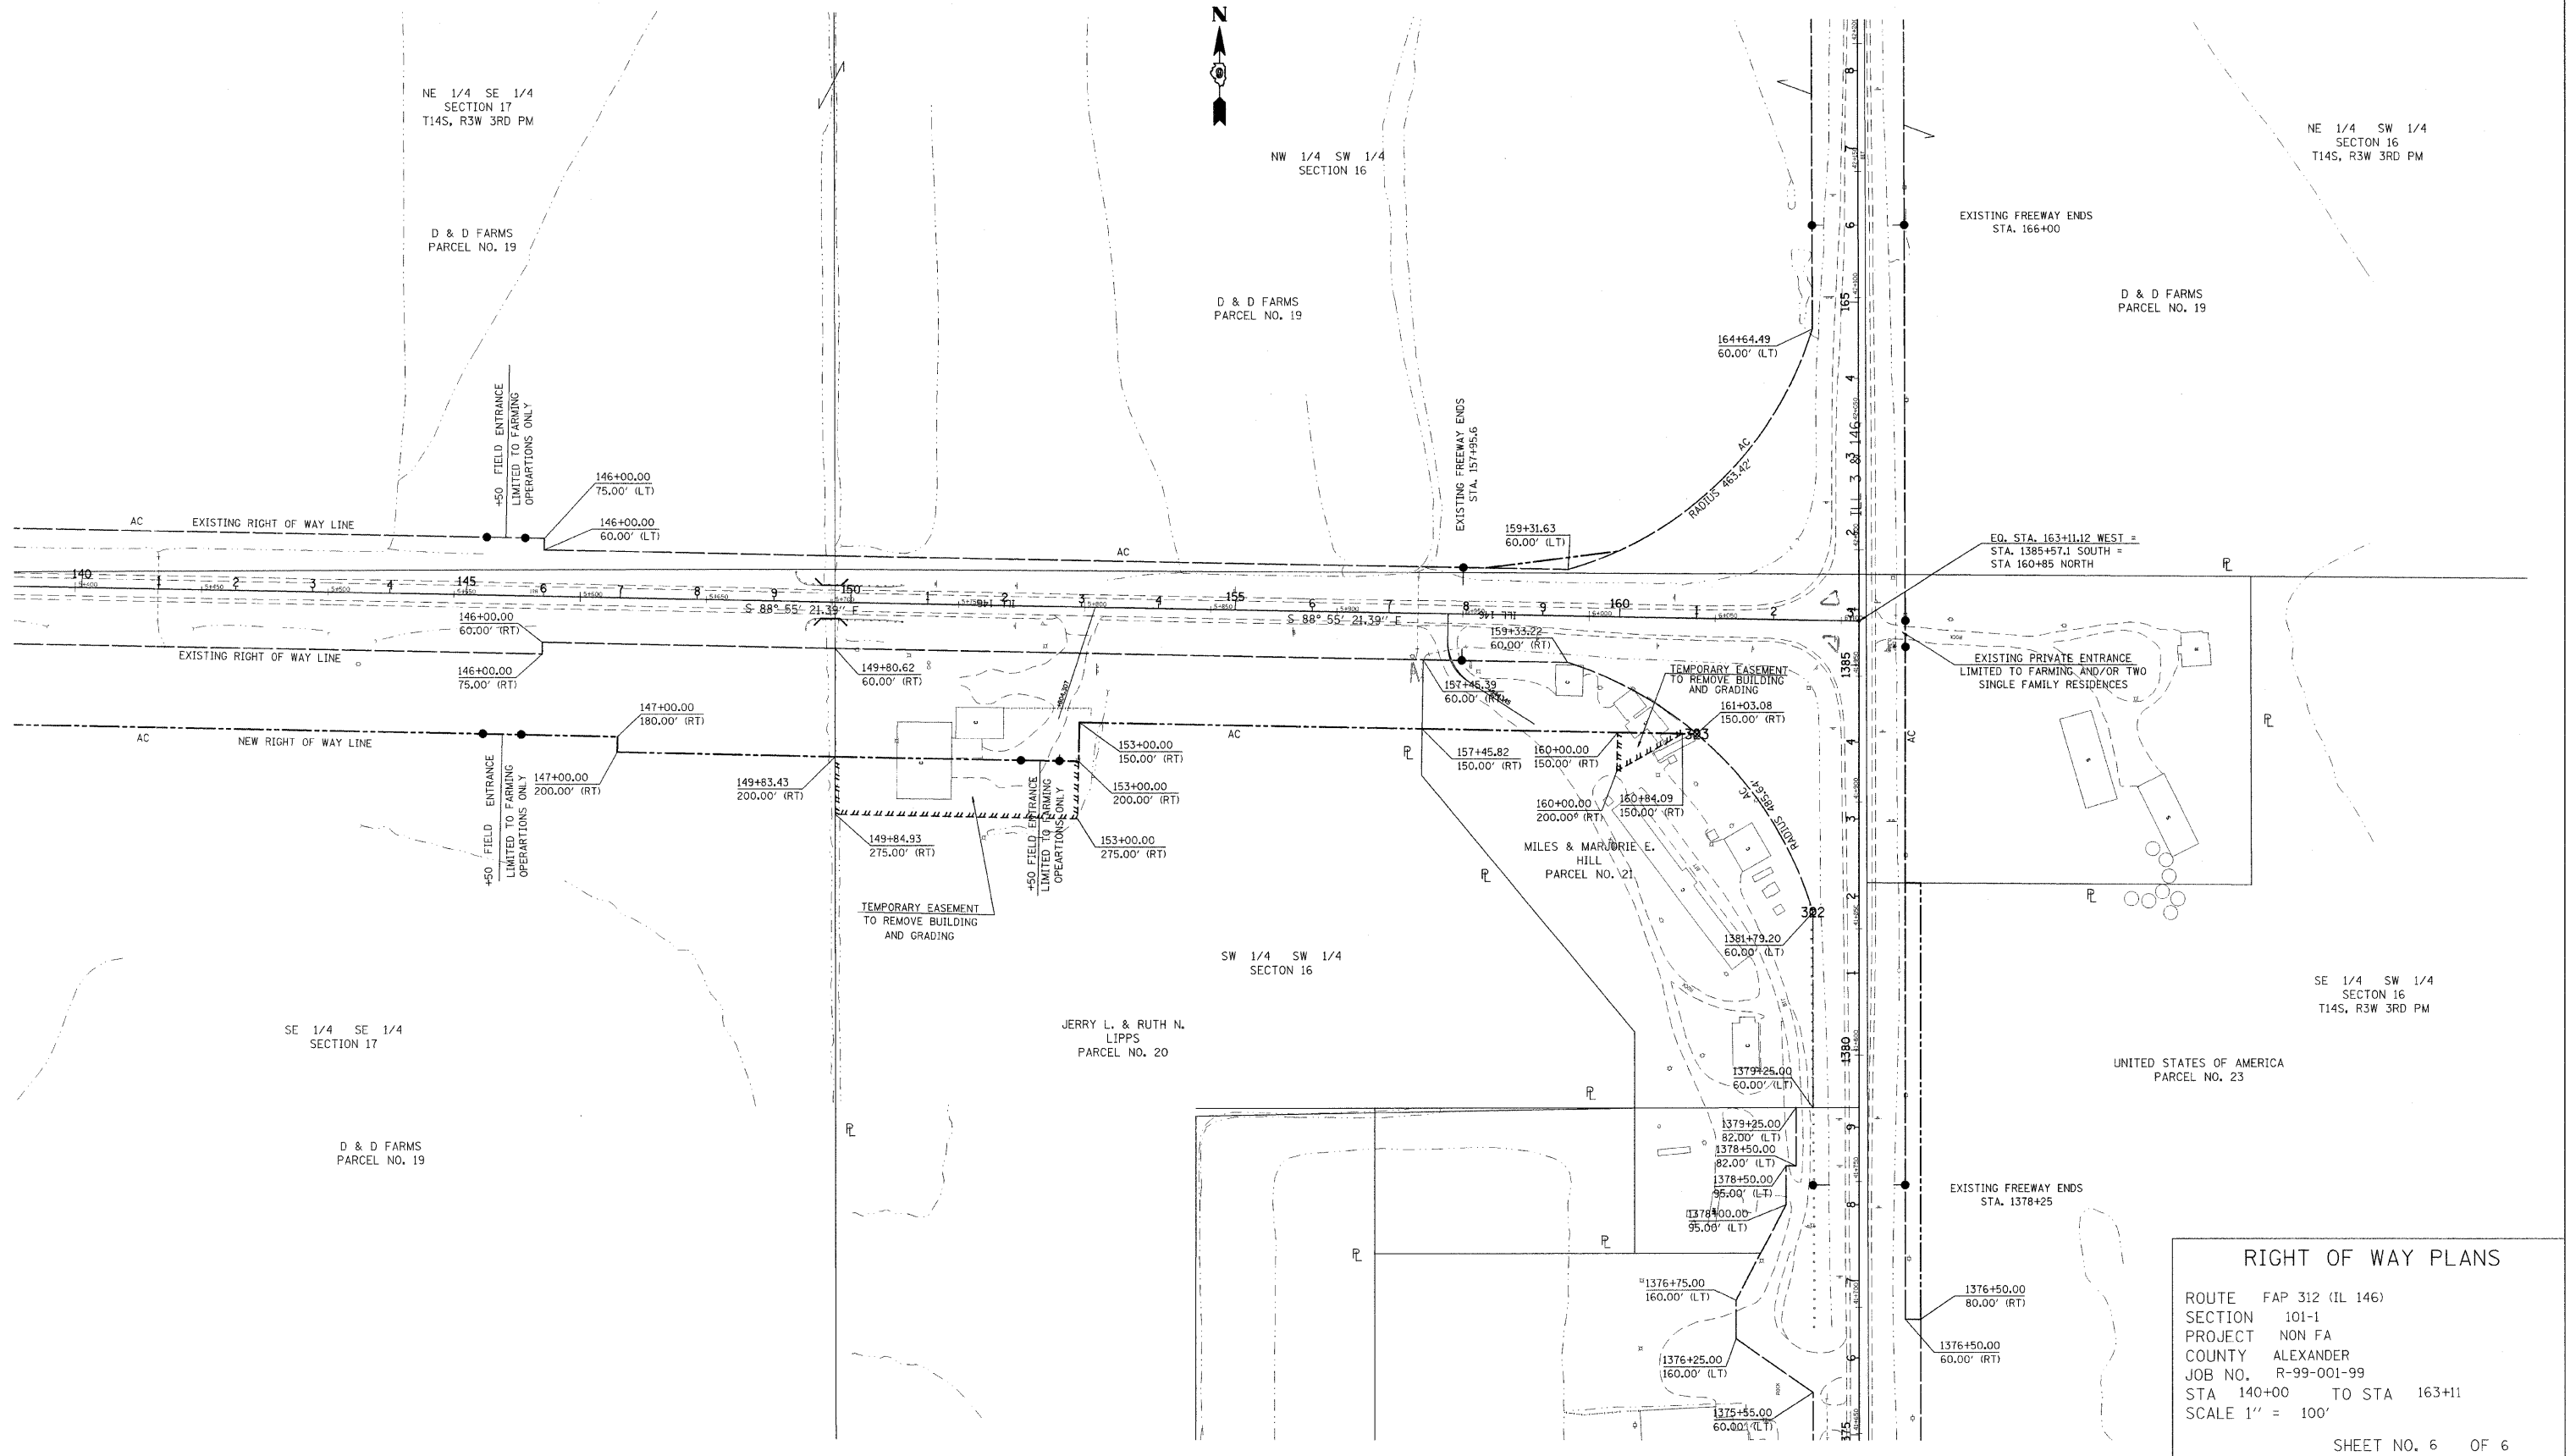

RIGHT OF WAY PLANS

ROUTE FAP 312 (IL 146)
SECTION 101-1
PROJECT NON FA
COUNTY ALEXANDER
JOB NO. R-99-001-99
STA 140+00 TO STA 163+11
SCALE 1" = 100'

SHEET NO. 6 OF 6