


F.A.P. RTE.	SECTION	COUNTY	TOTAL SHEETS	SHEET NO.
312	101-2(A,B,R)	ALEXANDER	152	97
STA. 2+700.00 TO STA. 2+750.00				
FED. ROAD DIST. NO.		ILLINOIS	FED. AID PROJECT	
		44	46	48 50 52

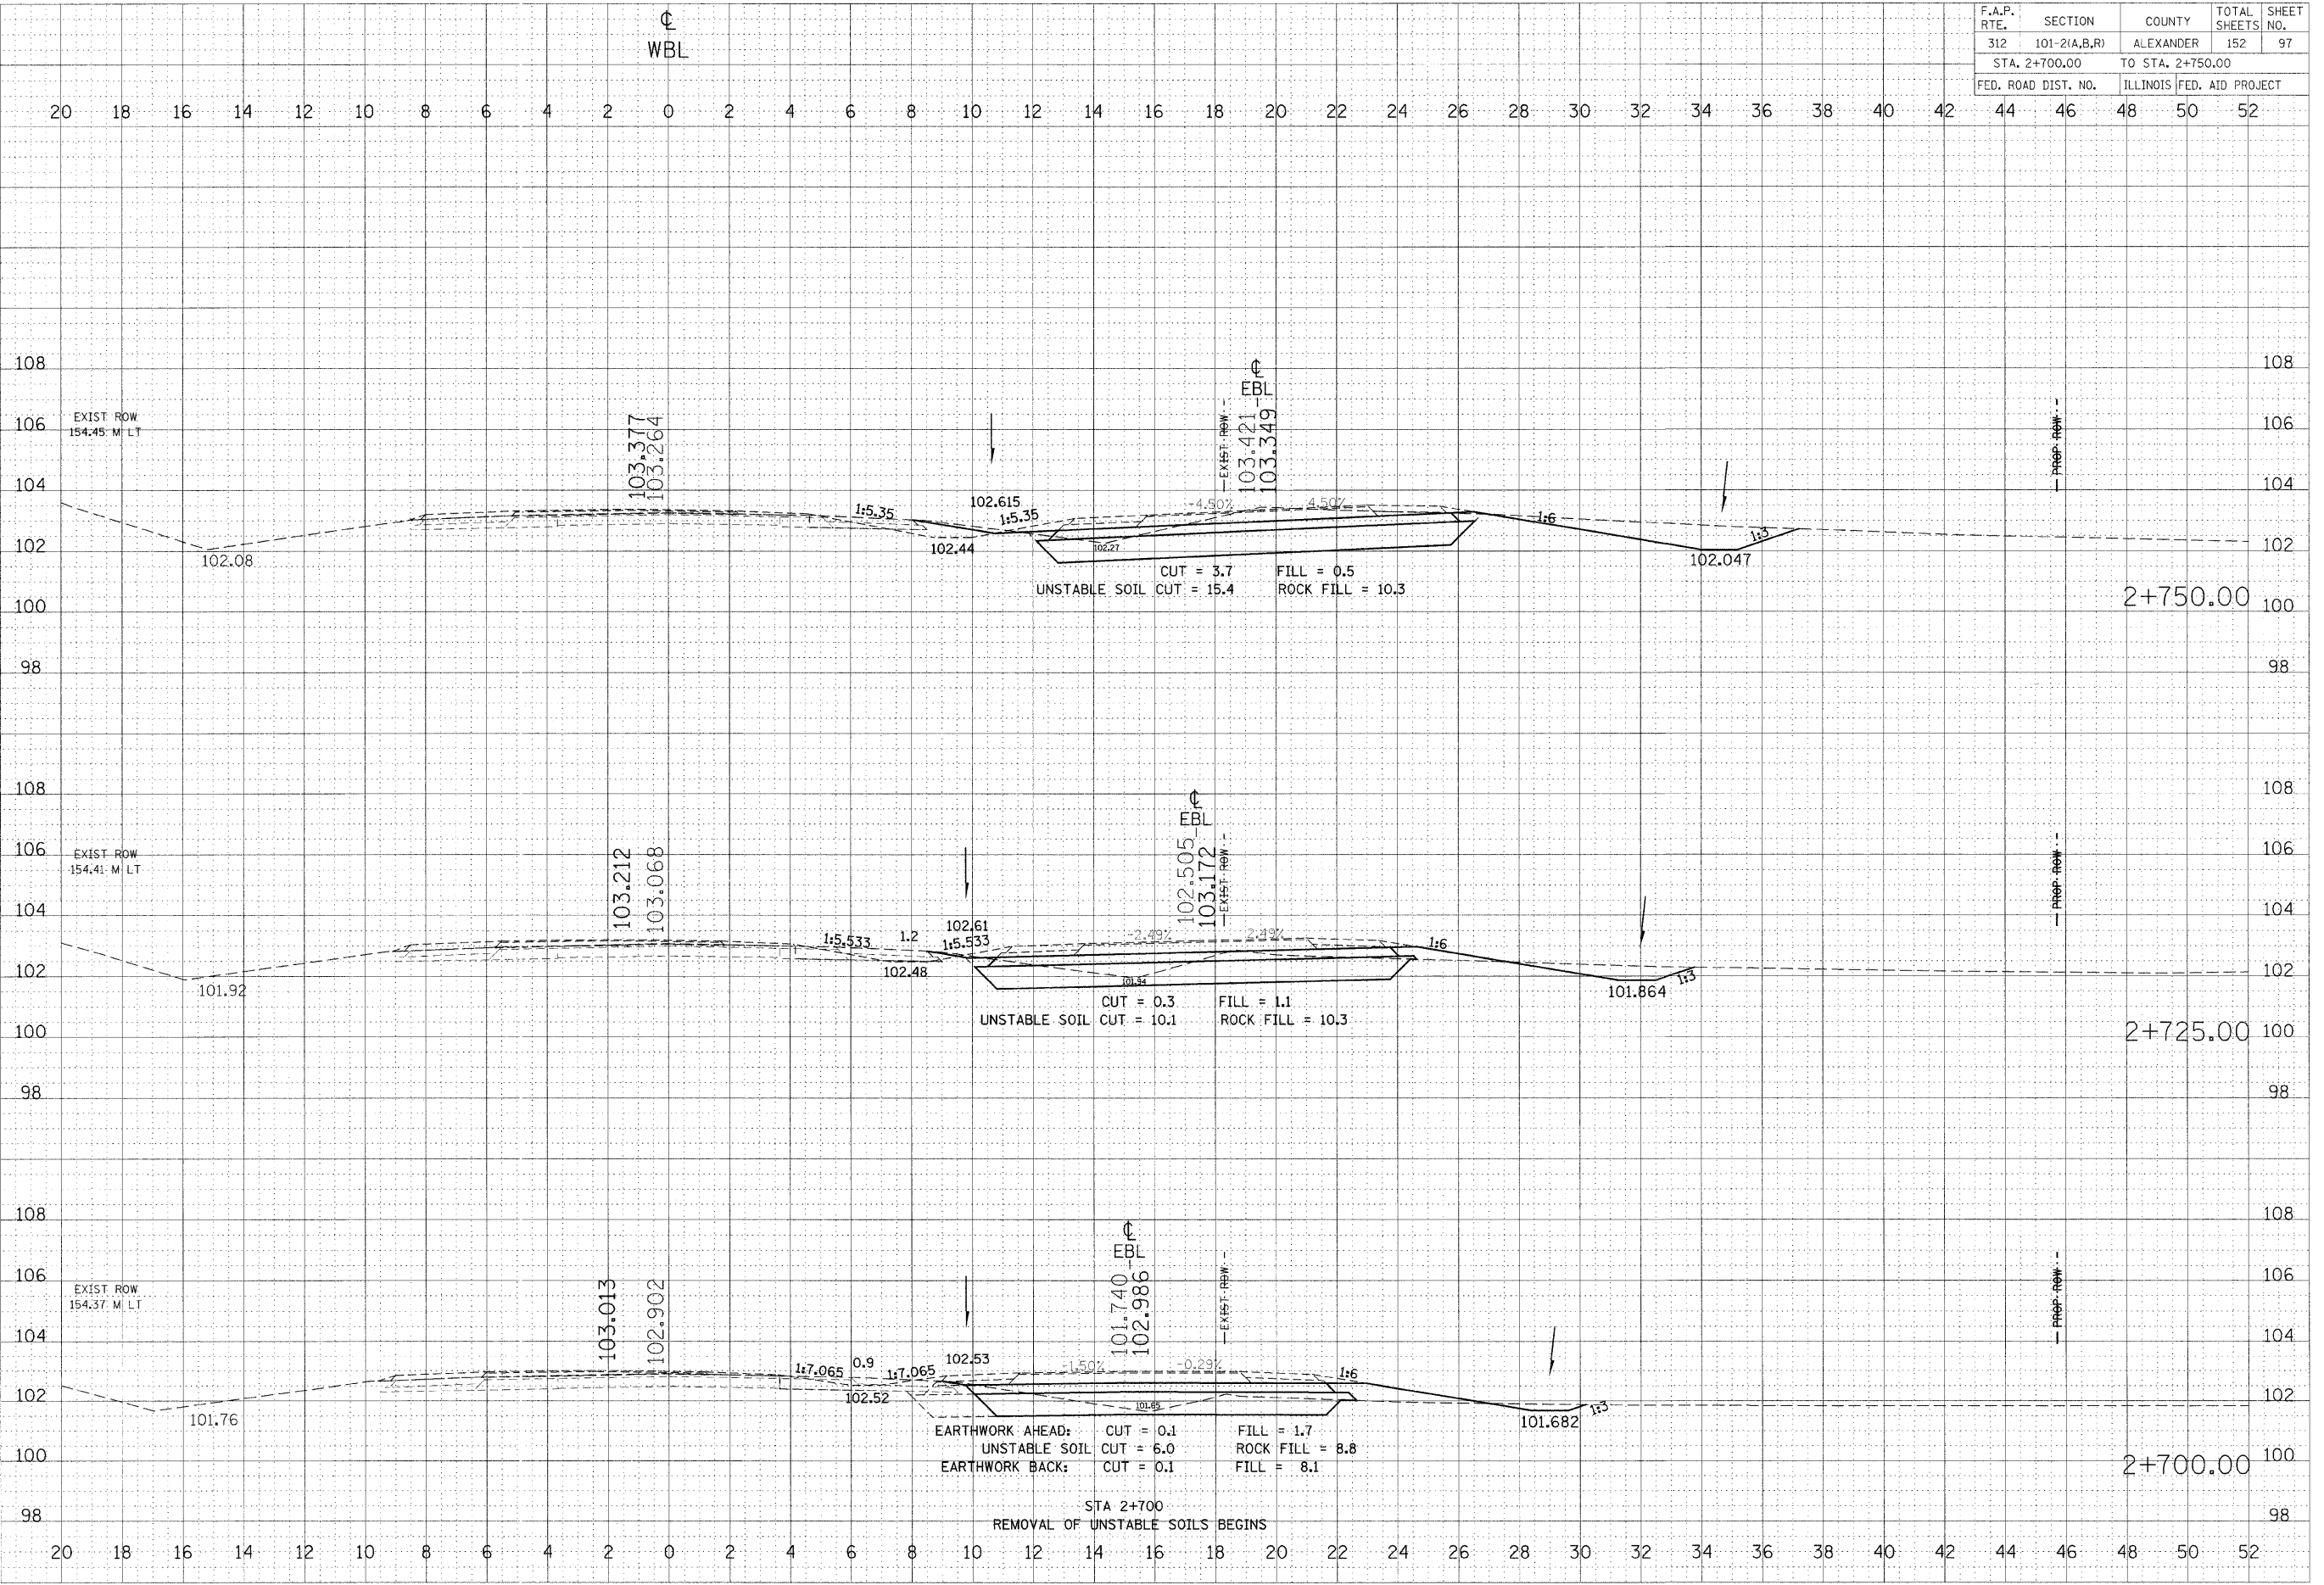

DATE	BY	DATE
SURVEYED		
PLOTTED		
NOTE BOOK		
AREAS		
CHECKED		

DATE	BY	DATE
SURVEYED		
PLOTTED		
NOTE BOOK		
AREAS		
CHECKED		

PLOT DATE = 10/27/2008  
 FILE NAME = c:\pwworkspace\pwworkspace\101-2(A,B,R)\101-2(A,B,R)146.dwg  
 PLOT SCALE = 100.0000 m / M  
 USER NAME = jrtwchpd