


F.A.P. RTE.	SECTION	COUNTY	TOTAL SHEETS NO.
312	101-2(A,B,R)	ALEXANDER	152 99
STA. 2+844.90		TO STA. 2+875.00	
FED. ROAD DIST. NO.		ILLINOIS FED. AID PROJECT	

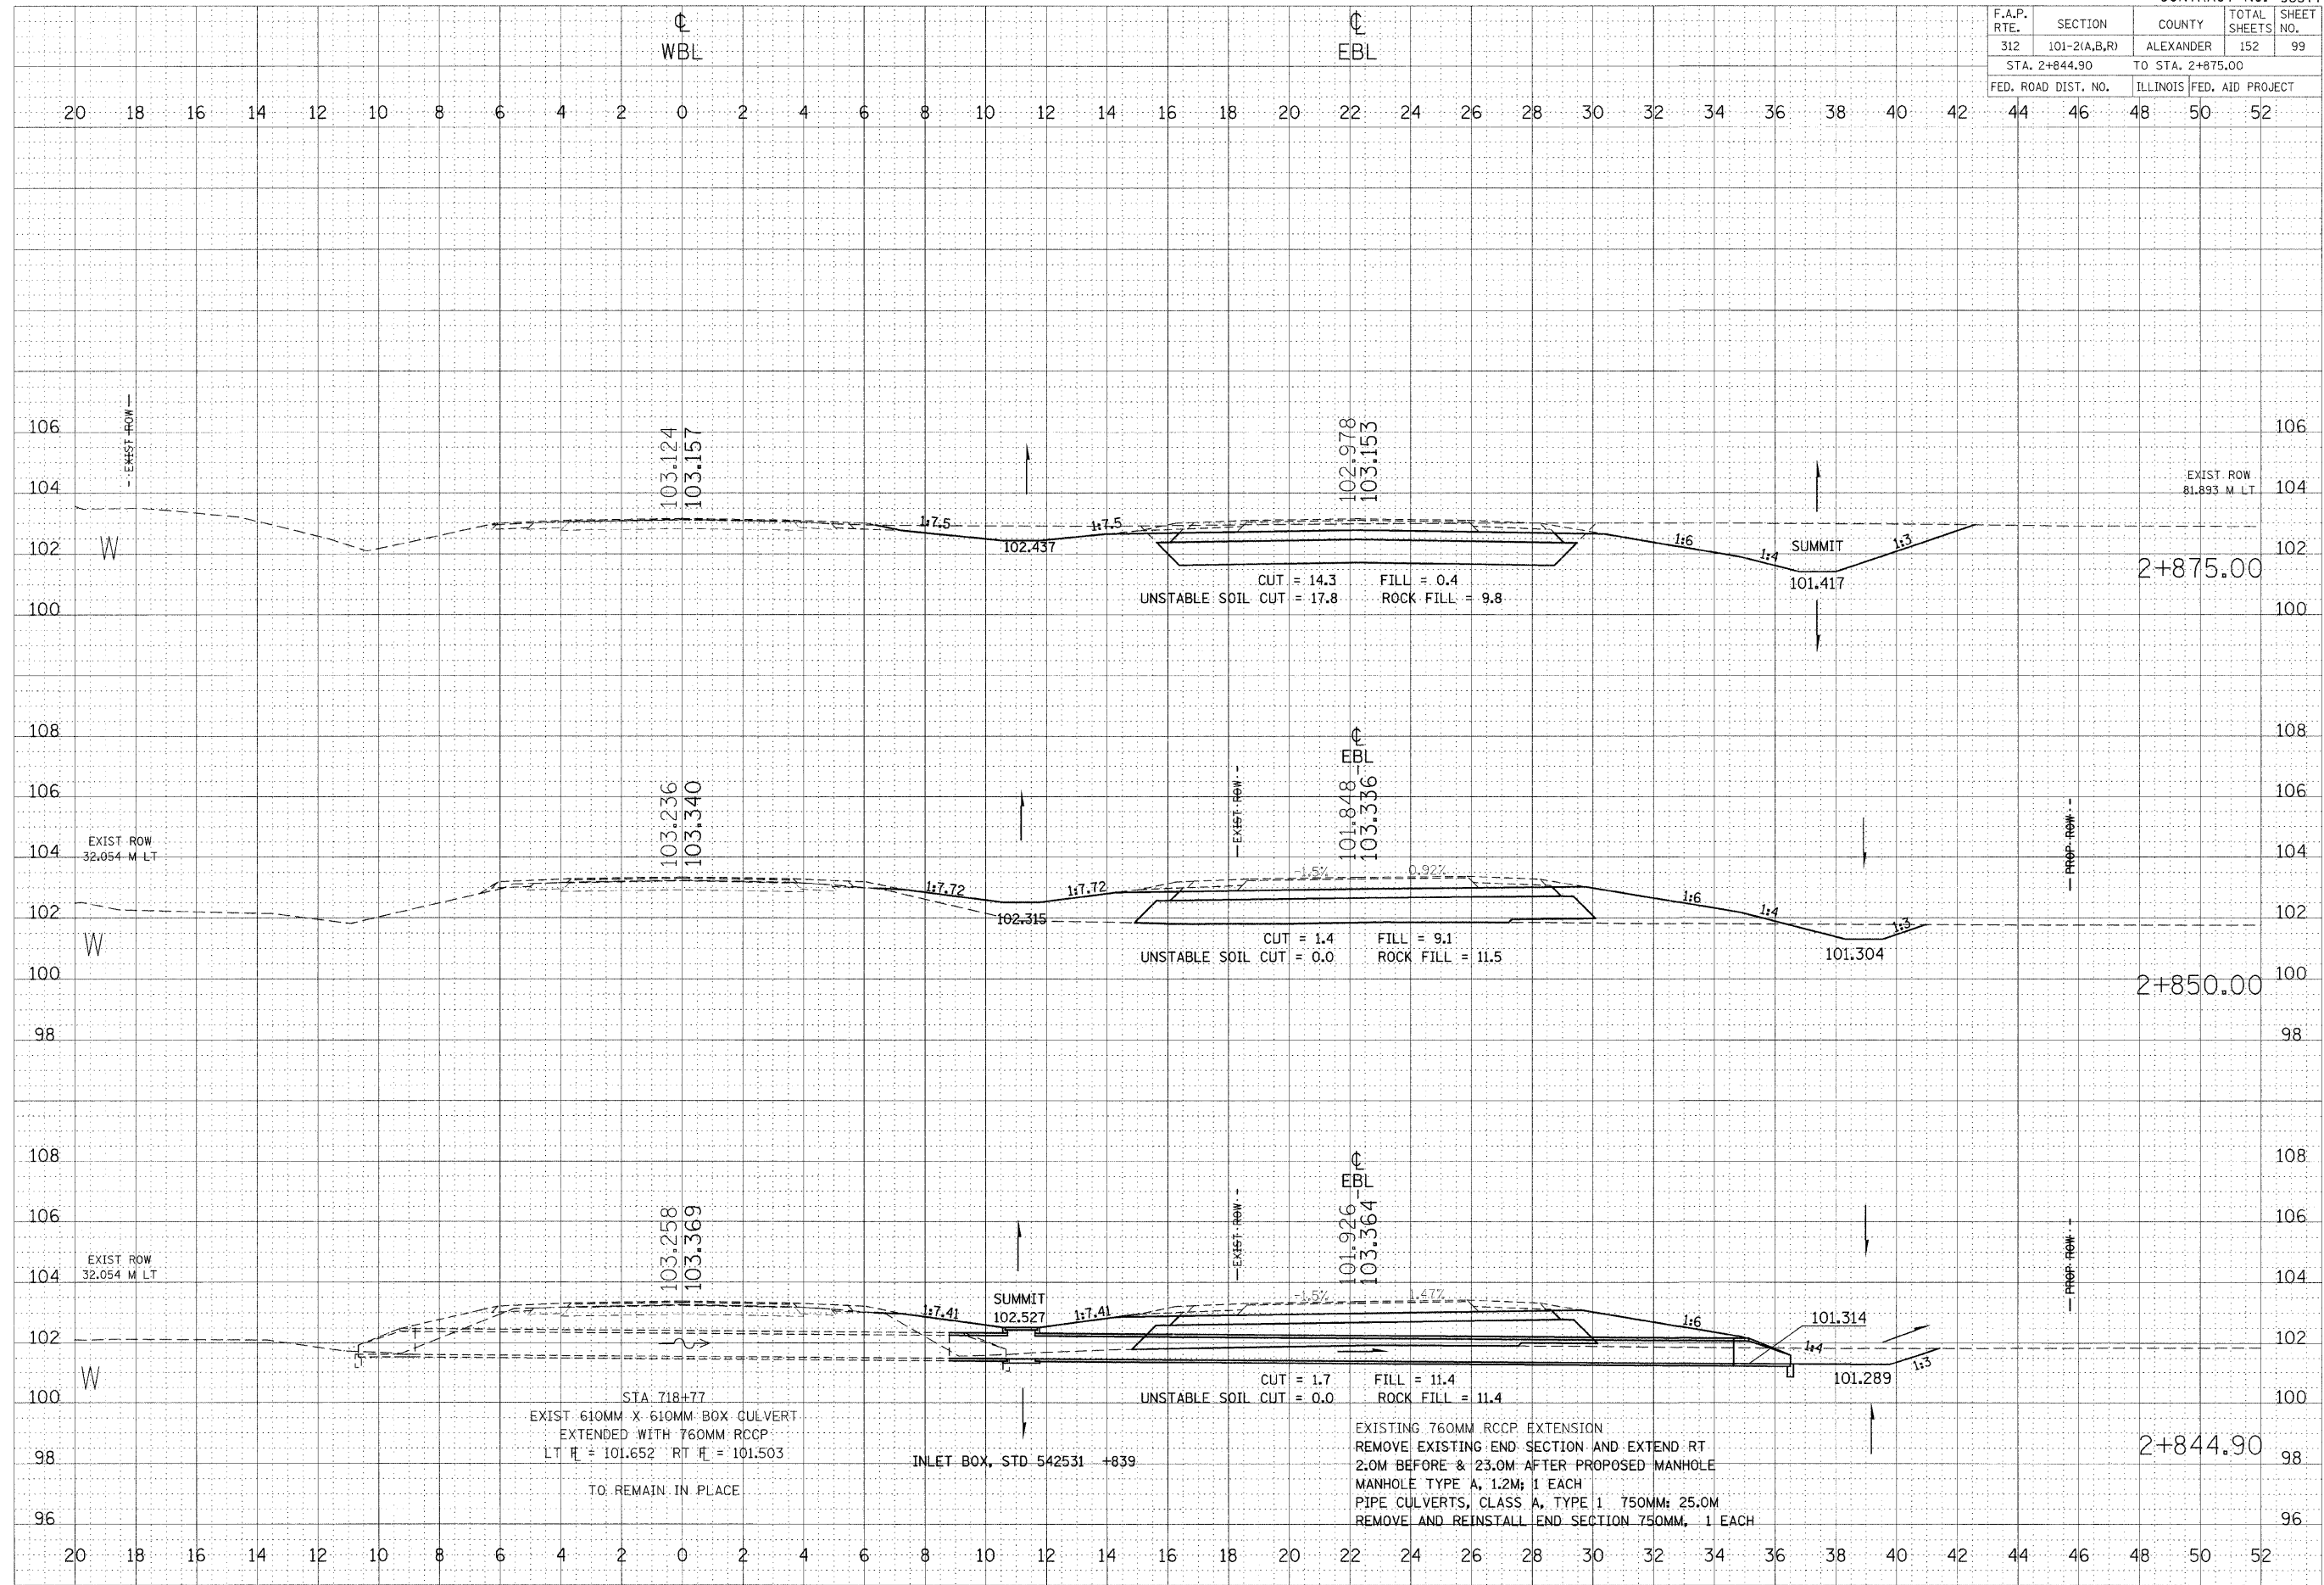

FINAL SURVEY	DATE

ORIGINAL SURVEY	DATE

PLOT DATE = 10/27/2008
 FILE NAME = c:\npw\work\projects\1146\1146.dwg
 PLOT SCALE = 100.0000 m / m
 USER NAME = jefurand