


F.A.P. R.T.E.	SECTION	COUNTY	TOTAL SHEETS	SHEET NO.
312	101-2(A,B,R)	ALEXANDER	152	101
STA. 3+000.00 TO STA. 3+075.00				
FED. ROAD DIST. NO.			ILLINOIS FED. AID PROJECT	

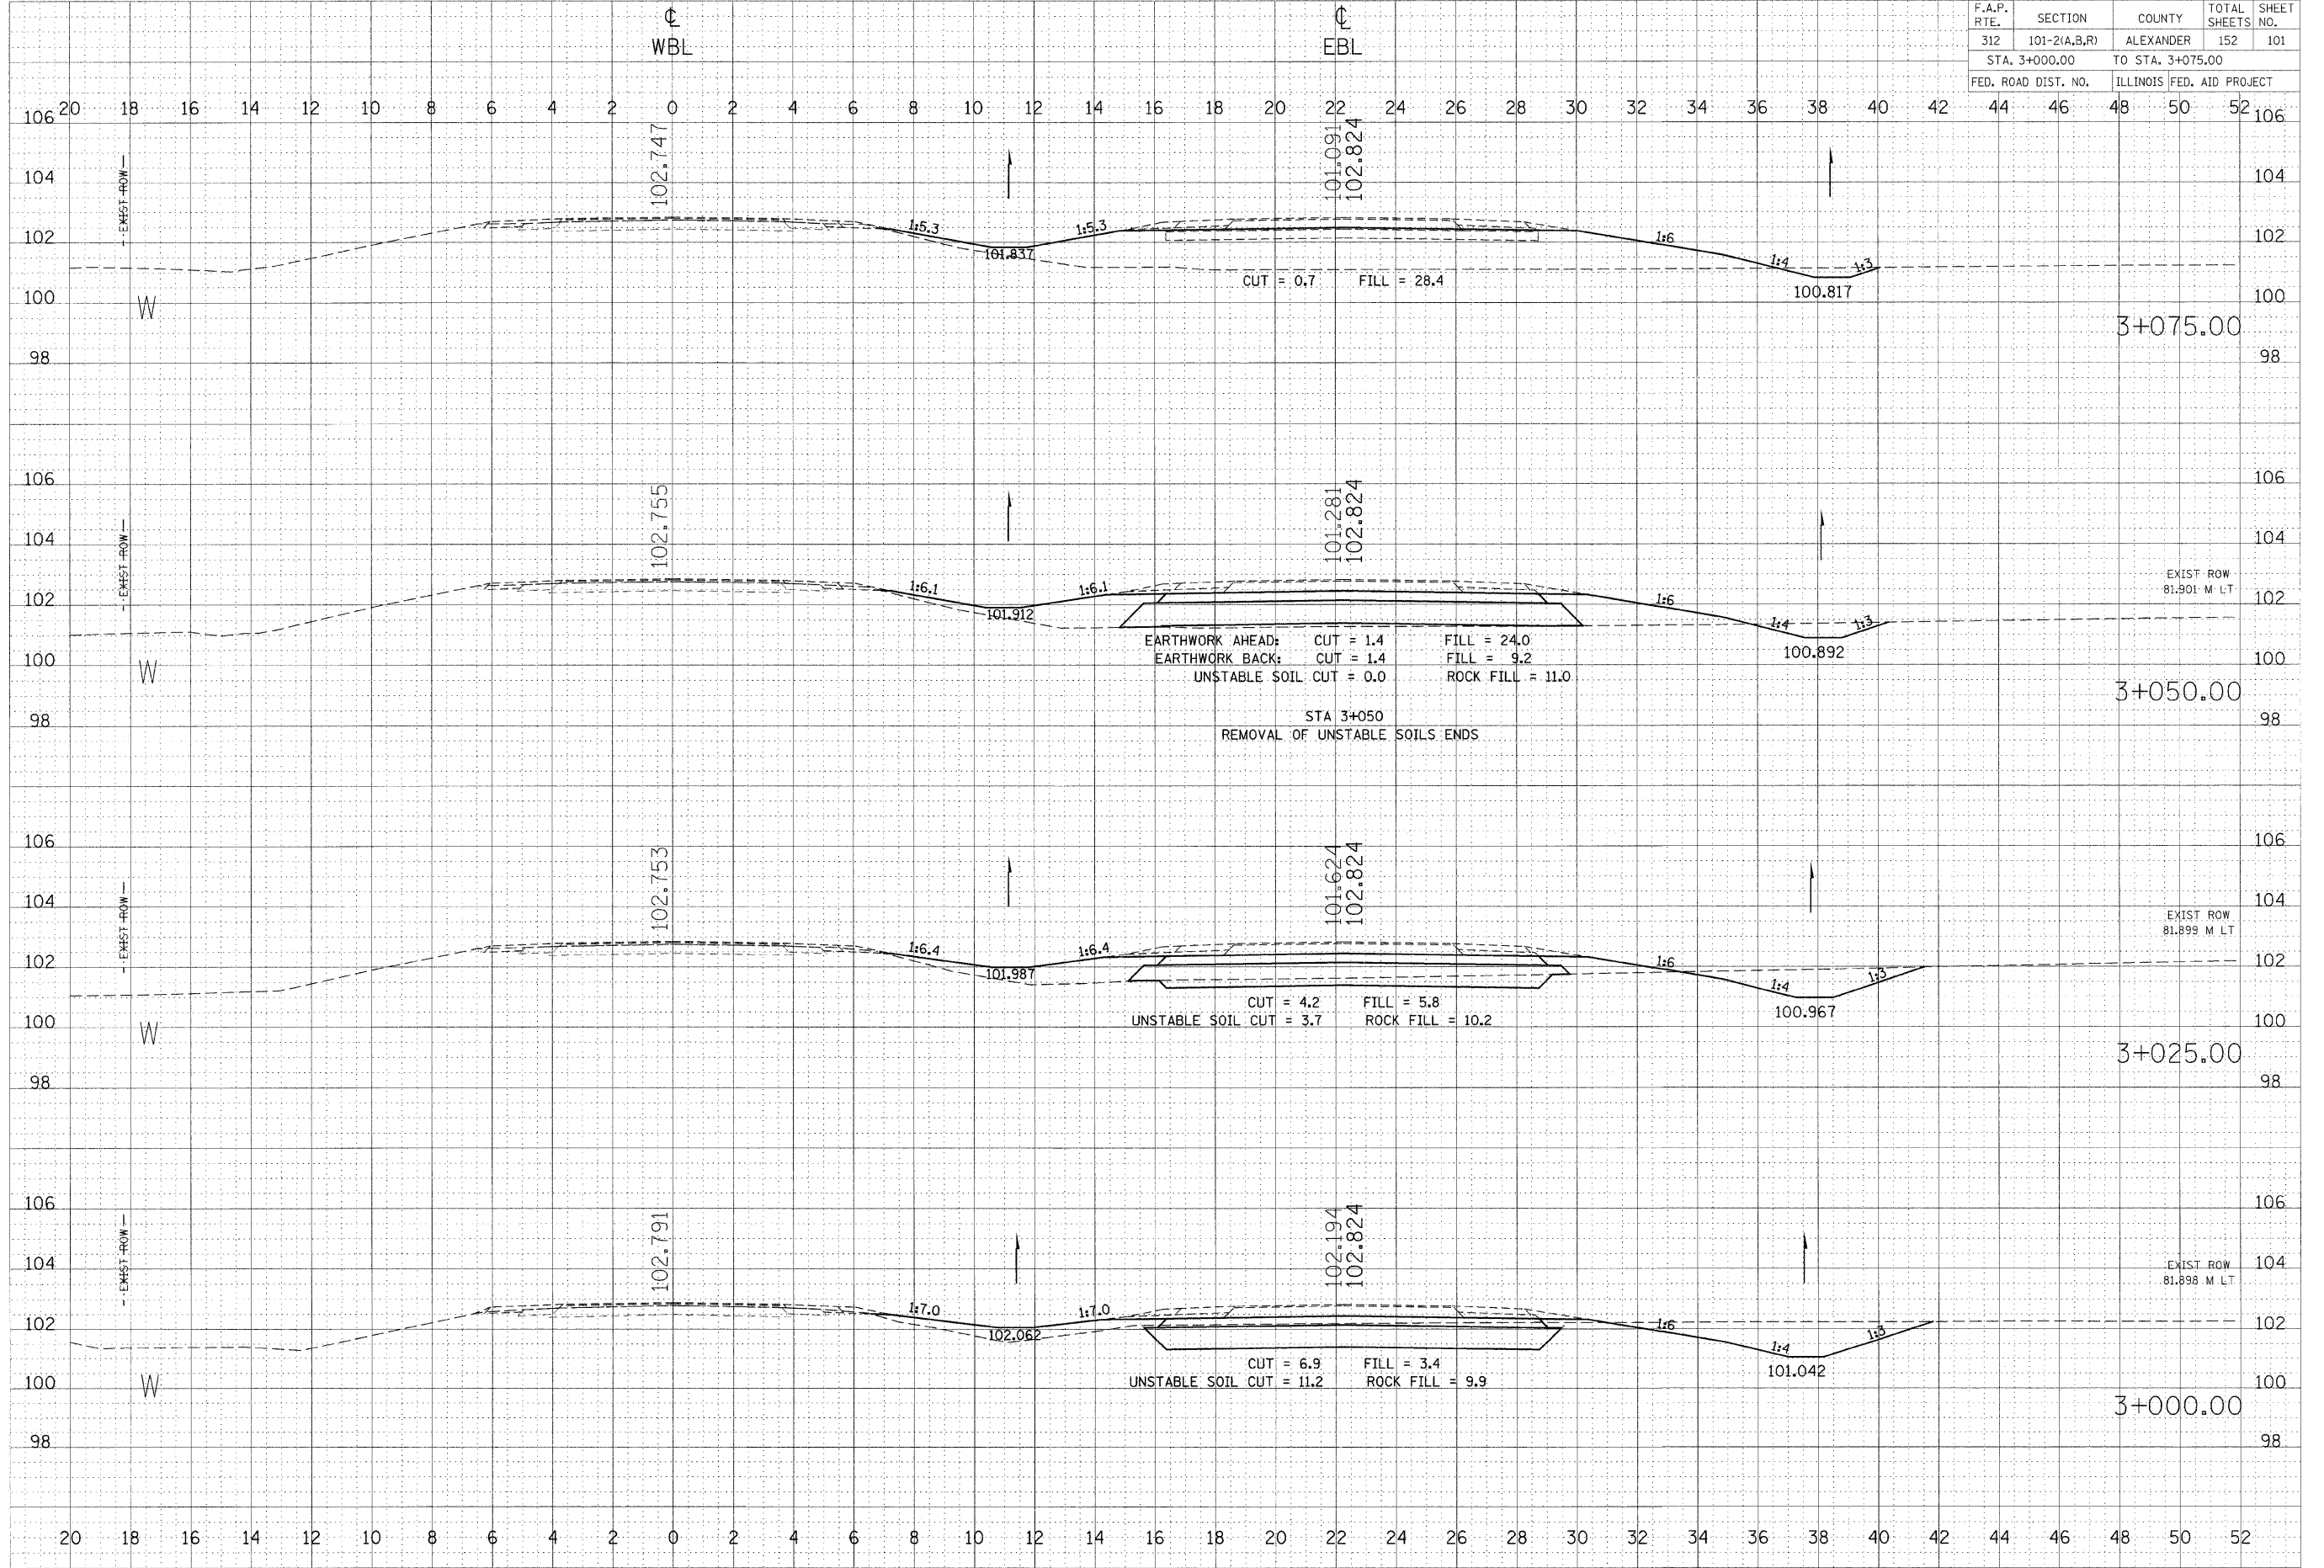

FINISH	DATE
SURVEYED	BY
PLOTTED	
ROUTE BOOK	
AREAS	
CHECKED	
NO.	

ORIGINAL	DATE
SURVEYED	BY
PLOTTED	
ROUTE BOOK	
CHECKED	
NO.	

PLOT DATE = 10/27/2008
 FILE NAME = c:\pwworkspace\101-2(A,B,R)\101-2(A,B,R)101-2(A,B,R).dwg
 PLOT SCALE = 100.0000 m / 1.
 USER NAME = jefwcdh