


F.A.P. RTE.	SECTION	COUNTY	TOTAL SHEETS	SHEET NO.
312	101-2(A,B,R)	ALEXANDER	152	102
STA. 3+086.00 TO STA. 3+150.00				
FED. ROAD DIST. NO.		ILLINOIS FED. AID PROJECT		

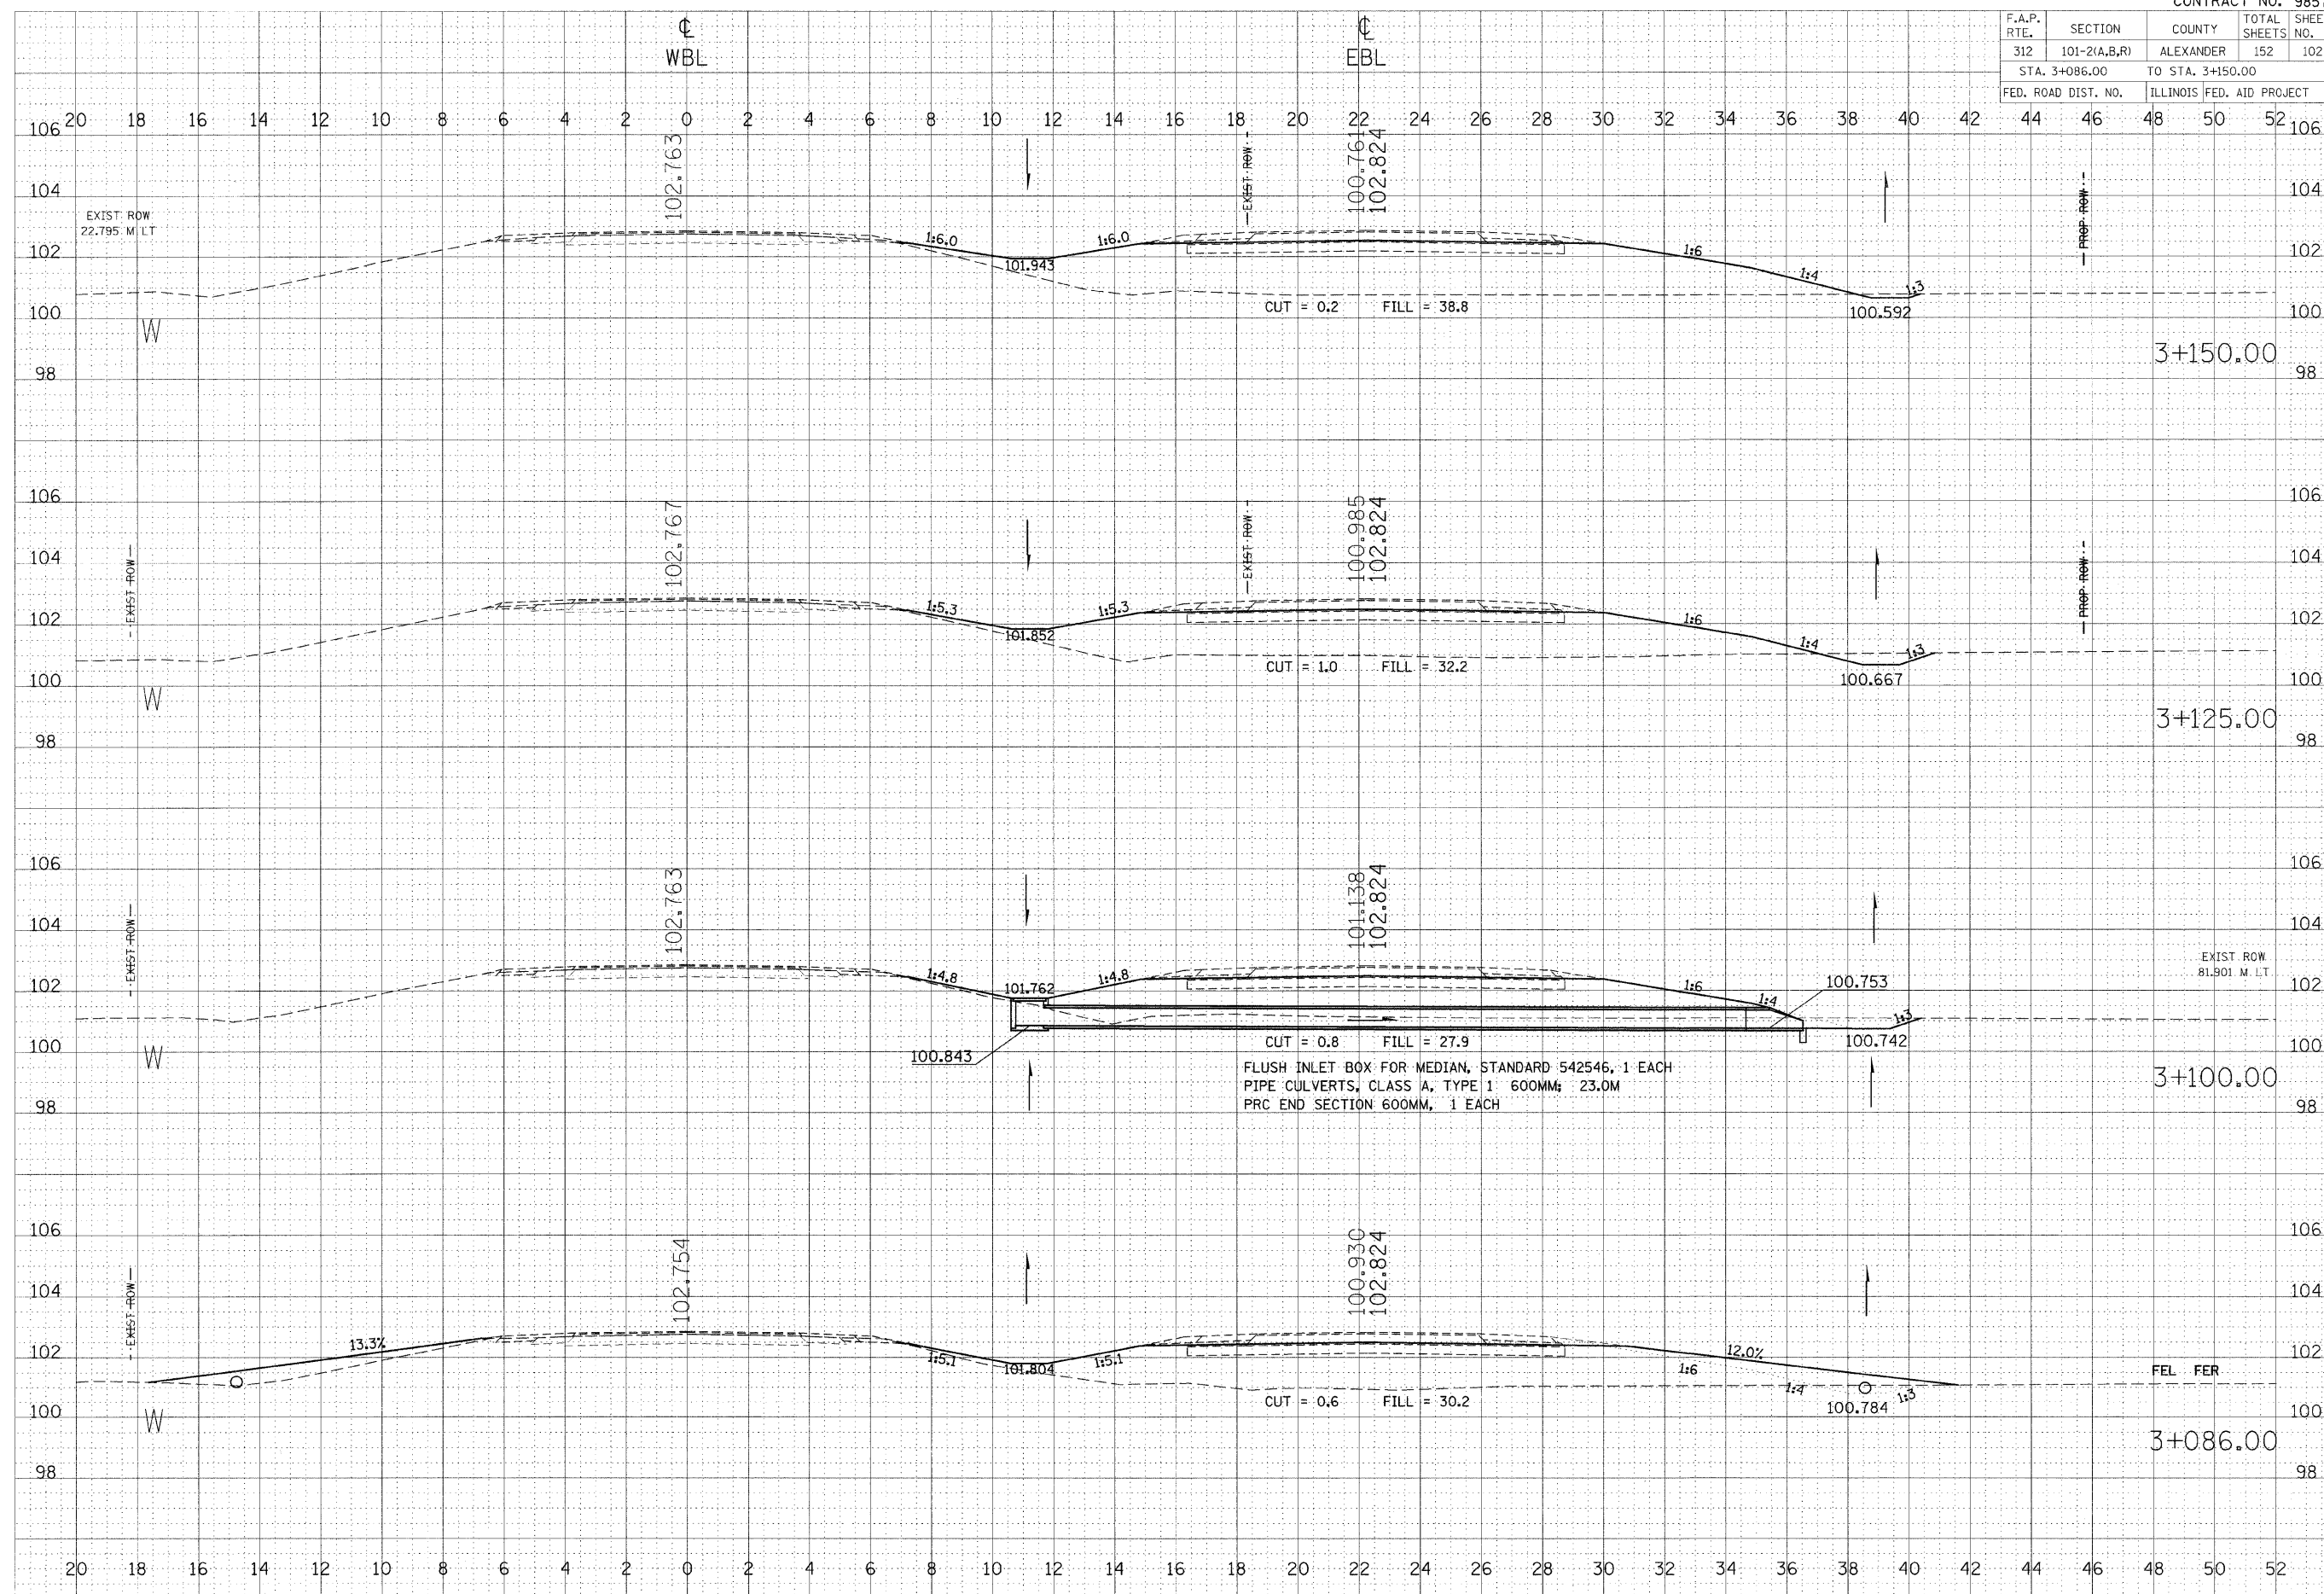

FINAL SURVEYED	DATE
SHEET PLOTTED	BY
NOTY ROWK	
AREAS CHECKED	

ORIGINAL SURVEYED	DATE
SHEET PLOTTED	BY
NOTY ROWK	
AREAS CHECKED	

PLOT DATE = 10/27/2008  
 FILE NAME = c:\pwwork\pwwork\101-2(A,B,R)\101-2(A,B,R)-R146sta1m32  
 PLOT SCALE = 100.0000 m / M.  
 USER NAME = 101-2(A,B,R)