


F.A.P. RTE.	SECTION	COUNTY	TOTAL SHEETS	SHEET NO.
312	101-2(A,B,R)	ALEXANDER	152	103
STA. 3+175.00		TO STA. 3+225.00		
FED. ROAD DIST. NO.		ILLINOIS FED. AID PROJECT		

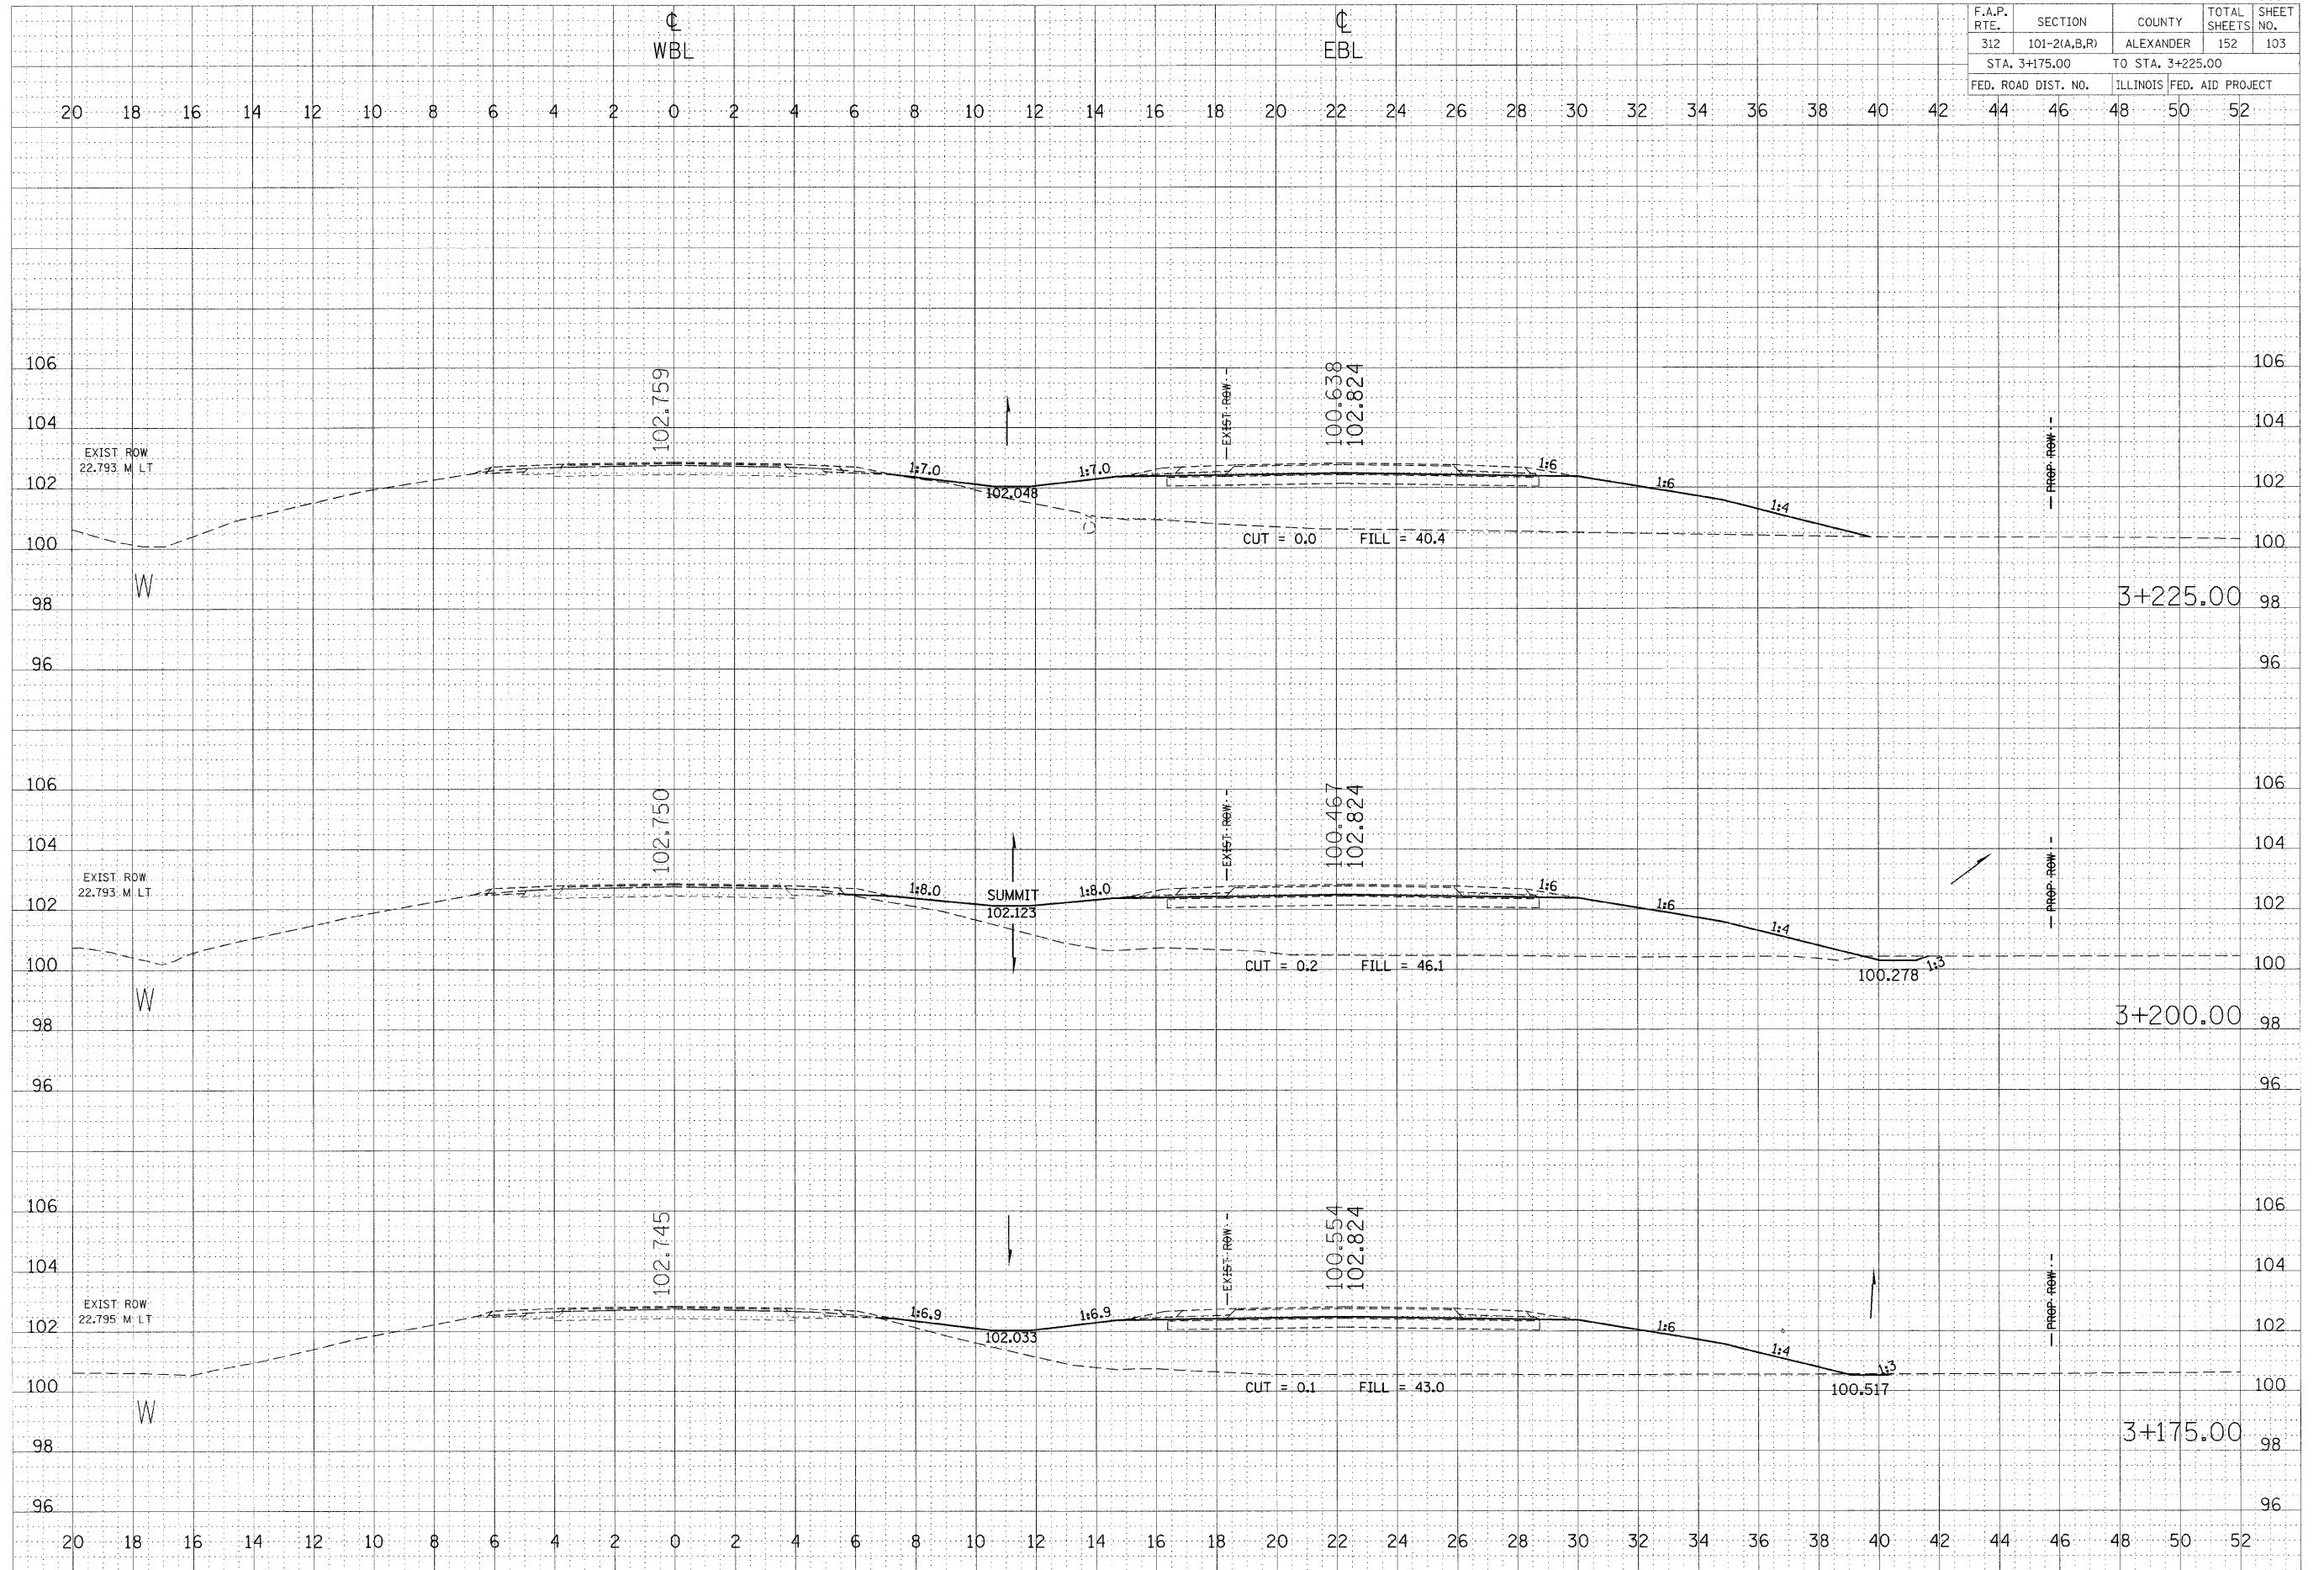

DATE	BY
DATE	BY
DATE	BY

DATE	BY
DATE	BY
DATE	BY

PLOT DATE = 10/27/2008  
FILE NAME = c:\pwwork\pwwork\alexander\146\146.dwg  
PLOT SCALE = 1/8" = 100.0000' m / h.  
USER NAME = alexander