


F.A.P. RTE.	SECTION	COUNTY	TOTAL SHEETS	SHEET NO.
312	101-2(A,B,R)	ALEXANDER	152	109
STA. 3+625.00		TO STA. 3+700.00		
FED. ROAD DIST. NO.		ILLINOIS FED. AID PROJECT		

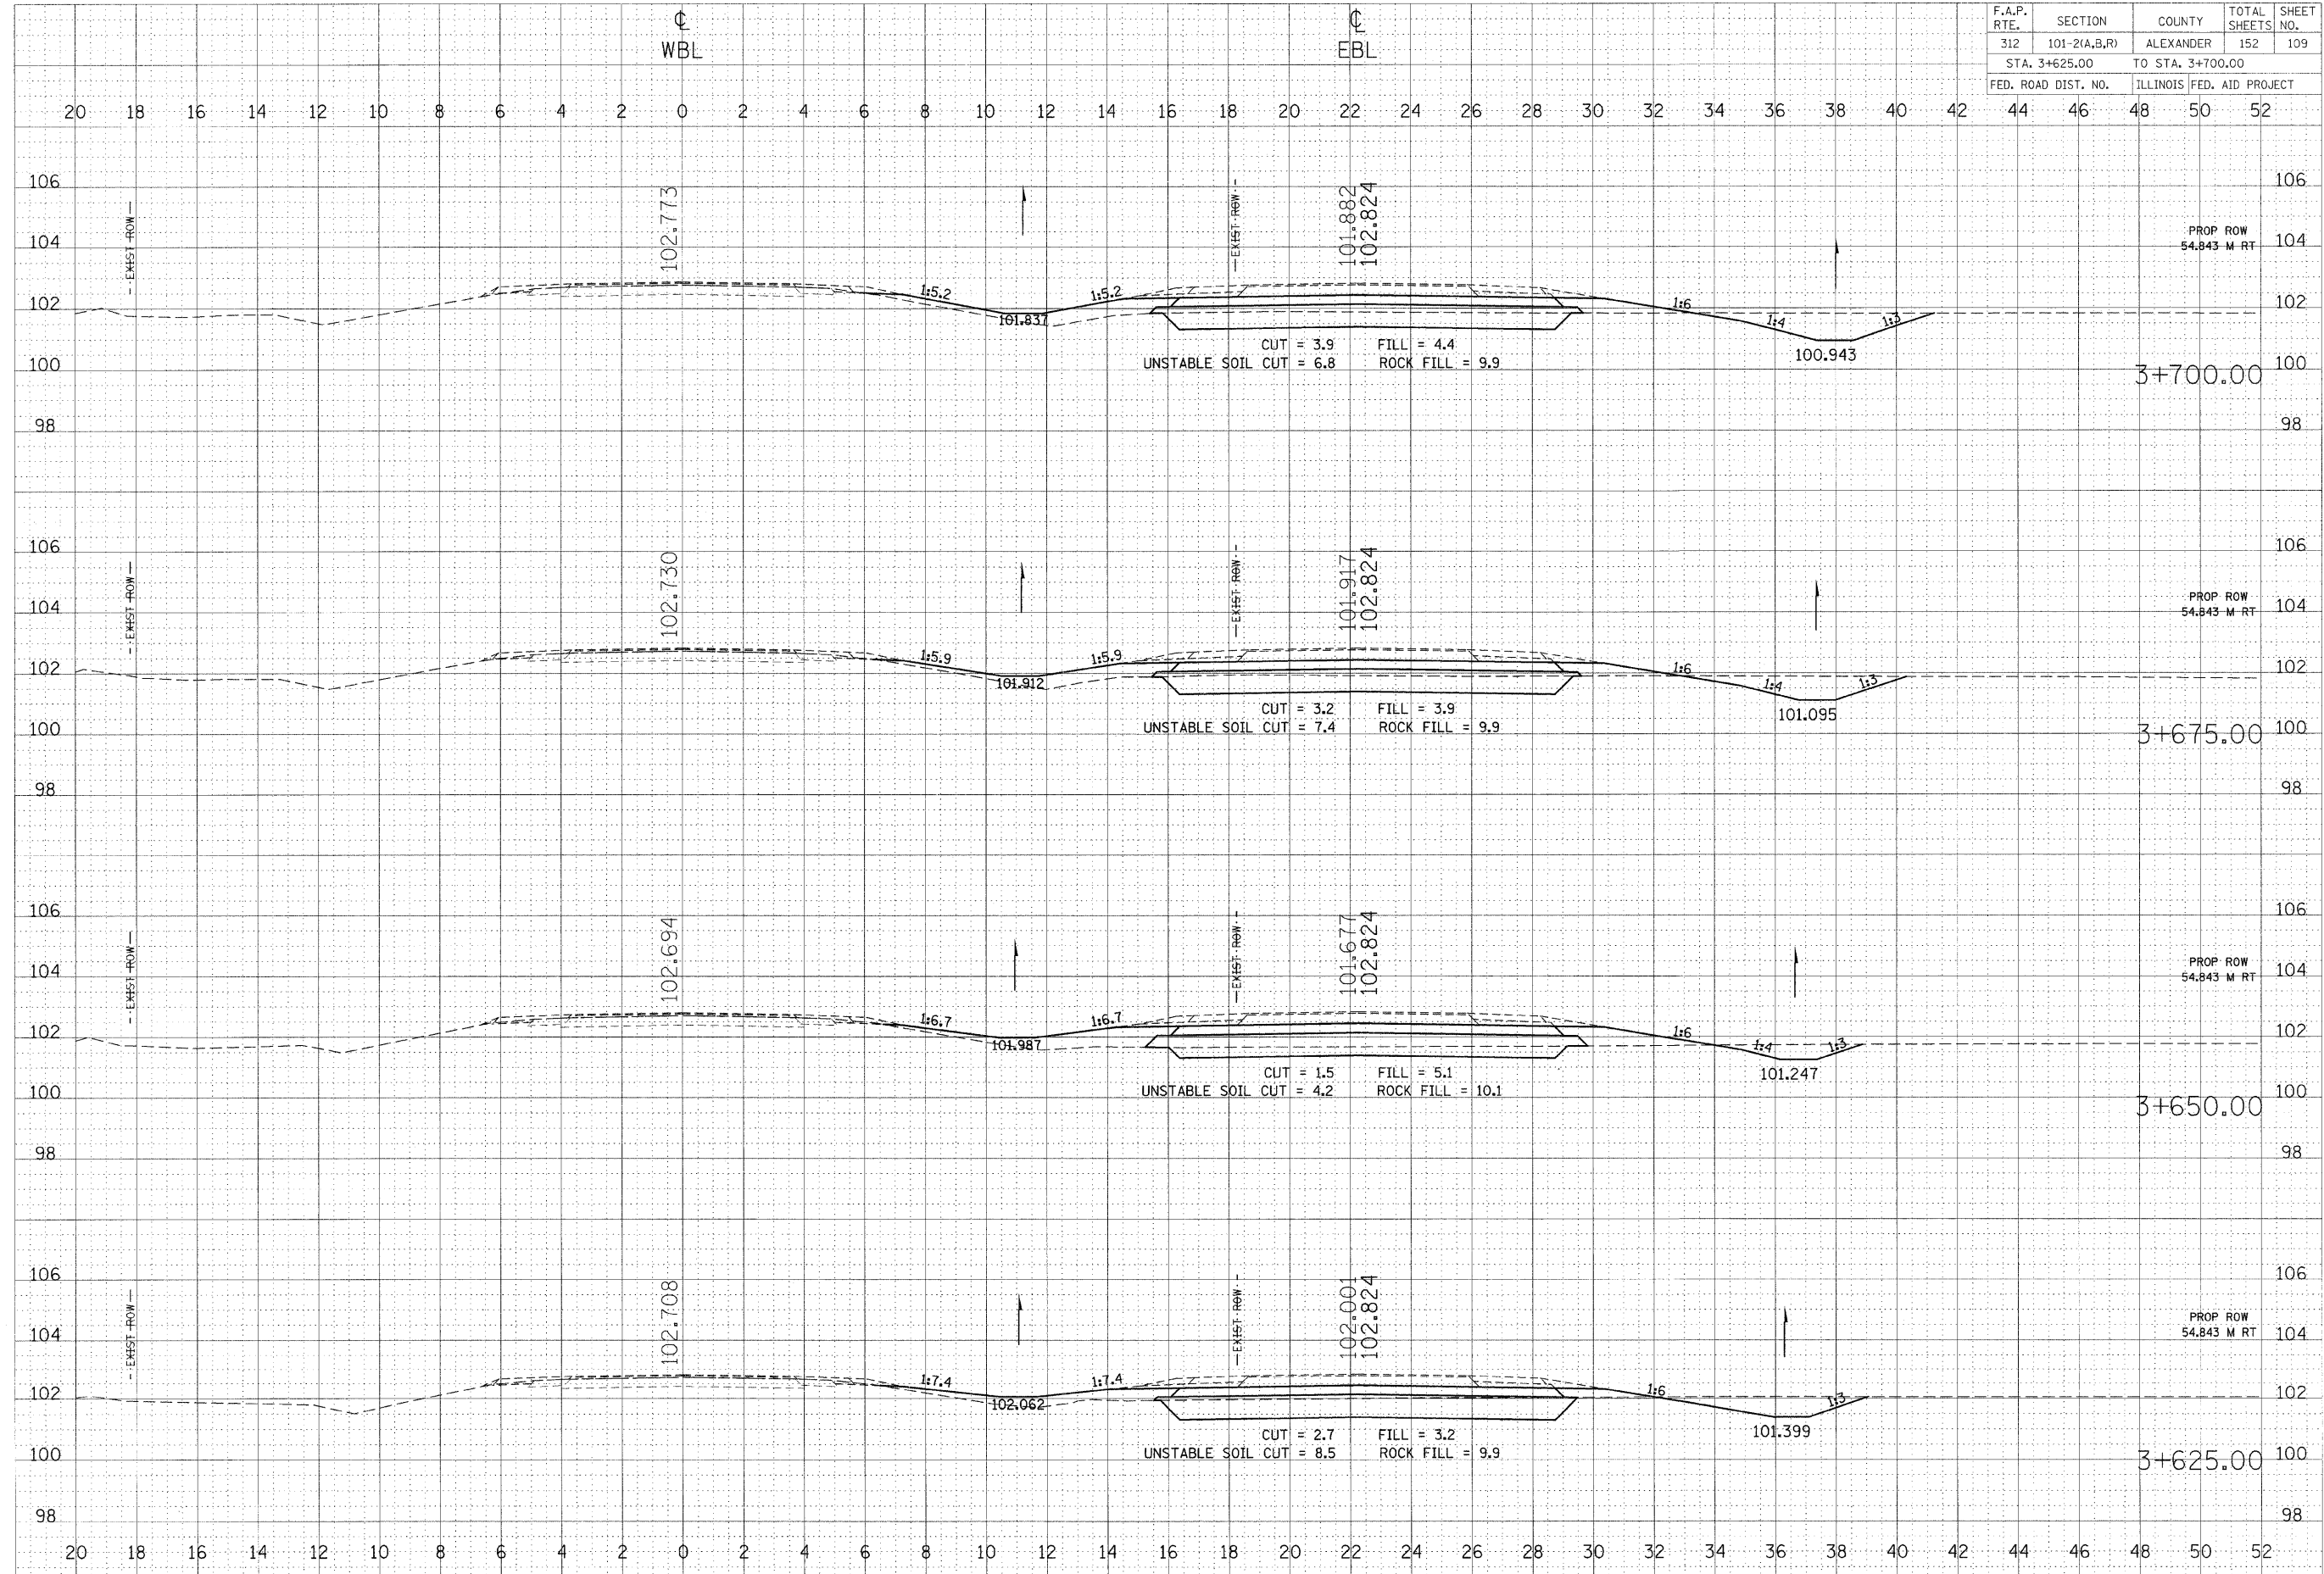

FINAL SURVEY	BY	DATE
SURVEYED		
PLOTTED		
NOTE BOOK		
AREAS		
CHECKED		

ORIGINAL SURVEY	BY	DATE
SURVEYED		
PLOTTED		
NOTE BOOK		
AREAS		
CHECKED		

PLOT DATE = 10/27/2008  
 FILE NAME = c:\pwworkspace\pwworkspace\101-2(A,B,R)\101-2(A,B,R)109.dwg  
 PLOT SCALE = 100.0000 m / M  
 USER NAME = lfuruchd