


F.A.P. RTE.	SECTION	COUNTY	TOTAL SHEETS	SHEET NO.
312	101-2(A,B,R)	ALEXANDER	152	112
STA. 3+875.00			TO STA. 3+950.00	
FED. ROAD DIST. NO.		ILLINOIS FED. AID PROJECT		

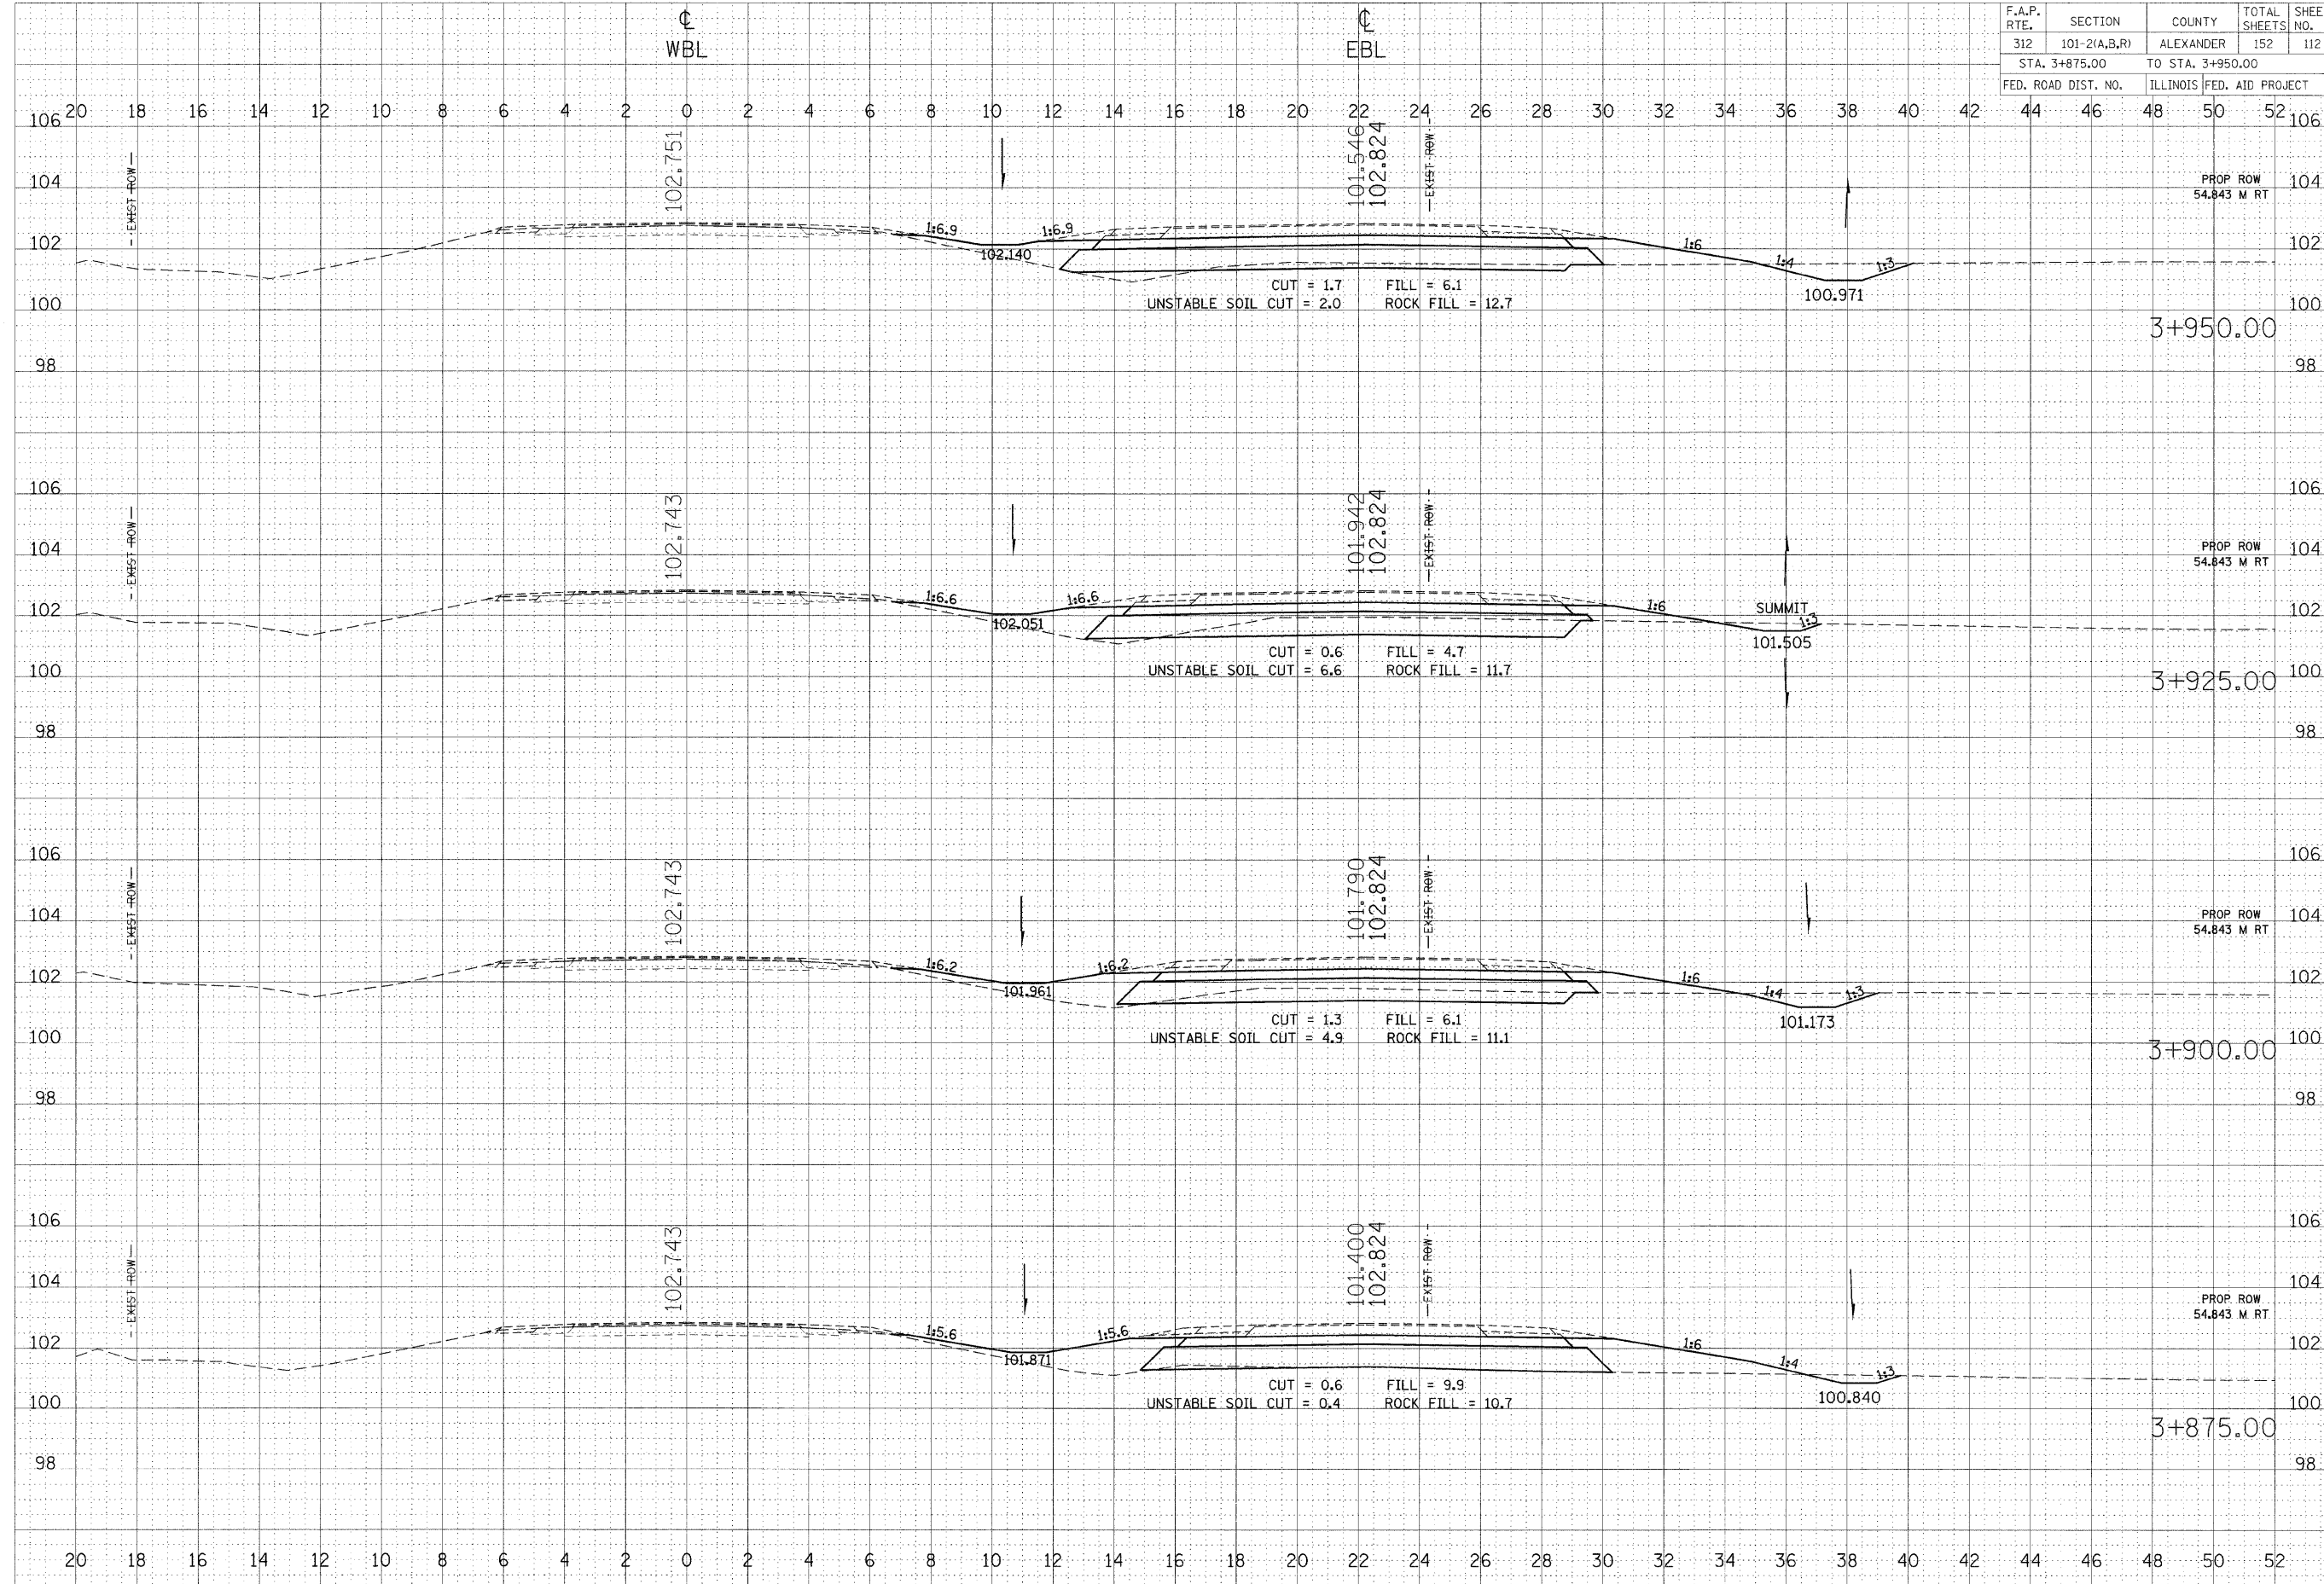

DATE: _____ BY: _____
 SURVEYED: _____ PLOTTED: _____
 CHECKED: _____

DATE: _____ BY: _____
 SURVEYED: _____ PLOTTED: _____
 CHECKED: _____

PLOT DATE = 10/27/2008
 FILE NAME = c:\pwworkspace\pwworkspace\101484361\101484361\101484361.dwg
 PLOT SCALE = 100.0000 m / M.
 USER NAME = jertwendi