


F.A.P. RTE.	SECTION	COUNTY	TOTAL SHEETS	SHEET NO.
312	101-2(A,B,R)	ALEXANDER	152	126
STA. 4+800.00		TO STA. 4+850.00		
FED. ROAD DIST. NO.		ILLINOIS FED. AID PROJECT		

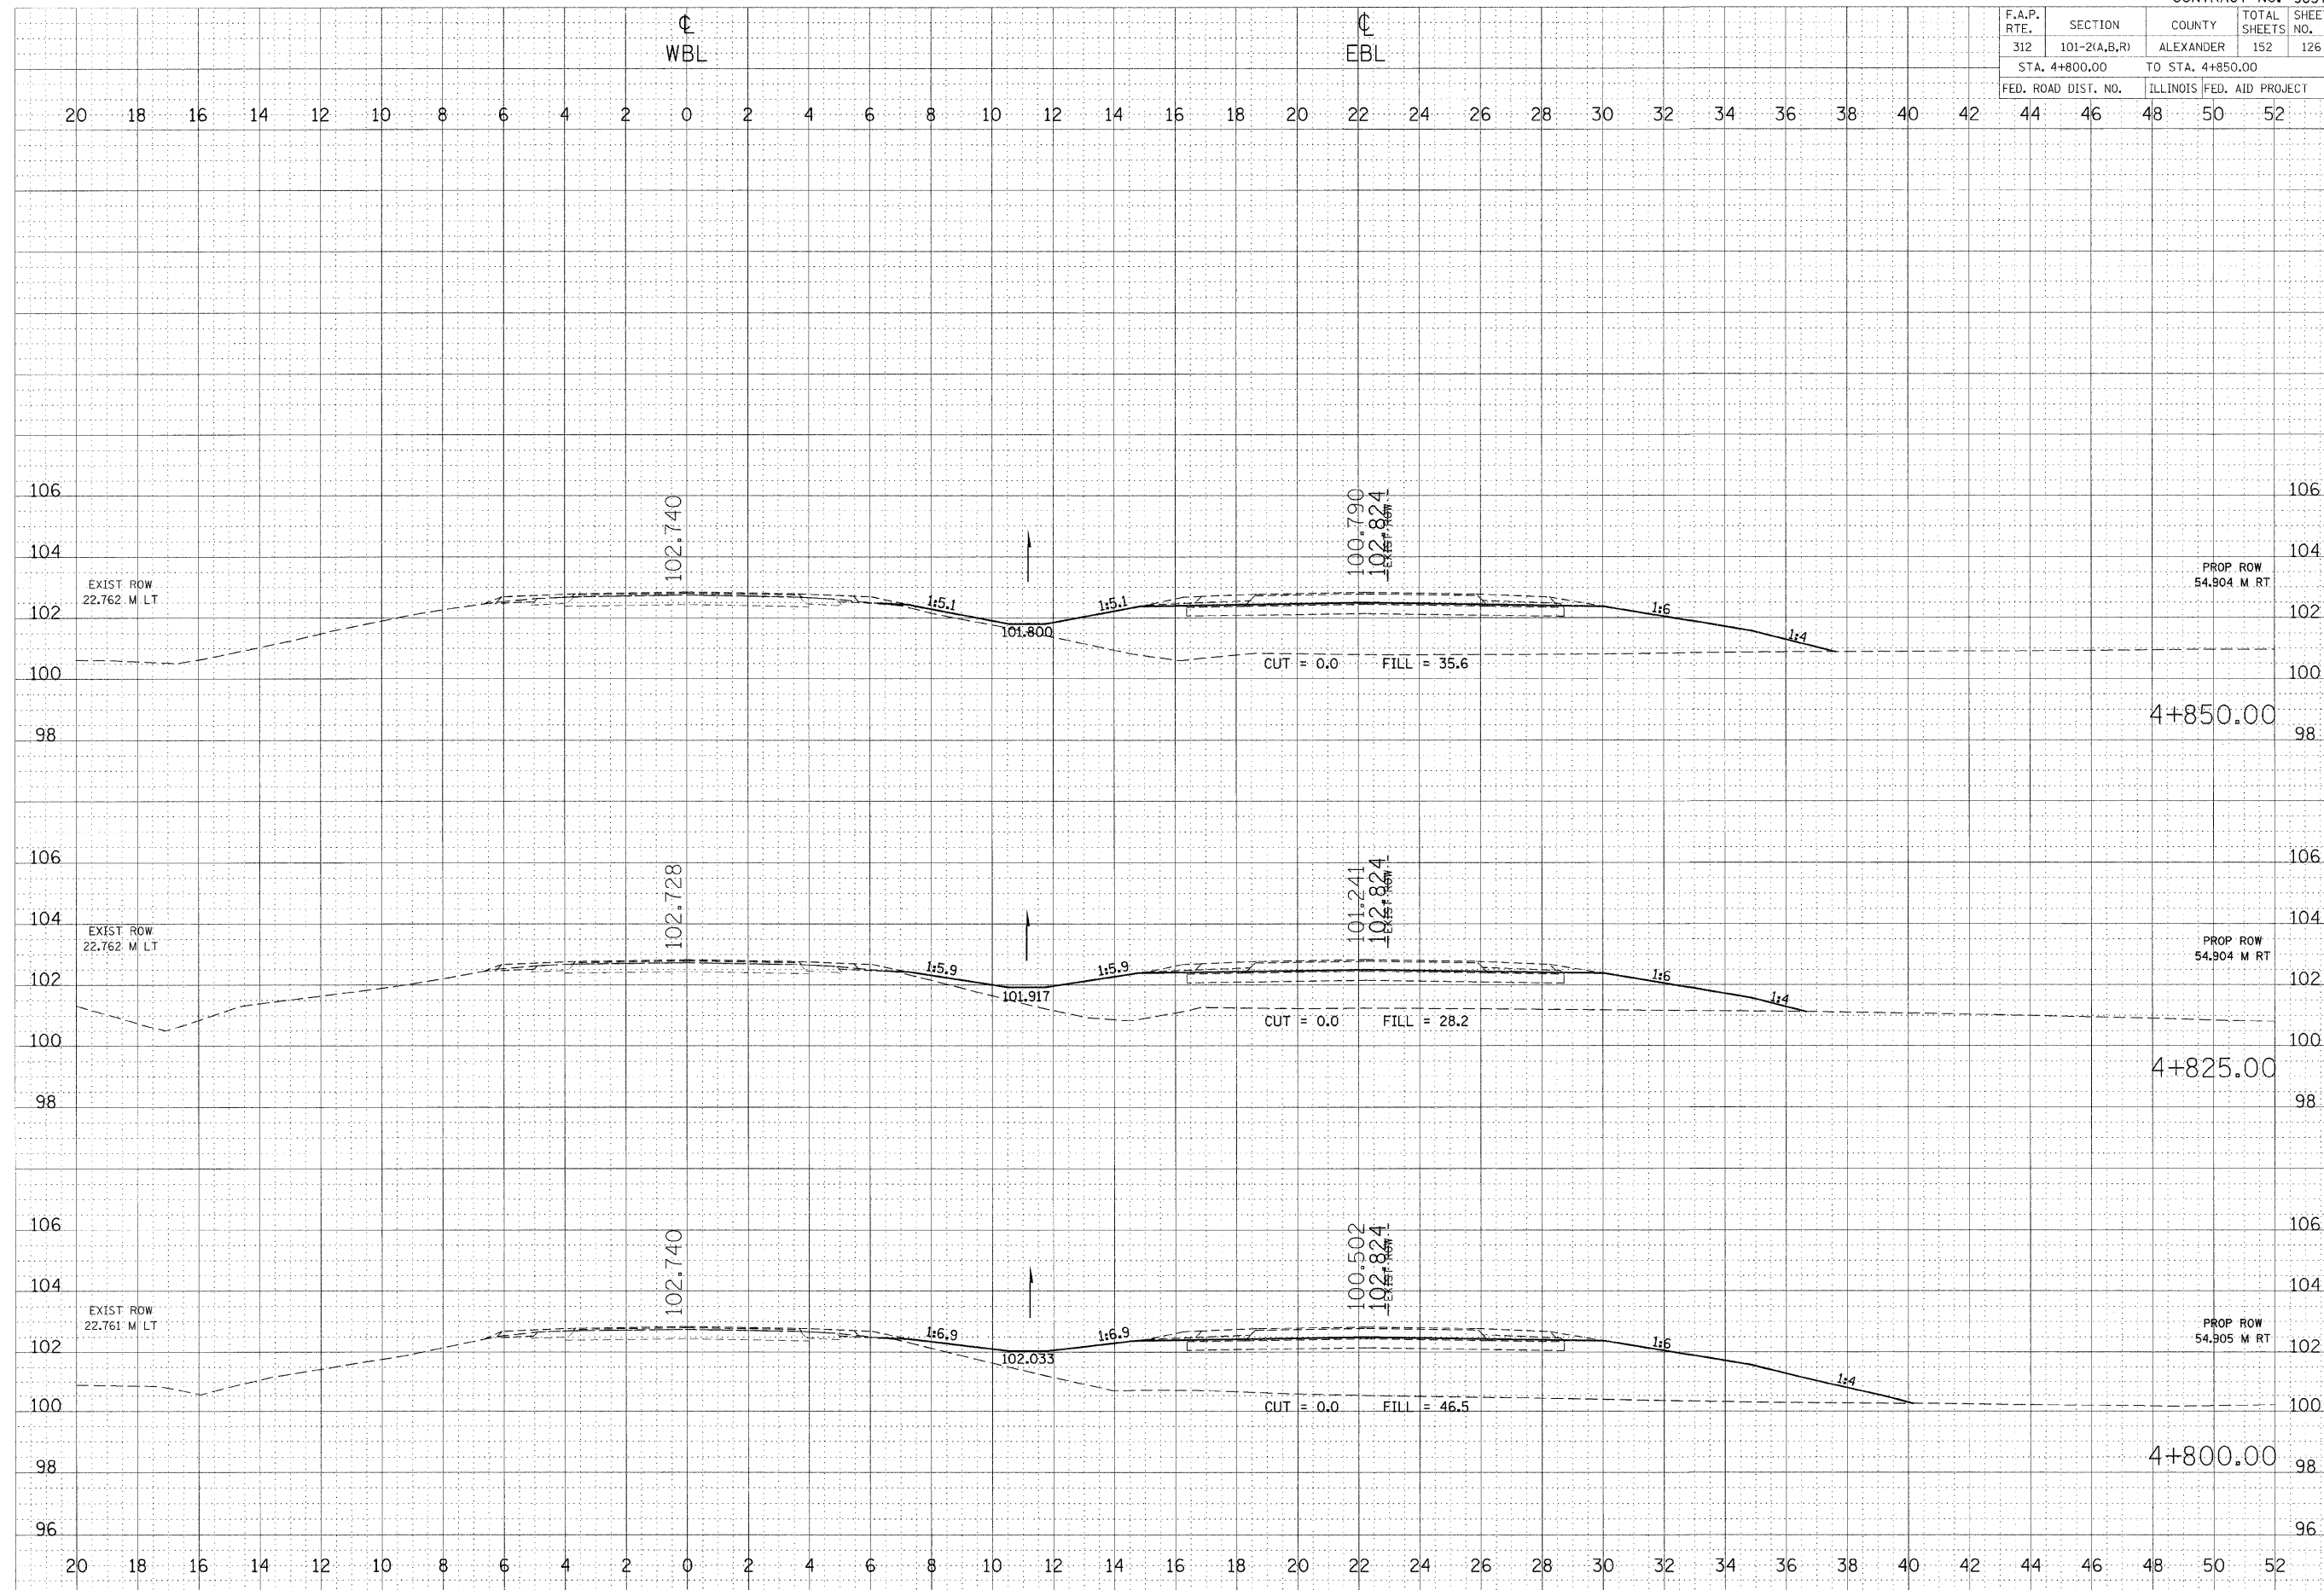

DATE	BY

DATE	BY

PLOT DATE = 18/27/2008
 FILE NAME = c:\pwworkspace\pwworkspace\146\146.dwg
 PLOT SCALE = 1:20000 m / M.
 USER NAME = jefwachol