


F.A.P. RTE.	SECTION	COUNTY	TOTAL SHEETS	SHEET NO.
312	101-2(A,B,R)	ALEXANDER	152	127
STA. 4+858.31		TO STA. 4+890.00		
FED. ROAD DIST. NO.		ILLINOIS FED. AID PROJECT		

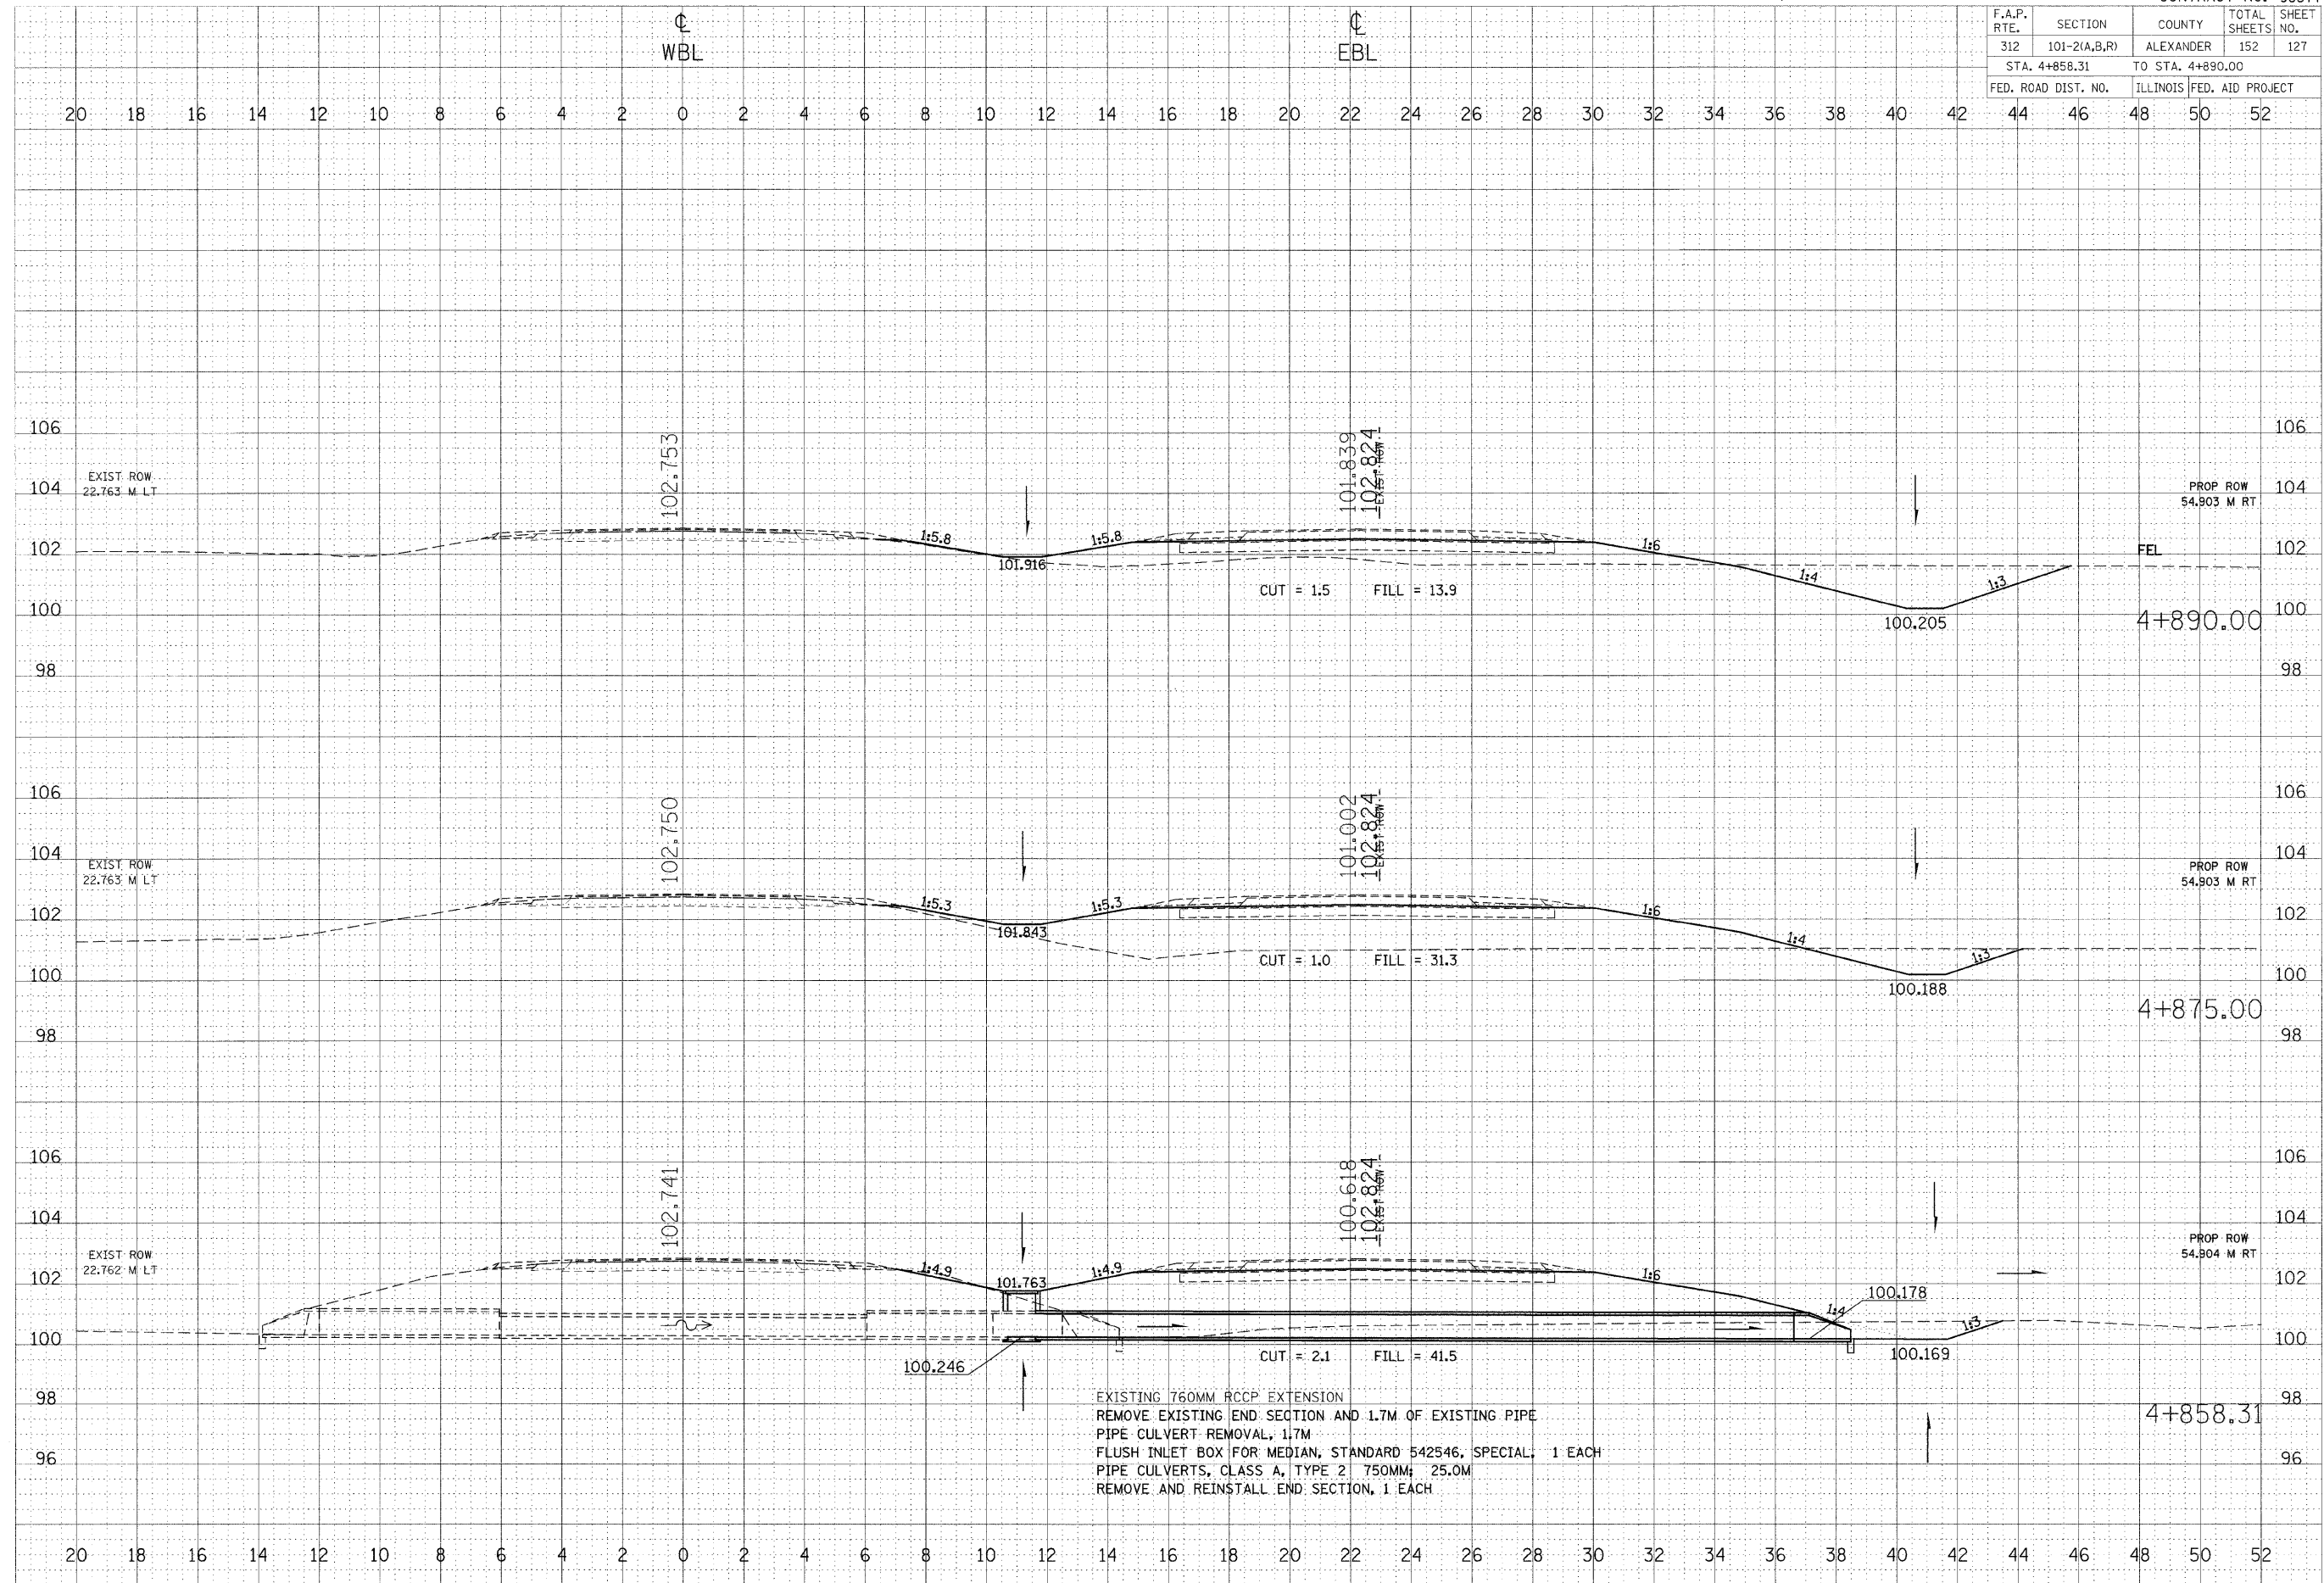

DATE: _____ BY: _____
 SURVEYED: _____
 PLOTTED: _____
 NOTE BOOK: _____
 AREAS CHECKED: _____

DATE: _____ BY: _____
 SURVEYED: _____
 PLOTTED: _____
 NOTE BOOK: _____
 AREAS CHECKED: _____

PLOT DATE = 10/27/2008
 FILE NAME = c:\pwwork\pwwork\101-2(A,B,R)\101-2(A,B,R)127.dwg
 PLOT SCALE = 100.0000 m / M
 USER NAME = jefwchnd