


F.A.P. RTE.	SECTION	COUNTY	TOTAL SHEETS	SHEET NO.
312	101-2(A,B,R)	ALEXANDER	152	128
STA. 4+900.00 TO STA. 4+975.00				
FED. ROAD DIST. NO.		ILLINOIS	FED. AID PROJECT	
			50	52

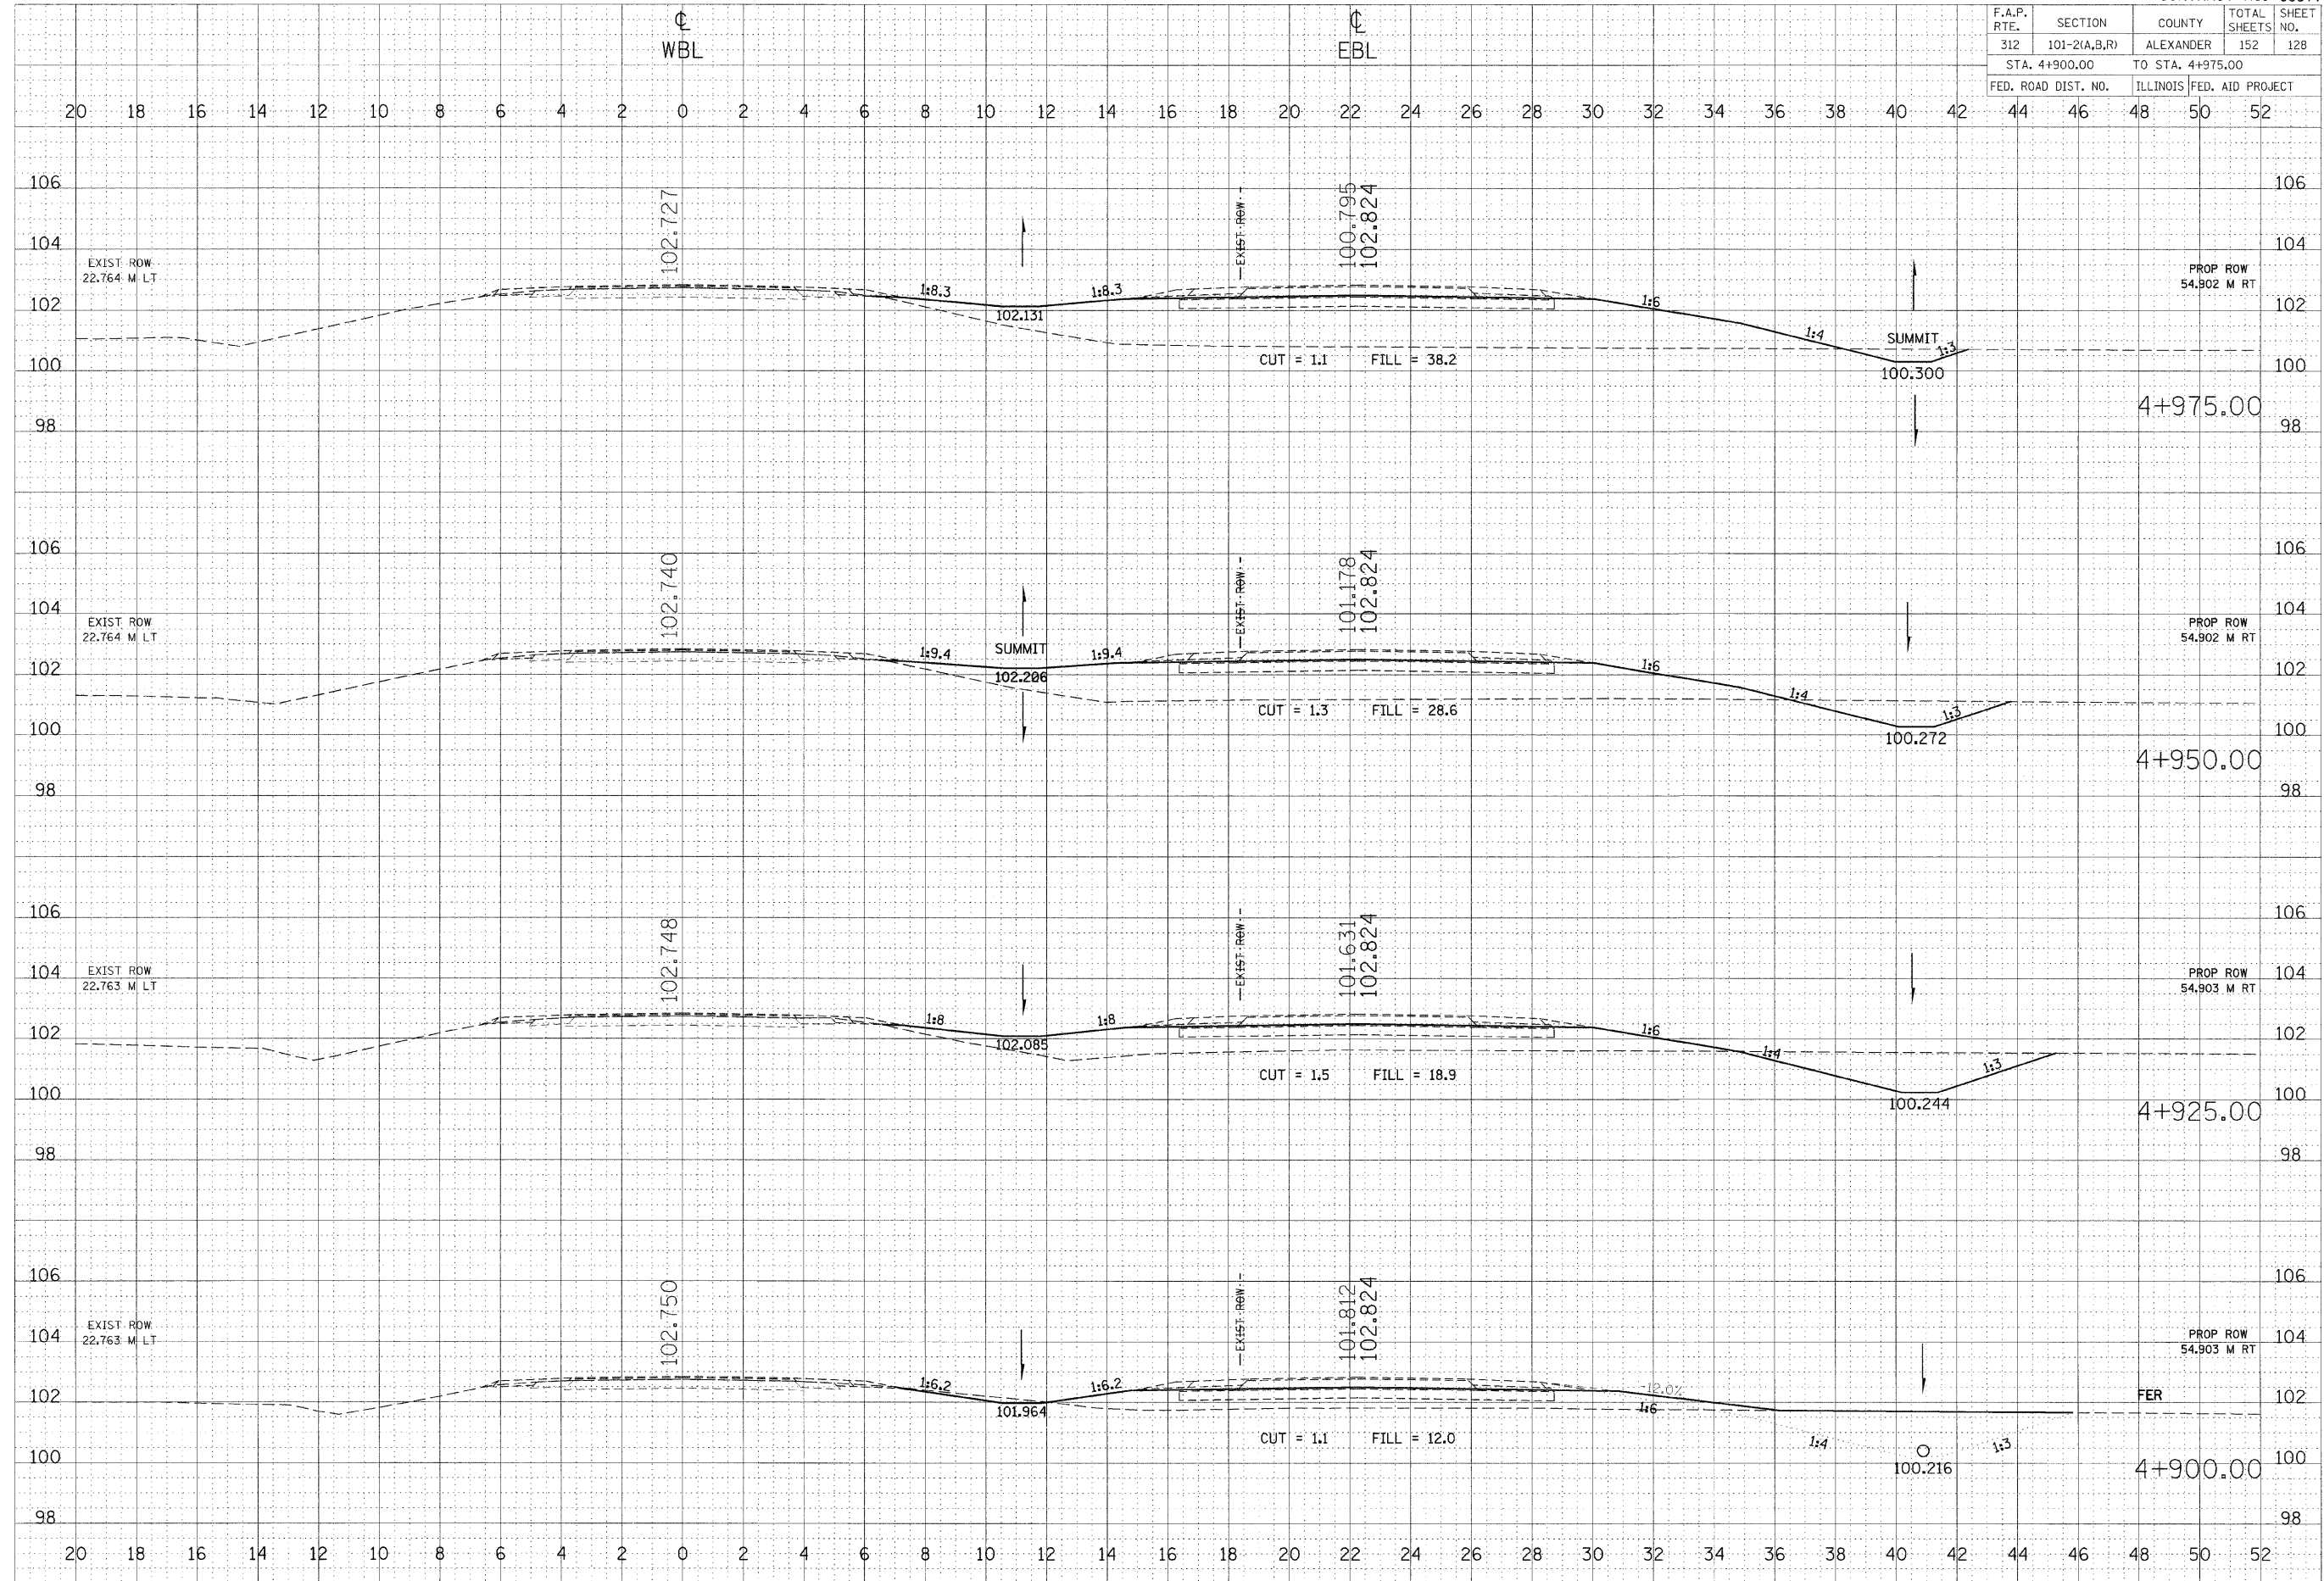

DATE	
BY	
FINAL SURVEY	
NOTED	
AREAS CHECKED	

DATE	
BY	
ORIGINAL SURVEY	
NOTED	
AREAS CHECKED	

PLOT DATE = 10/27/2008
 FILE NAME = c:\p-work\pawdos\1ef\146\146shsstm32
 PLOT SCALE = 100.0000 m / M.
 USER NAME = 1ef\146\146shsstm32