


F.A.P. RTE.	SECTION	COUNTY	TOTAL SHEETS	SHEET NO.
312	101-2(A,B,R)	ALEXANDER	152	131
STA. 5+100.00		TO STA. 5+150.00		
FED. ROAD DIST. NO.		ILLINOIS FED. AID PROJECT		

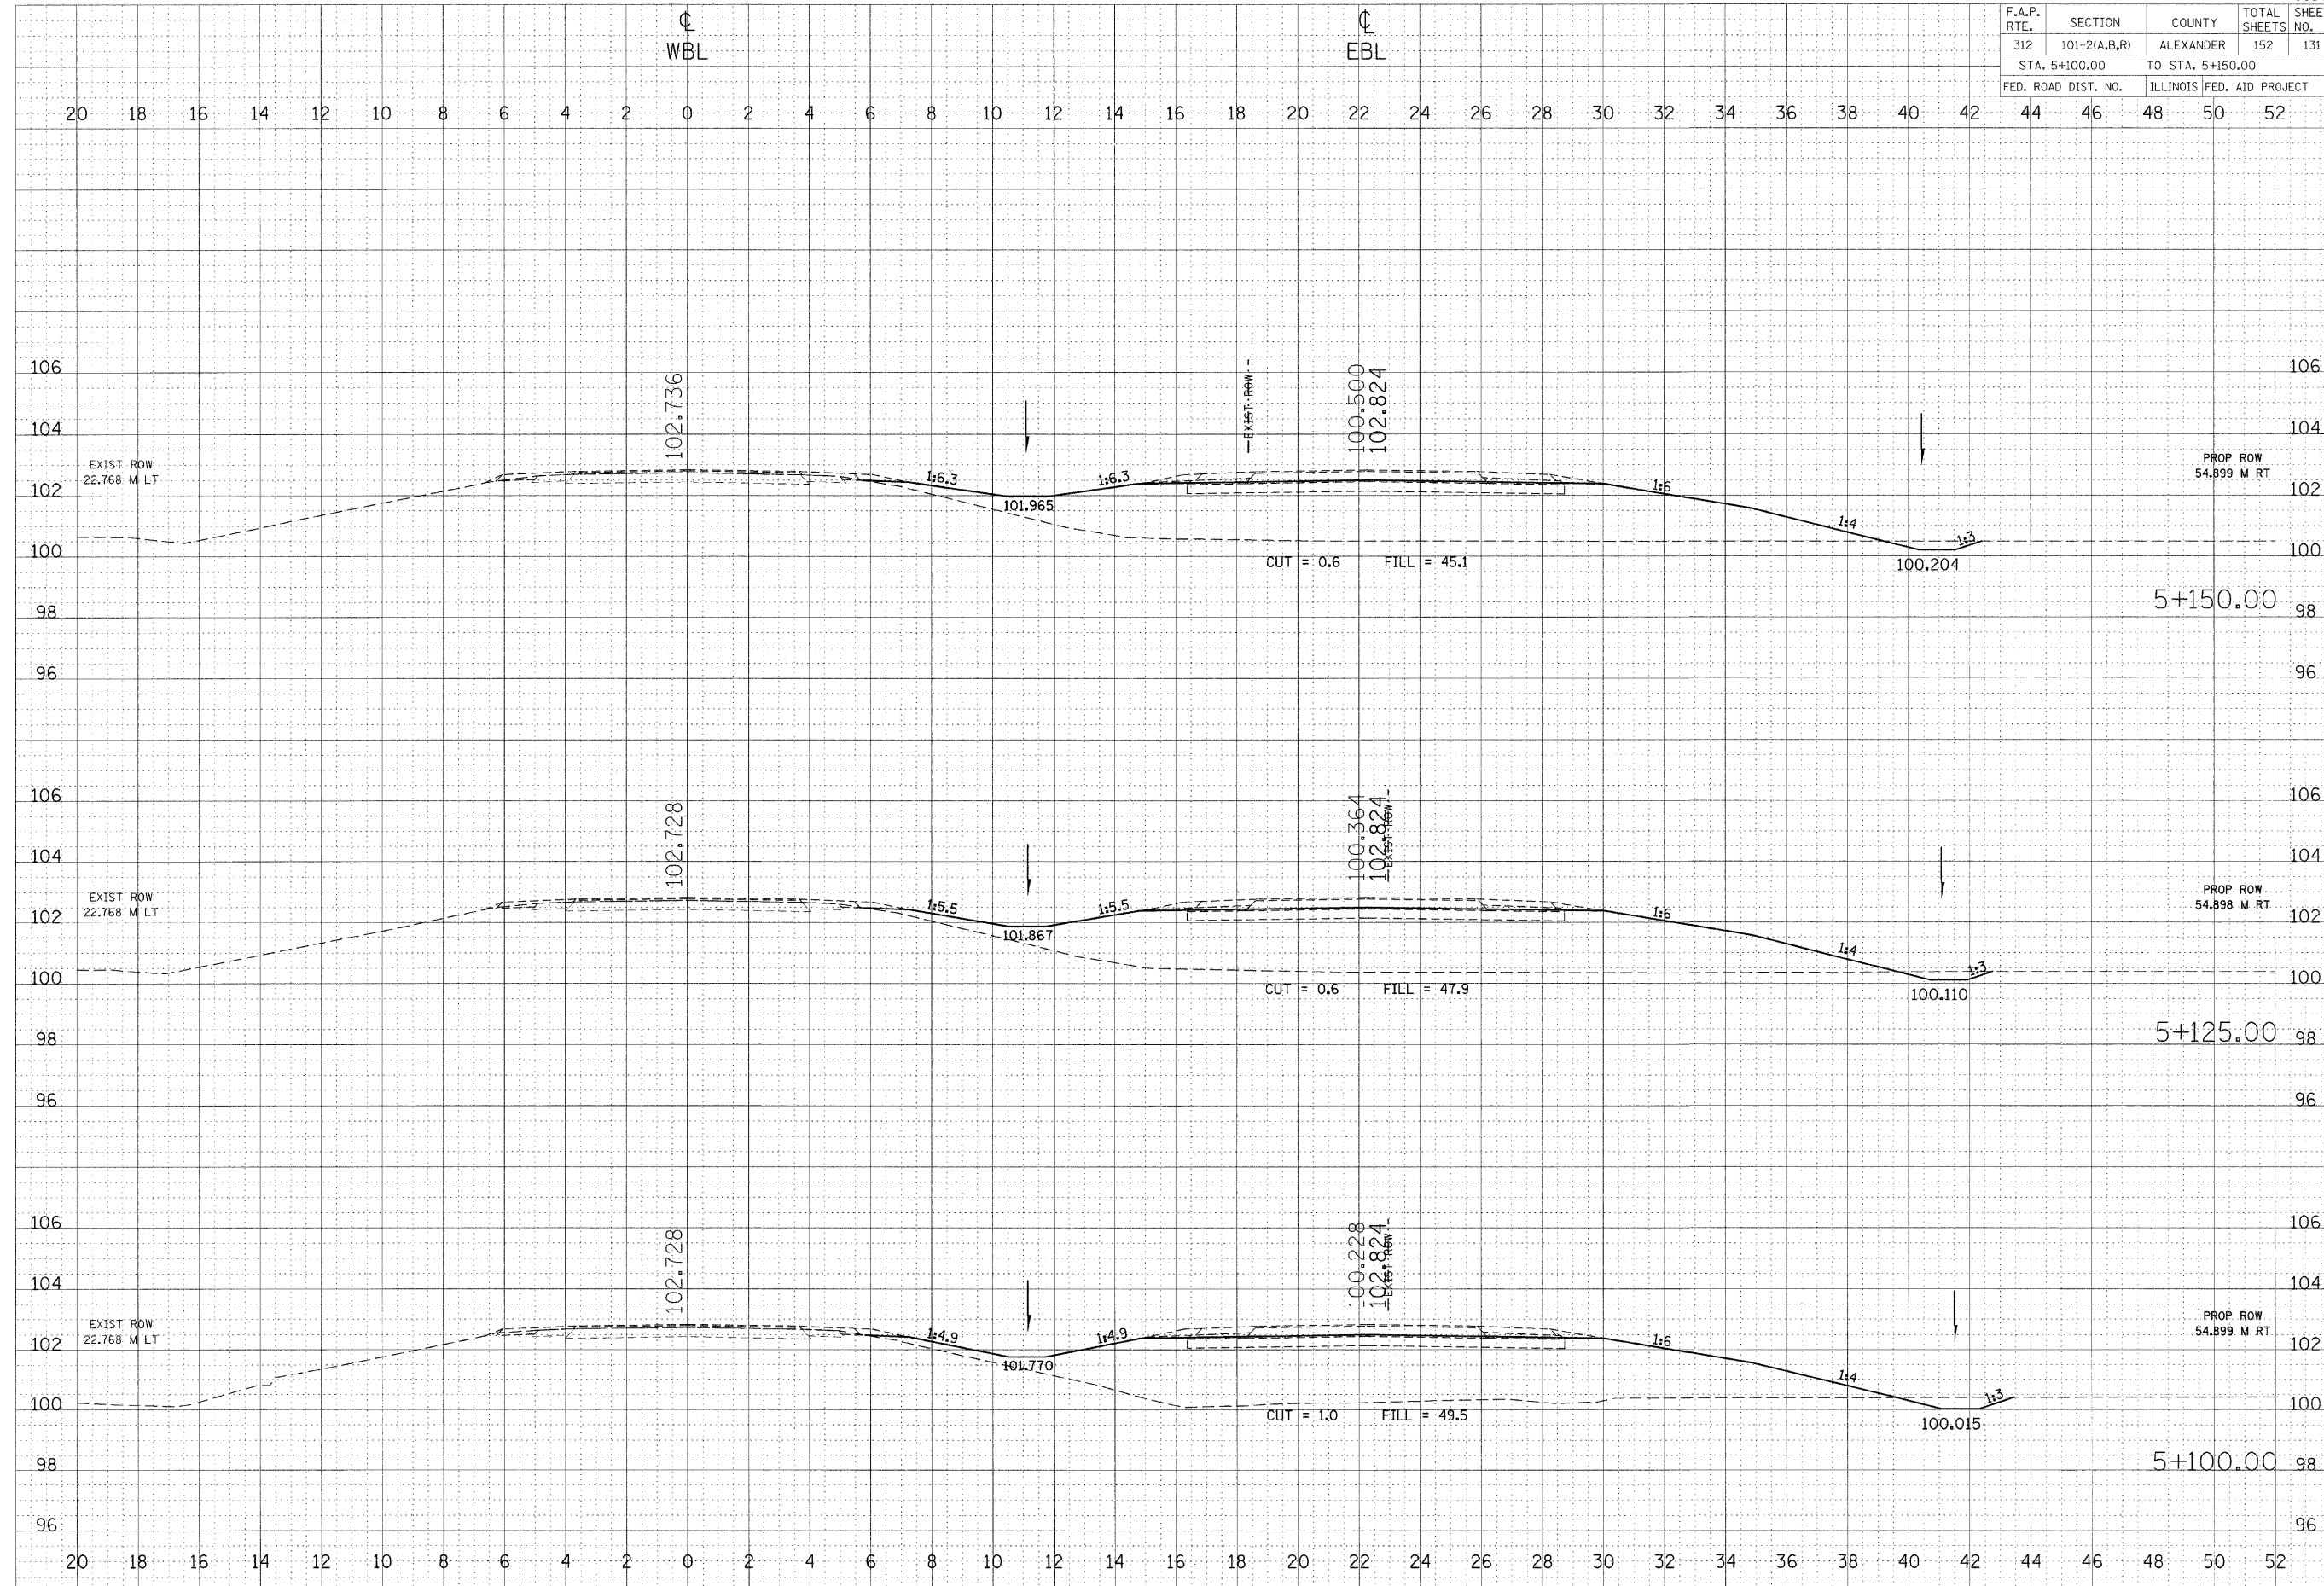

FINAL SURVEYED PLOTTED NOTE BOOK AREAS CHECKED

ORIGINAL SURVEYED PLOTTED NOTE BOOK AREAS CHECKED

PLOT DATE = 10/27/2008
 FILE NAME = c:\pwwork\pwwork\101-2(A,B,R)\101-2(A,B,R)-R146.stn
 PLOT SCALE = 100.0000 m / M.
 USER NAME = jefwchd