


F.A.P. RTE.	SECTION	COUNTY	TOTAL SHEETS	SHEET NO.
312	101-2(A,B,R)	ALEXANDER	152	132
STA. 5+175.00		TO STA. 5+250.00		
FED. ROAD DIST. NO.		ILLINOIS FED. AID PROJECT		

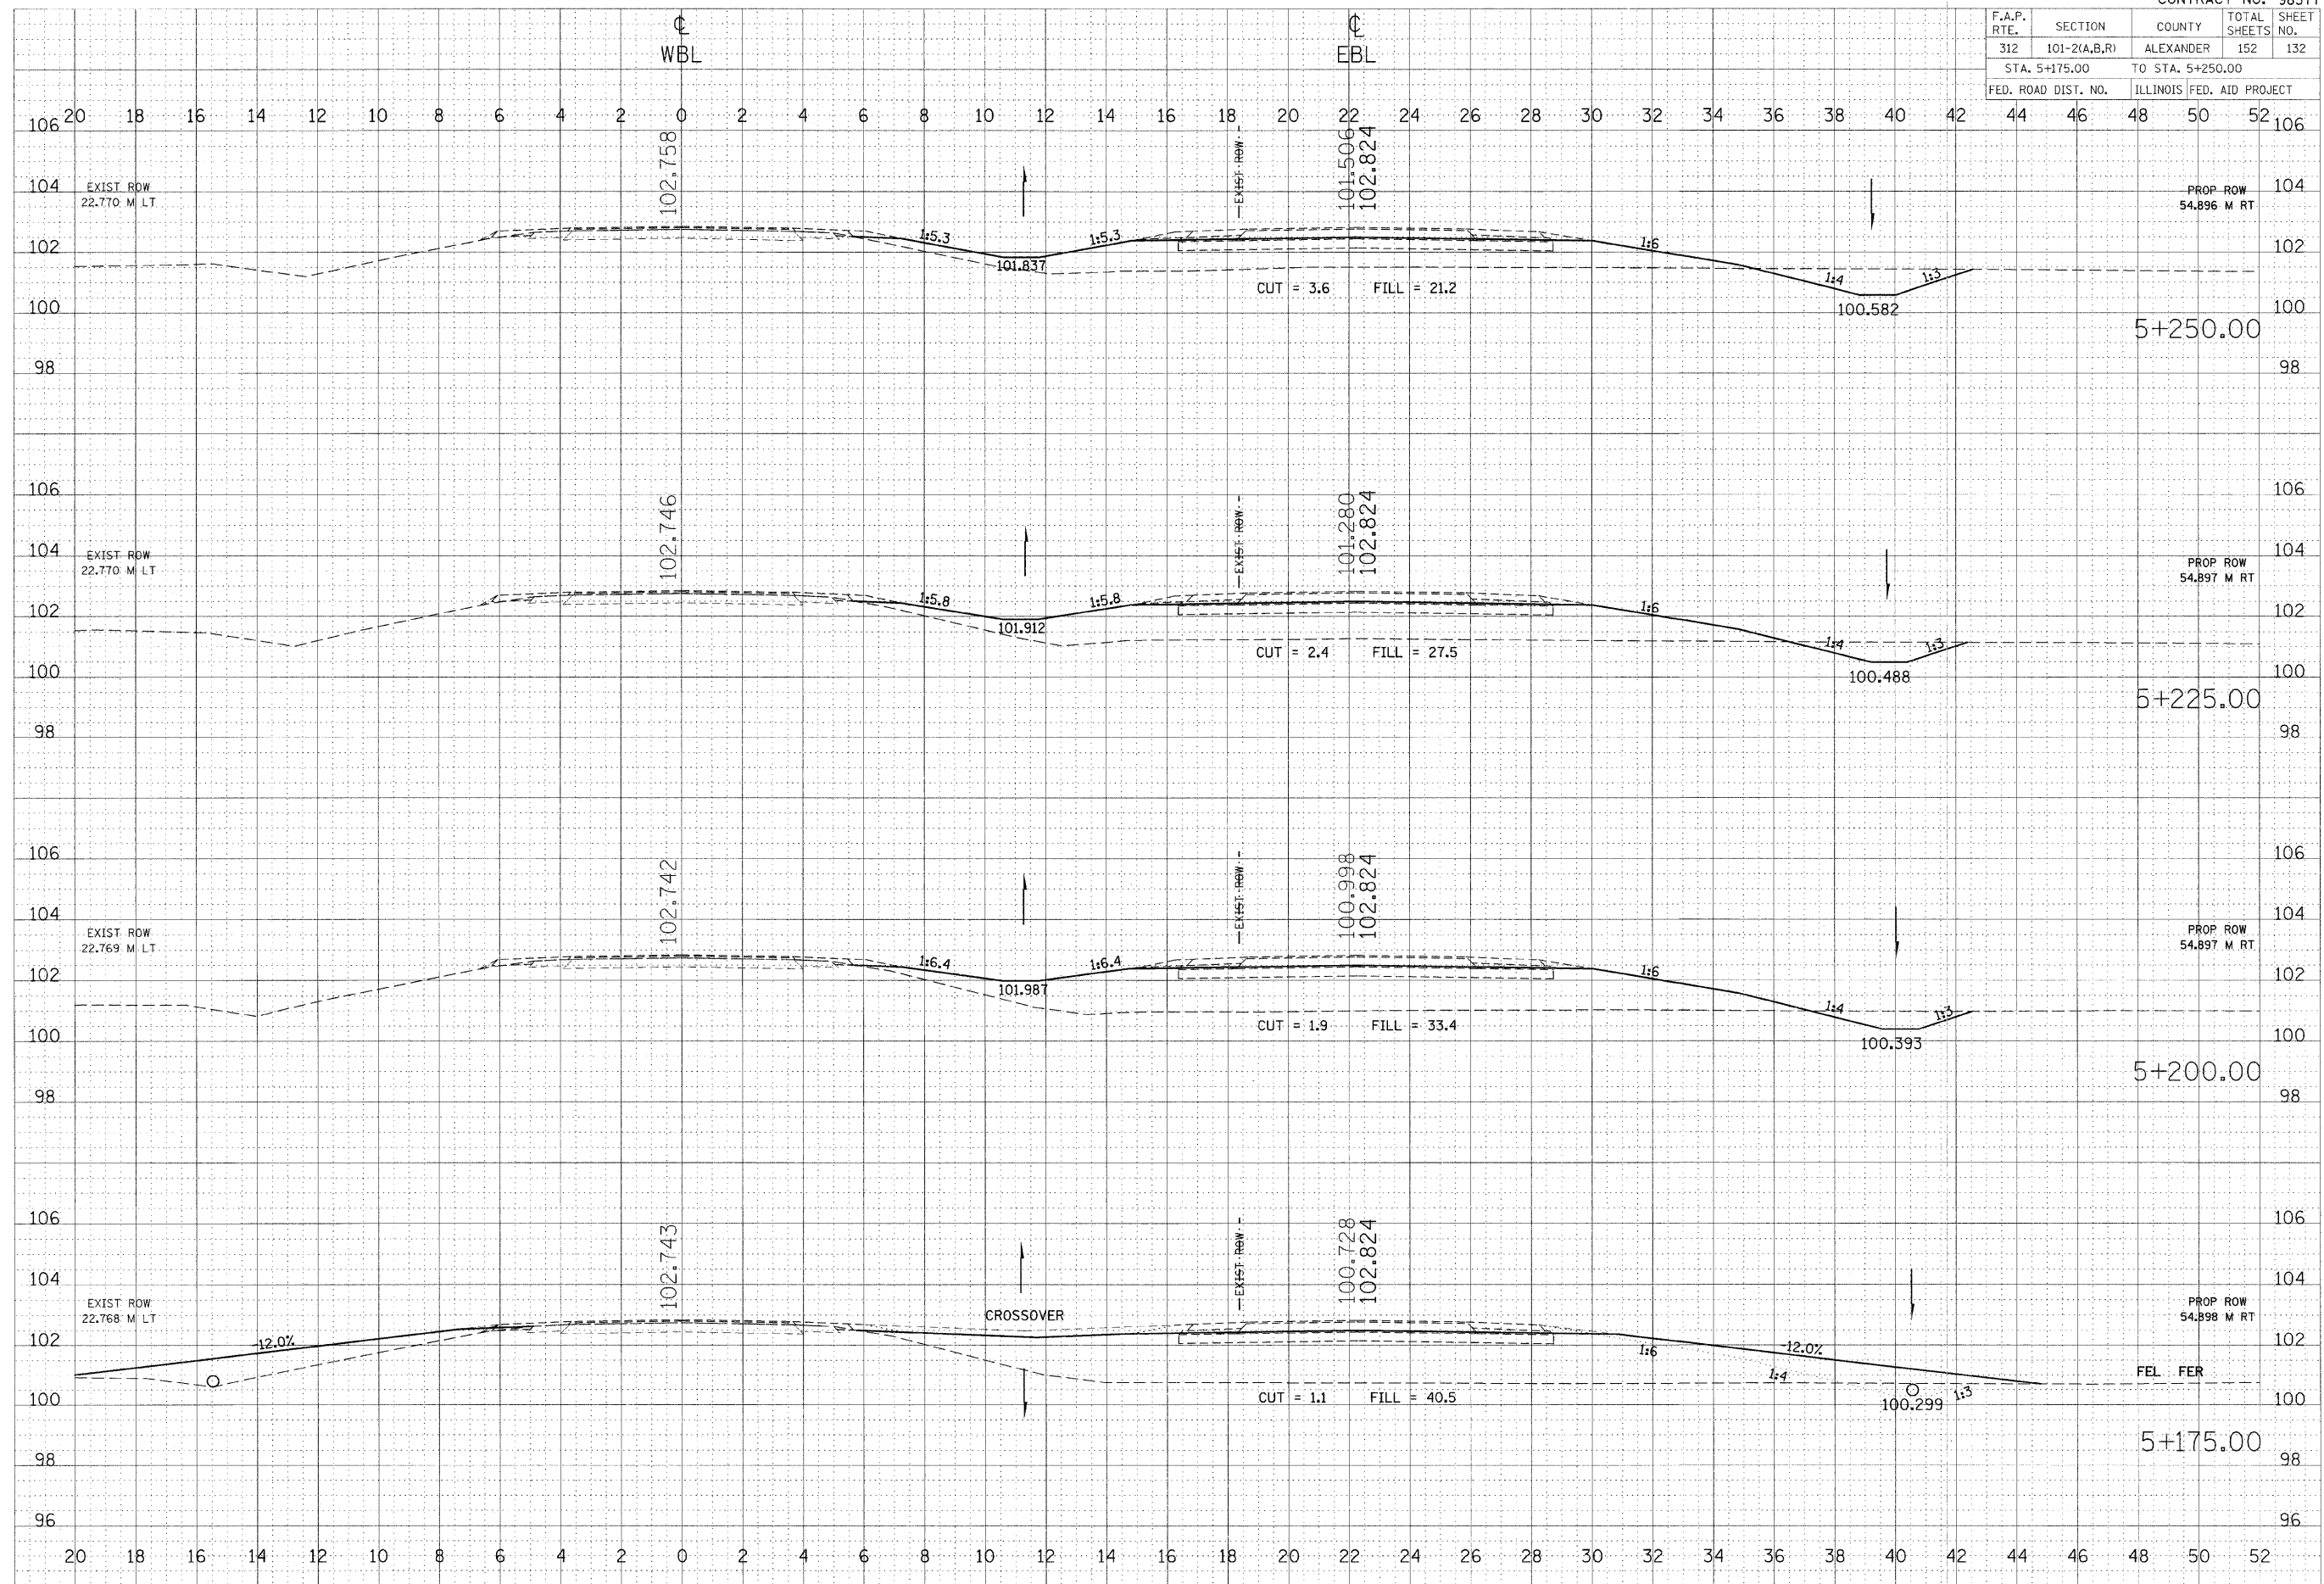

DATE	BY
DATE	BY
DATE	BY
DATE	BY

DATE	BY
DATE	BY
DATE	BY
DATE	BY

PLOT DATE = 10/27/2008
 FILE NAME = c:\pwworkspace\pwworkspace\101-2(A,B,R)\101-2(A,B,R)-R14\101-2(A,B,R)-R14.dwg
 PLOT SCALE = 1:10000
 USER NAME = jef