


F.A.P. RTE.	SECTION	COUNTY	TOTAL SHEETS	SHEET NO.
312	101-2(A,B,R)	ALEXANDER	152	145
STA. 6+050.00		TO STA. 6+100.00		
FED. ROAD DIST. NO.		ILLINOIS FED. AID PROJECT		

WBL

EBL

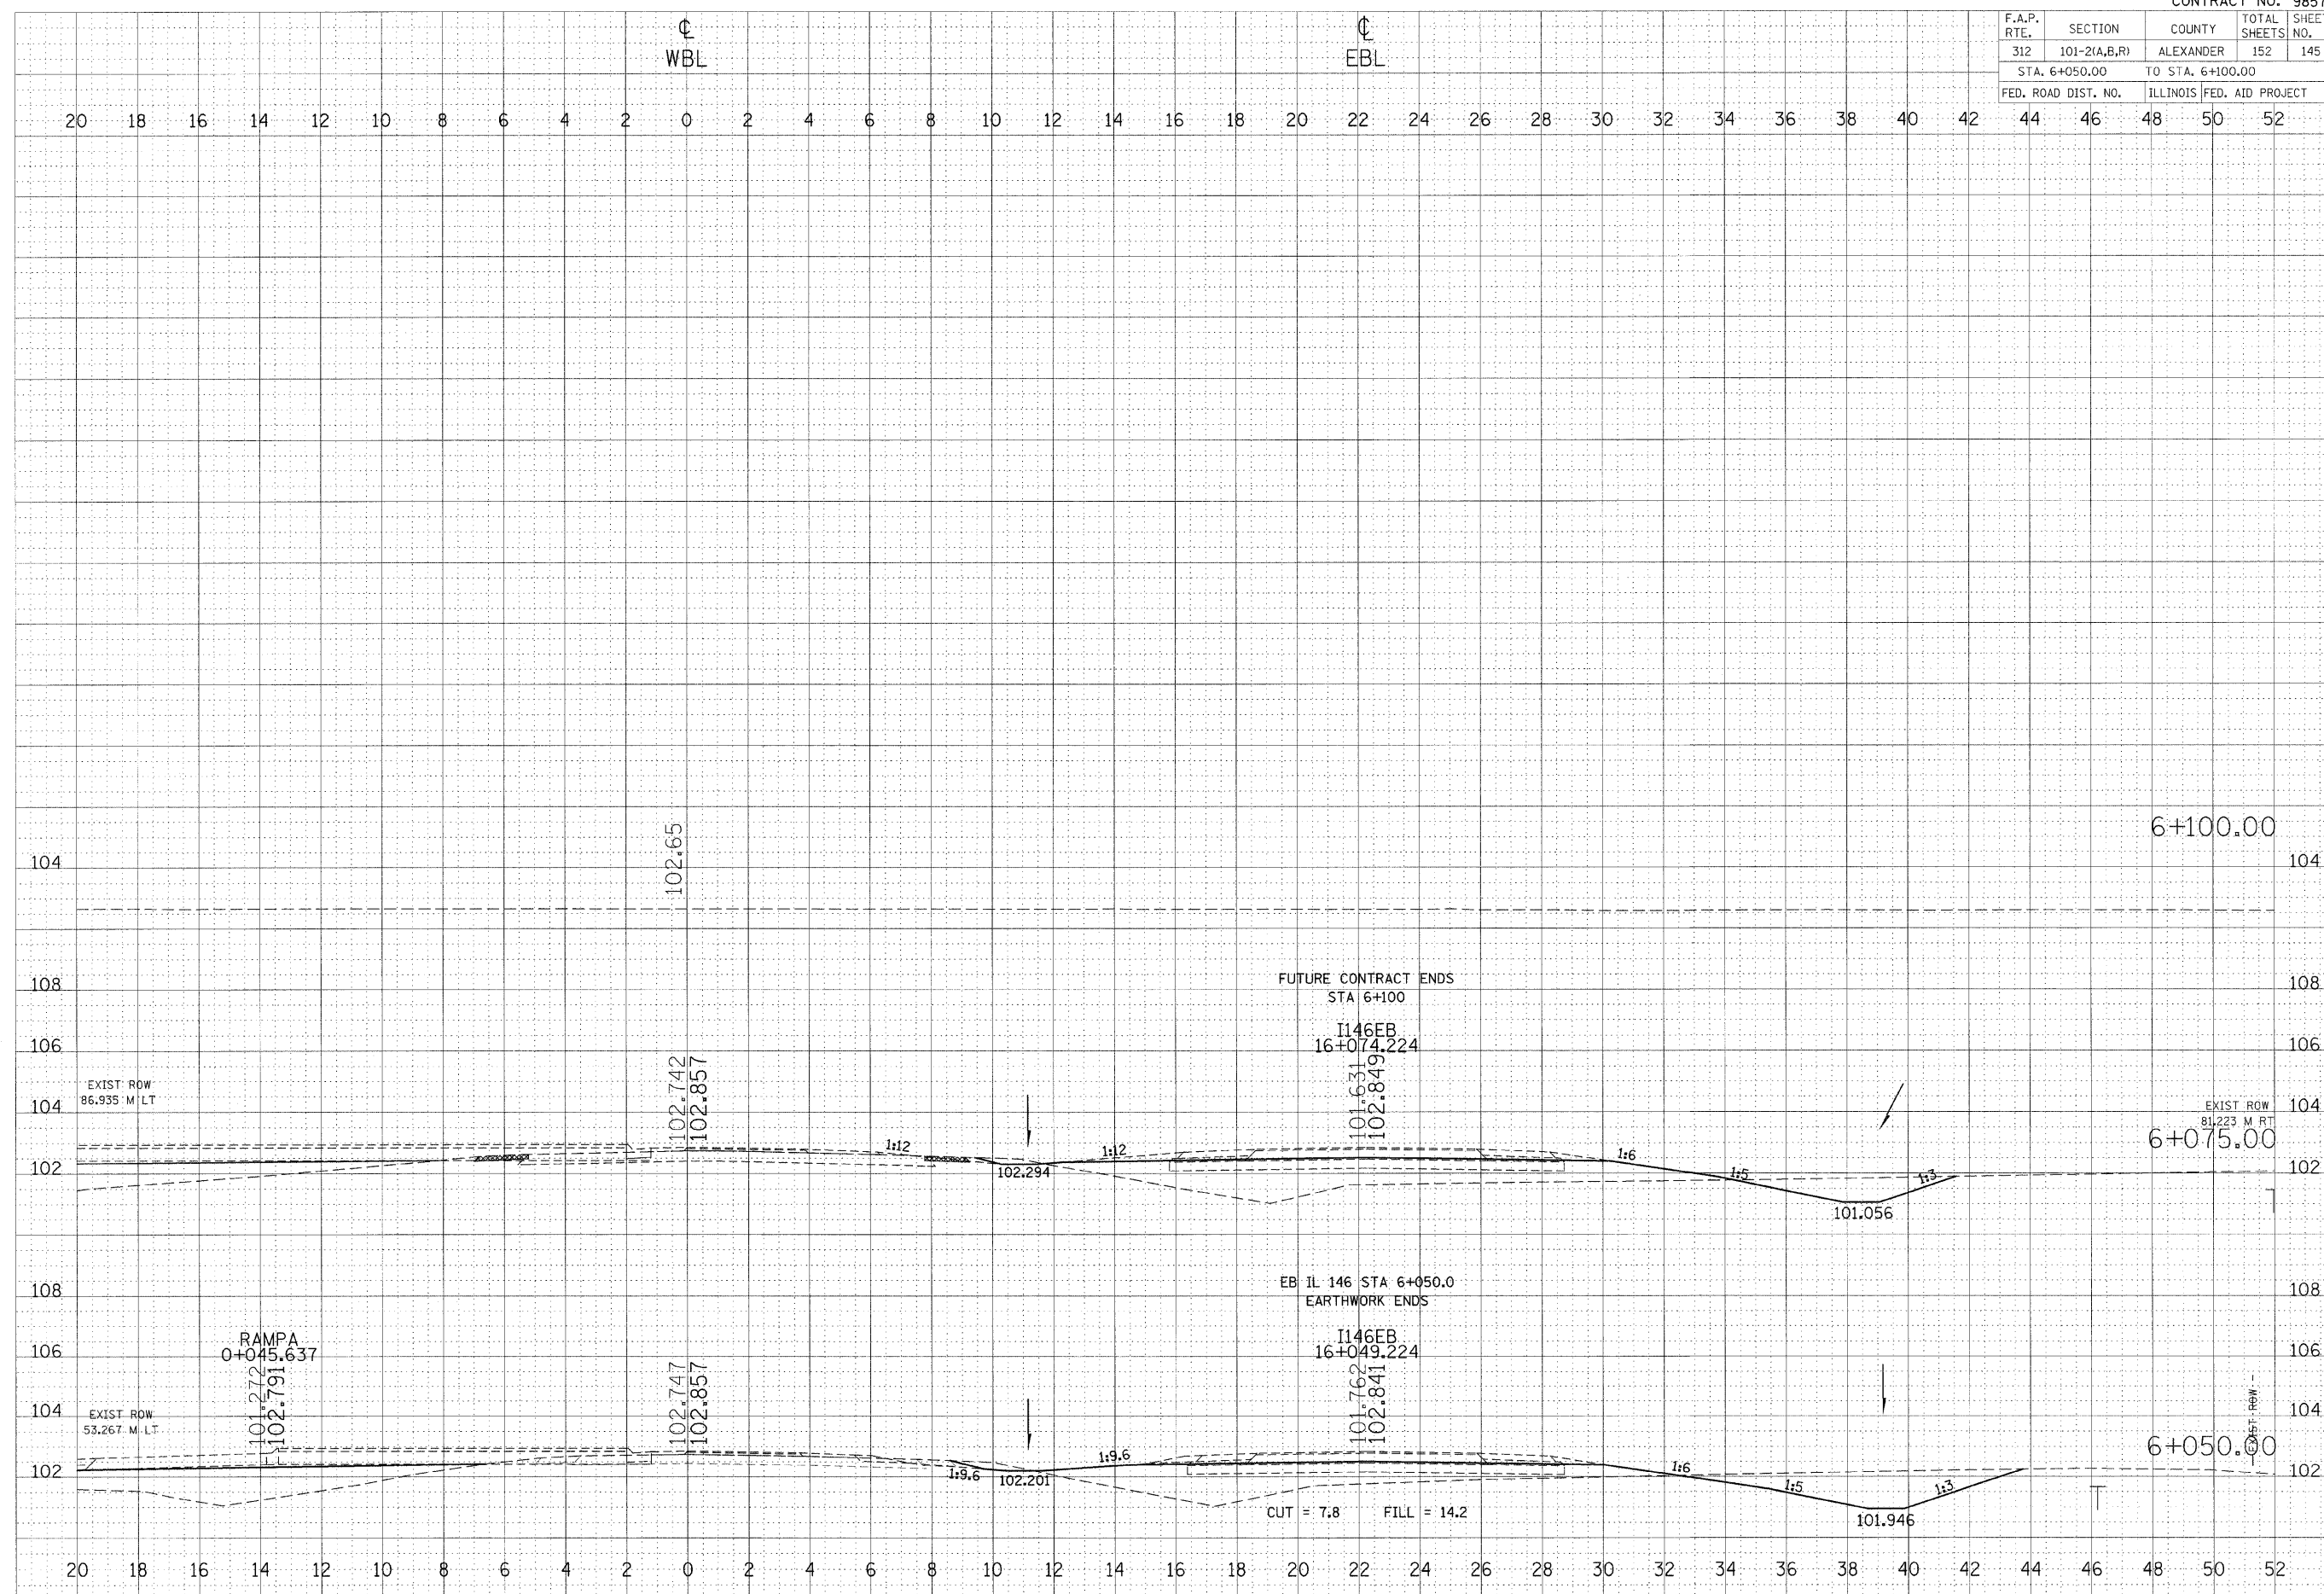

DATE	BY	DATE

DATE	BY	DATE

PLOT DATE = 10/27/2008
 FILE NAME = c:\pwwork\pawdot\let\trichol\146sta336.rvt
 PLOT SCALE = 1:20,000 m / M.
 USER NAME = let\trichol