


F.A.P. RTE.	SECTION	COUNTY	TOTAL SHEETS	SHEET NO.
312	101-2(A,B,R)	ALEXANDER	152	148
STA. +040.00 TO STA. +055.00				
FED. ROAD DIST. NO.		ILLINOIS	FED. AID PROJECT	

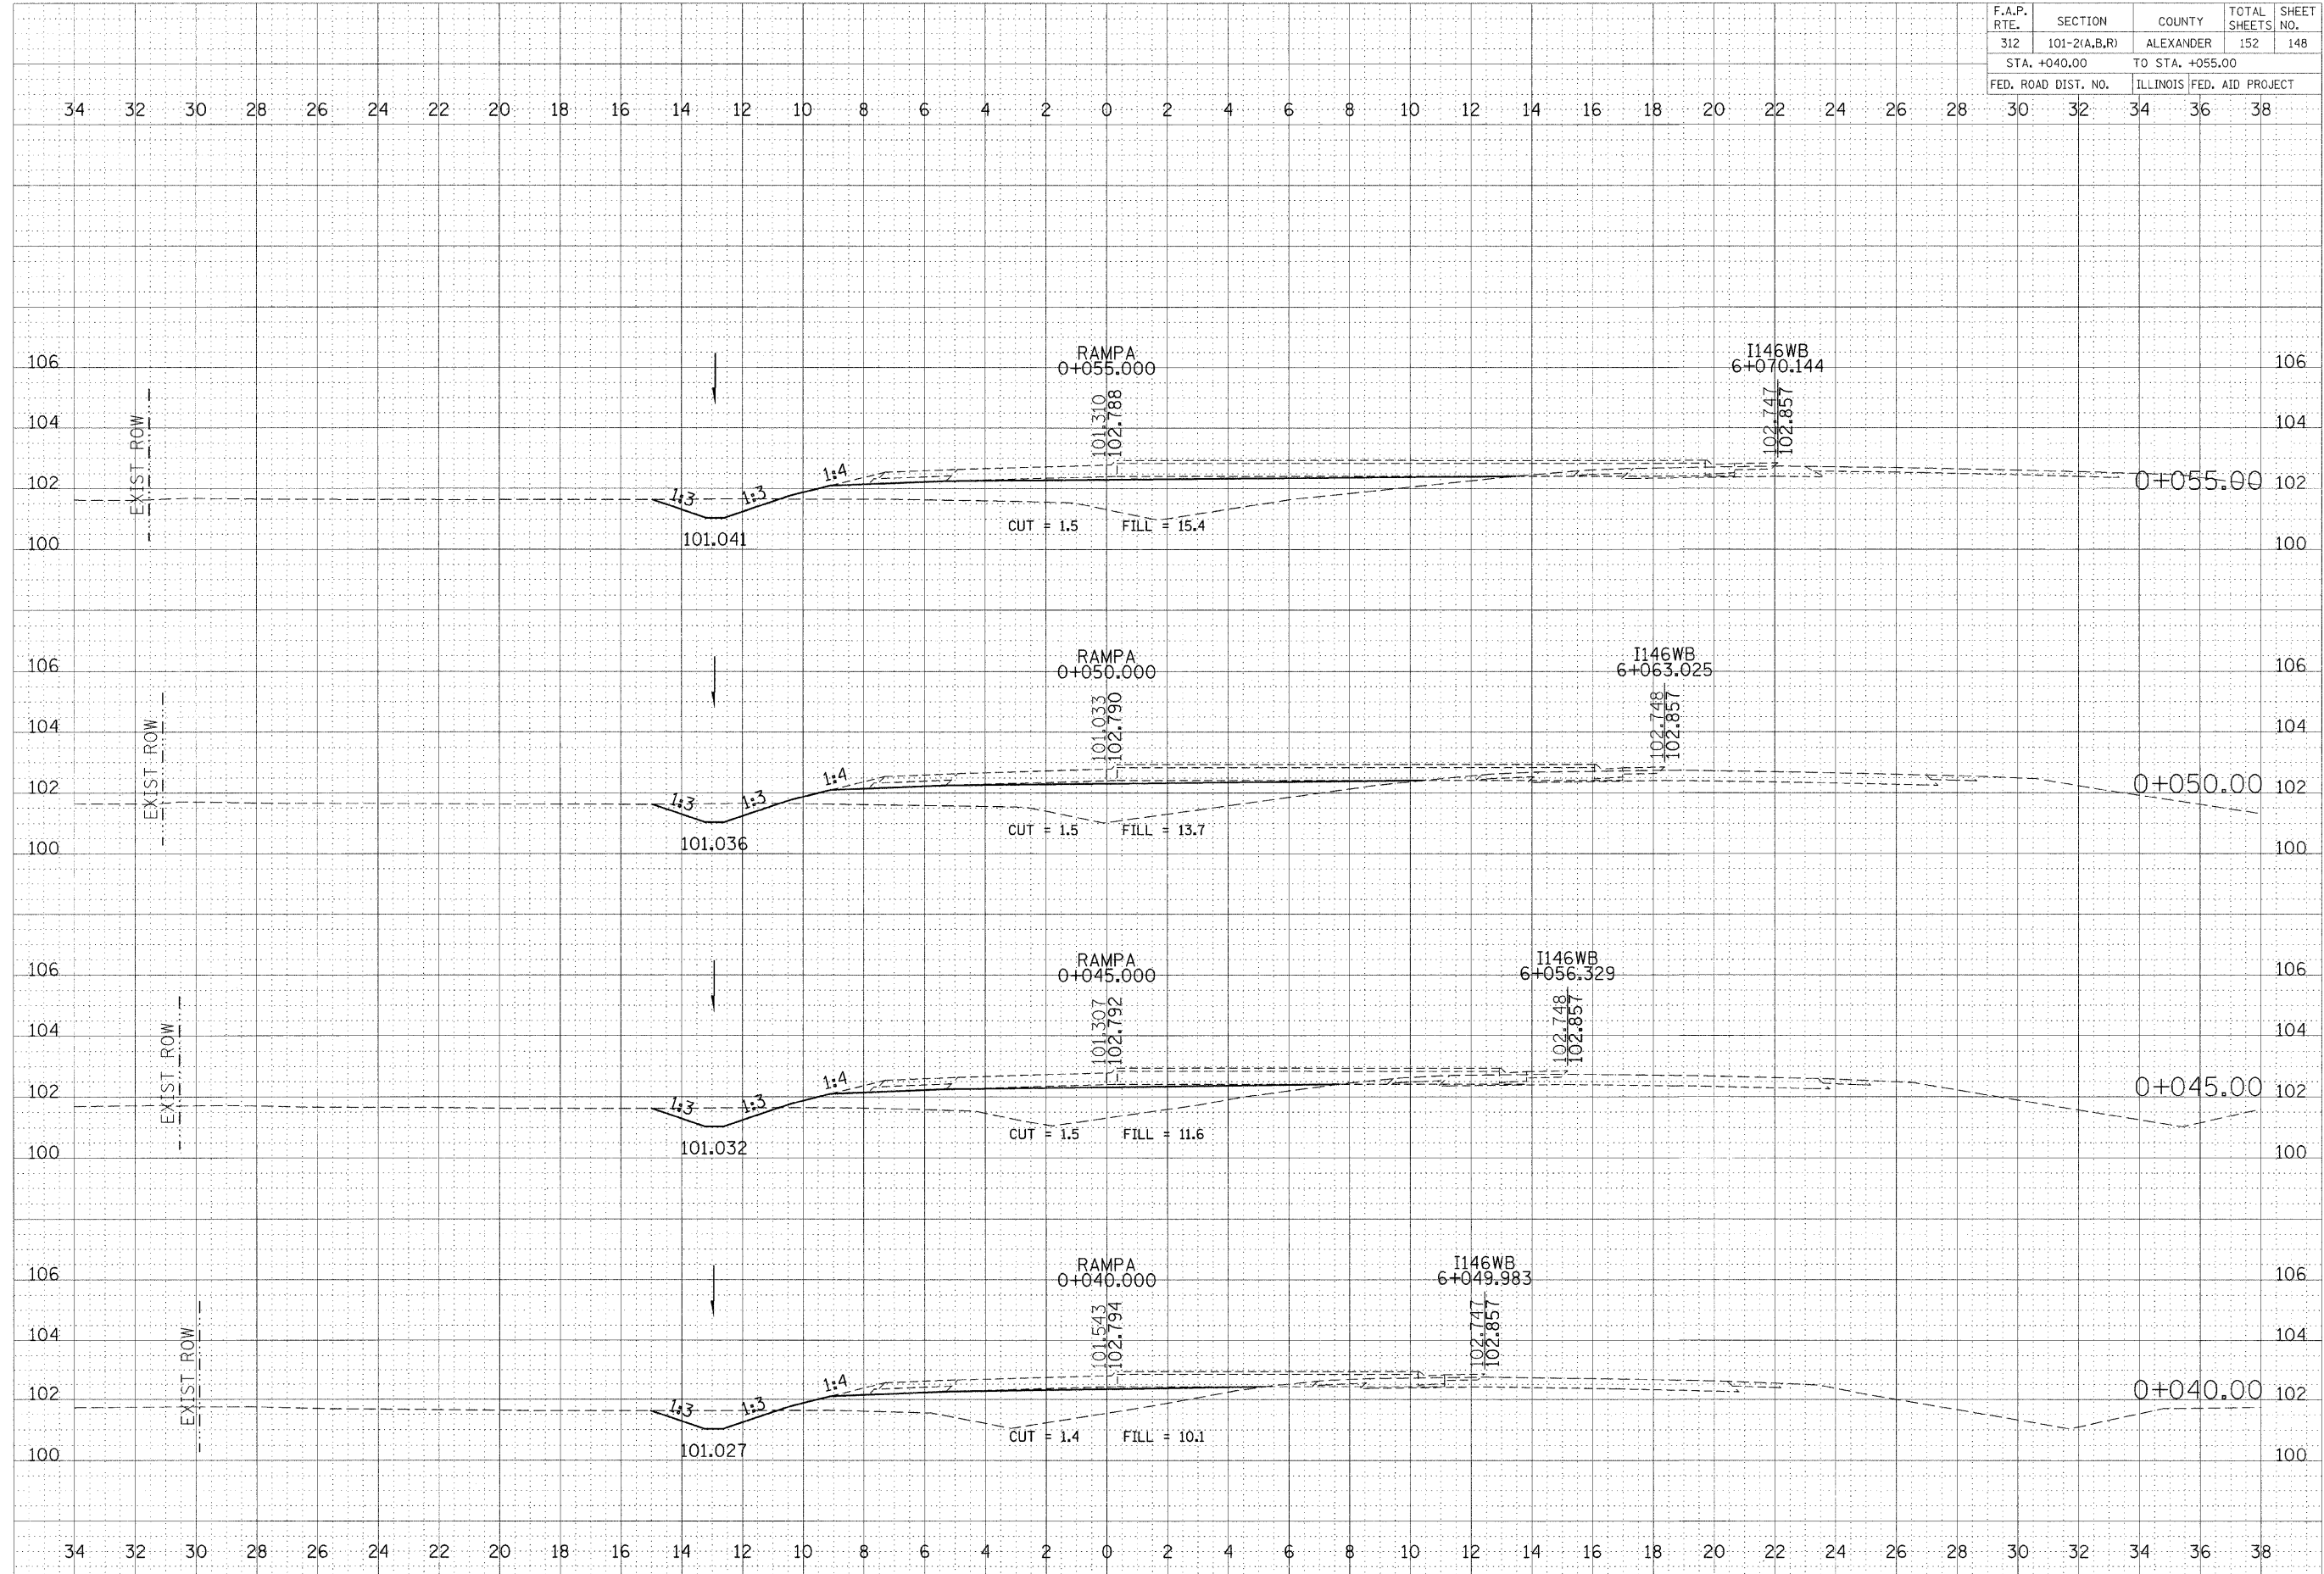

Ramp A: STA 0+040.00 TO STA 0+055.00

DATE	BY

DATE	BY

PLOT DATE = 10/27/2008
 FILE NAME = c:\pva\cora\pva\pva\DOT\LEFT\WICHOLE\044346\10255rha-rampsham32
 PLOT SCALE = 100.0000 m / H.
 USER NAME = jferland