


LOCATION MAP
 FAP 885 (IL 146)
 JOHNSON COUNTY

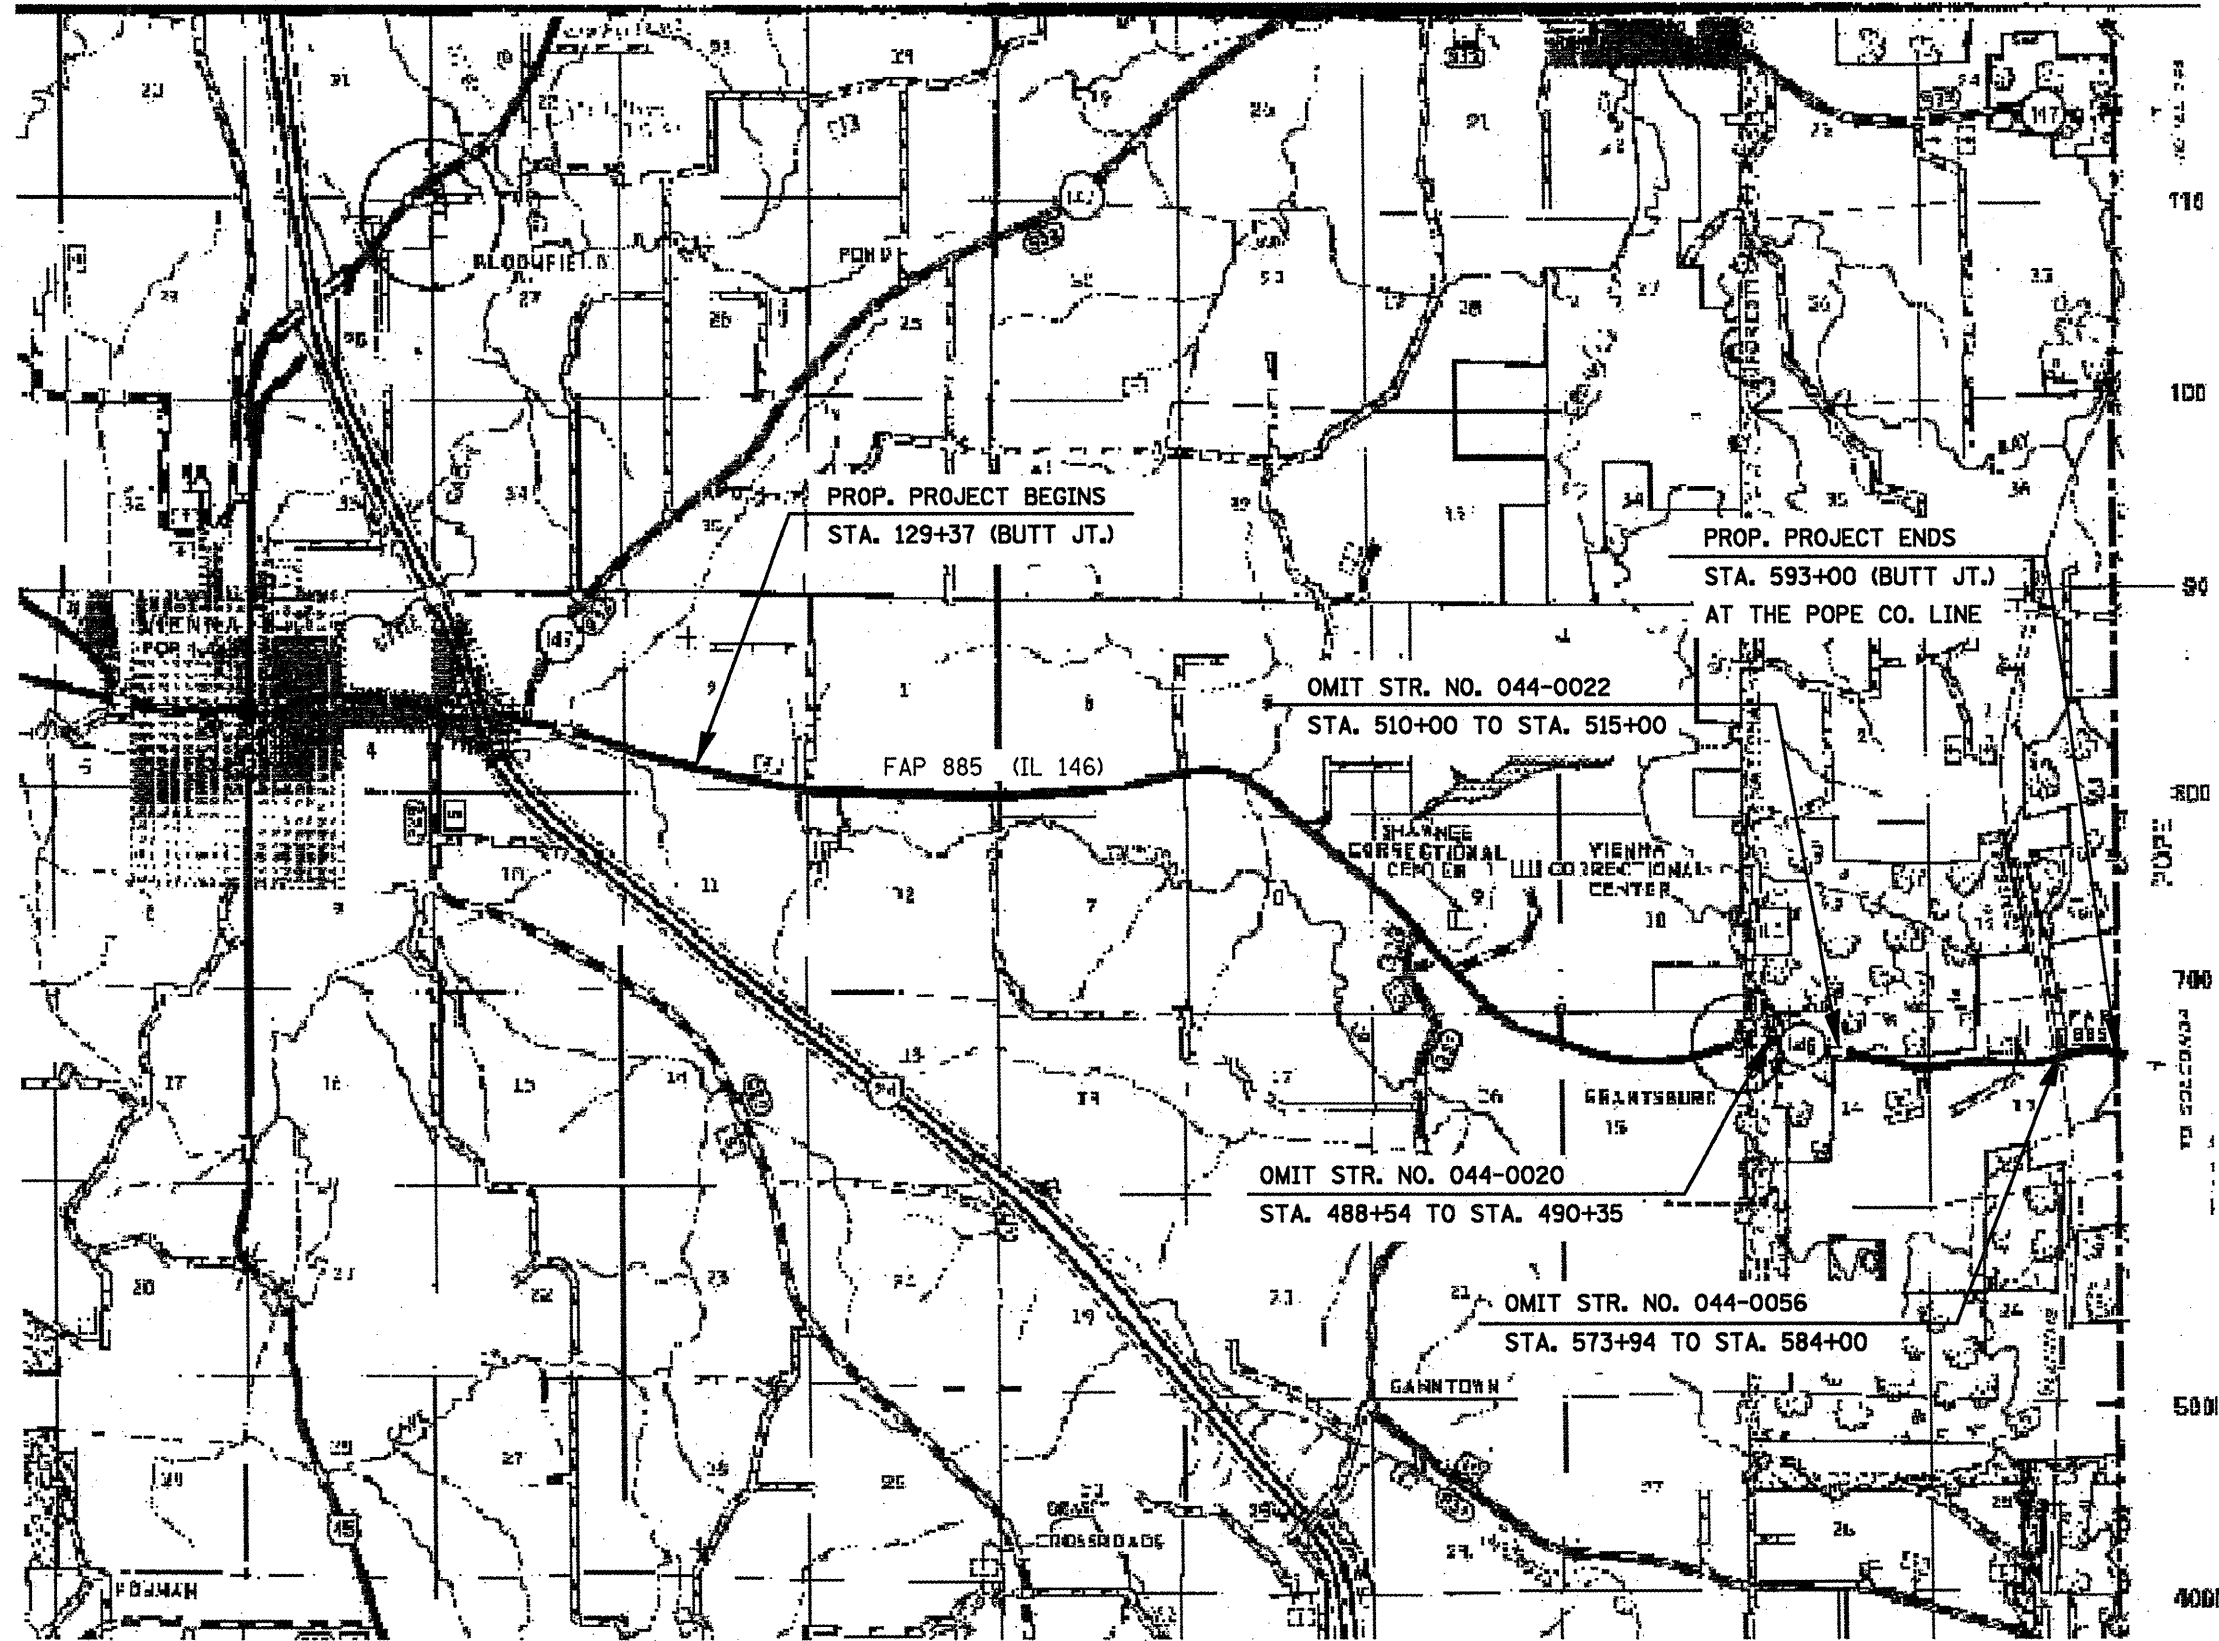

| | | | |
|---|------------------------------|------------|-----------|
| FILE NAME = | USER NAME = moardkr | DESIGNED - | REVISED - |
| cf:\pwwork\VPWIDOT\MCCORDKR\d0105162\d9 | 8825-ah-tr-mso.dgn | DRAWN - | REVISED - |
| | PLOT SCALE = 100,0000 // IN. | CHECKED - | REVISED - |
| | PLOT DATE = 1/7/2009 | DATE - | REVISED - |

STATE OF ILLINOIS
 DEPARTMENT OF TRANSPORTATION

SCALE: _____ SHEET NO. _____ OF _____ SHEETS STA. _____ TO STA. _____

| F.A.P. RTE. | SECTION | COUNTY | TOTAL SHEETS | SHEET NO. |
|---|-----------------|---------|--------------------|-----------|
| 885 | 09 SMART FY10-1 | JOHNSON | 18 | 10 |
| FED. ROAD DIST. NO. _____ ILLINOIS FED. AID PROJECT | | | CONTRACT NO. 98825 | |