


F.A.P. RTE.	SECTION	COUNTY	TOTAL SHEETS	SHEET NO.
331	*	JACKSON	23	9
STA.		TO STA.		
FED. ROAD DIST. NO. 1		ILLINOIS FED. AID PROJECT		

• (12-3)RS-2,(4-5)RS-3

☉ FAP 331  
(IL 13-WALNUT ST.)

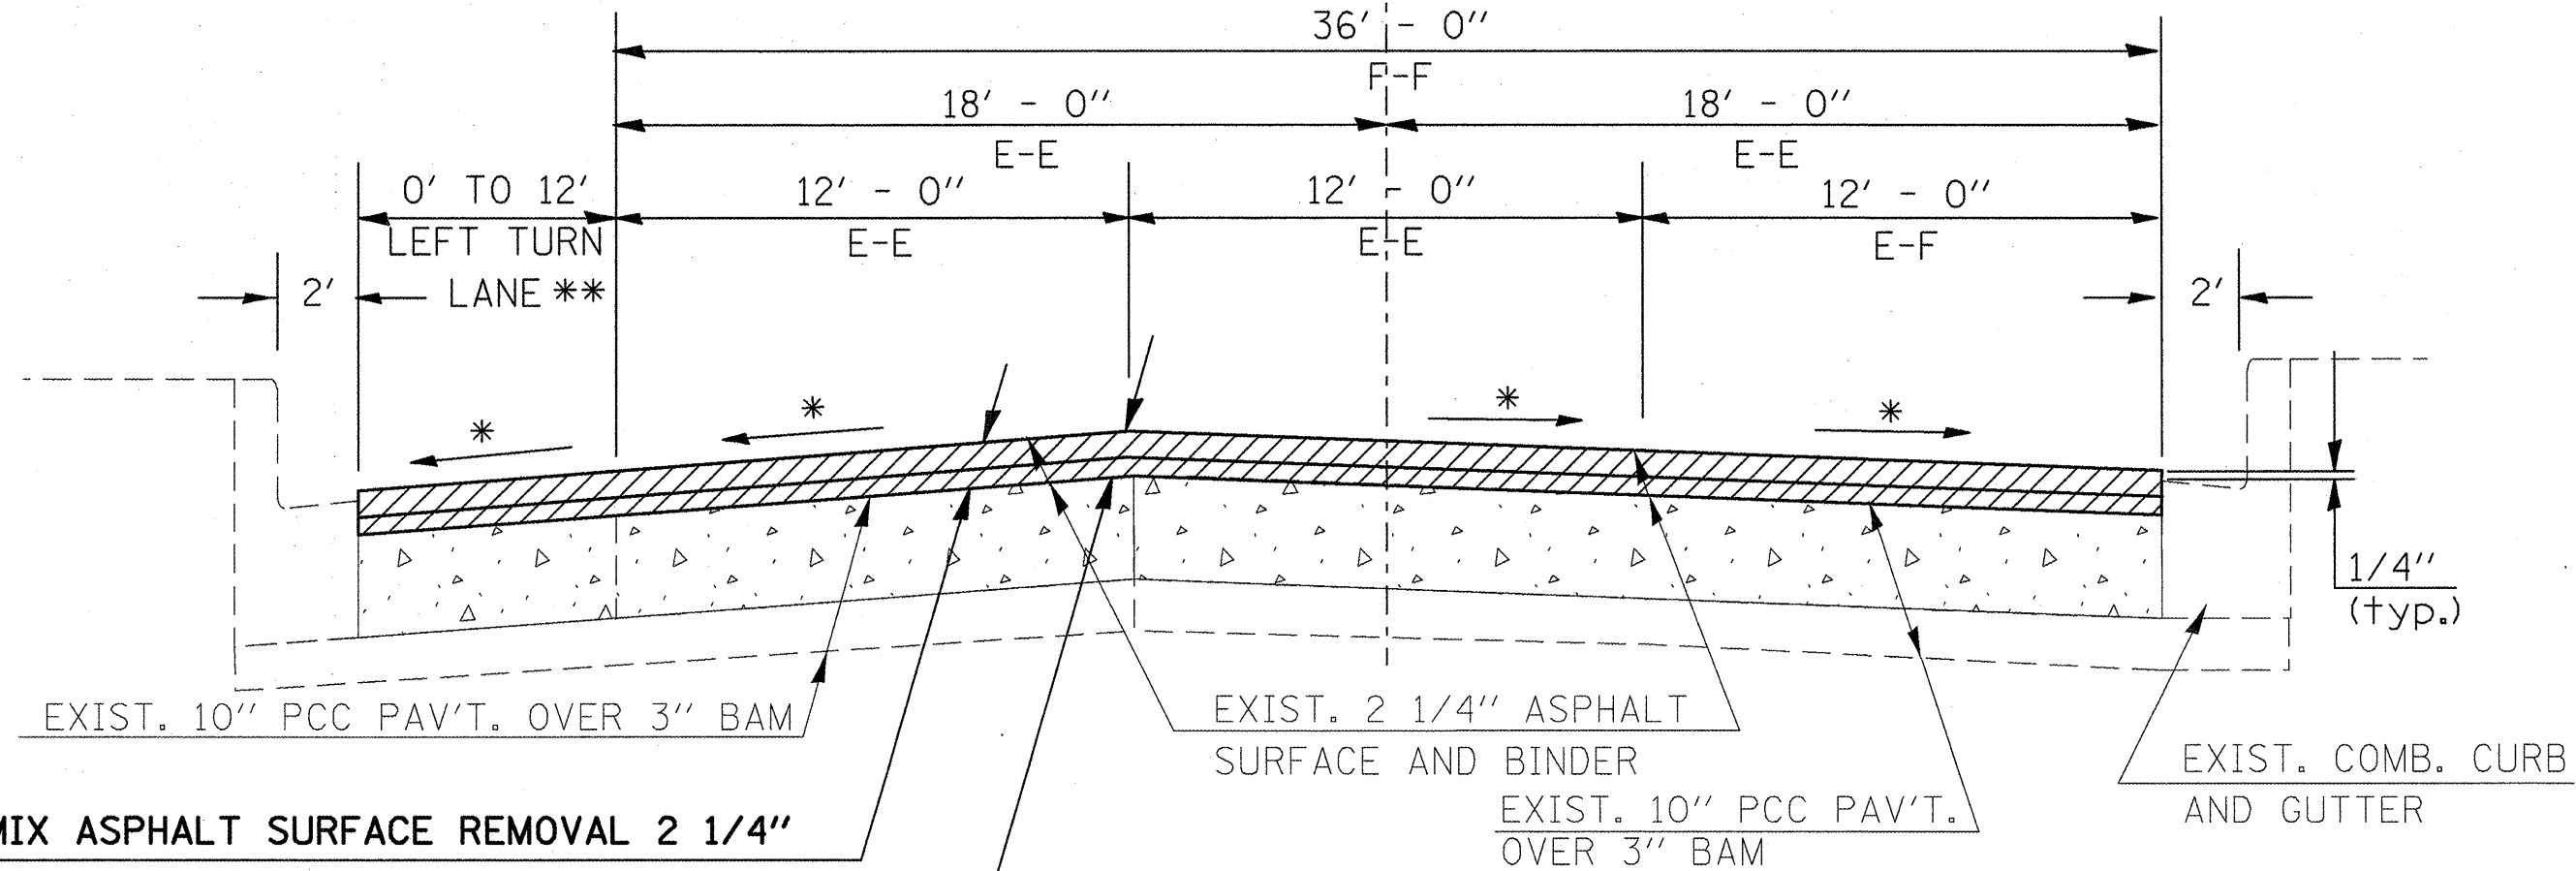

HOT-MIX ASPHALT SURFACE REMOVAL 2 1/4"

PROP. POLY. HOT-MIX ASPHALT SURFACE CSE. (1 1/2")

PROP. POLY. LEVELING BINDER (MM) (3/4")

EXIST. 2 1/4" ASPHALT SURFACE AND BINDER  
EXIST. 10" PCC PAV'T. OVER 3" BAM

EXIST. COMB. CURB AND GUTTER

TO BE USED:

STA. 156+48 (WALL ST.) TO STA. 184+65 (LEWIS LN.)

\*\* STA. 181+00 TO STA. 184+65 BUTT JT. (LEFT TURN LANE LOCATION)

\* MATCH EX. SLOPE

PLOT DATE = 12/1/2008  
 FILE NAME = C:\Users\m\Documents\10548\10548.dwg  
 USER NAME = m\m\m