


| F.A.P. RTE. | SECTION | COUNTY | TOTAL SHEETS | SHEET NO. |
|---------------------------|---------|---------------------------|--------------|-----------|
| 331 | • | JACKSON | 23 | 10 |
| STA. _____ | | TO STA. _____ | | |
| FED. ROAD DIST. NO. _____ | | ILLINOIS FED. AID PROJECT | | |

• (12-3)RS-2,(4-5)RS-3

☉ FAP 331
(IL 13-WALNUT ST.)

☉ OLD IL 13 CONNECTOR
(WALNUT ST.)

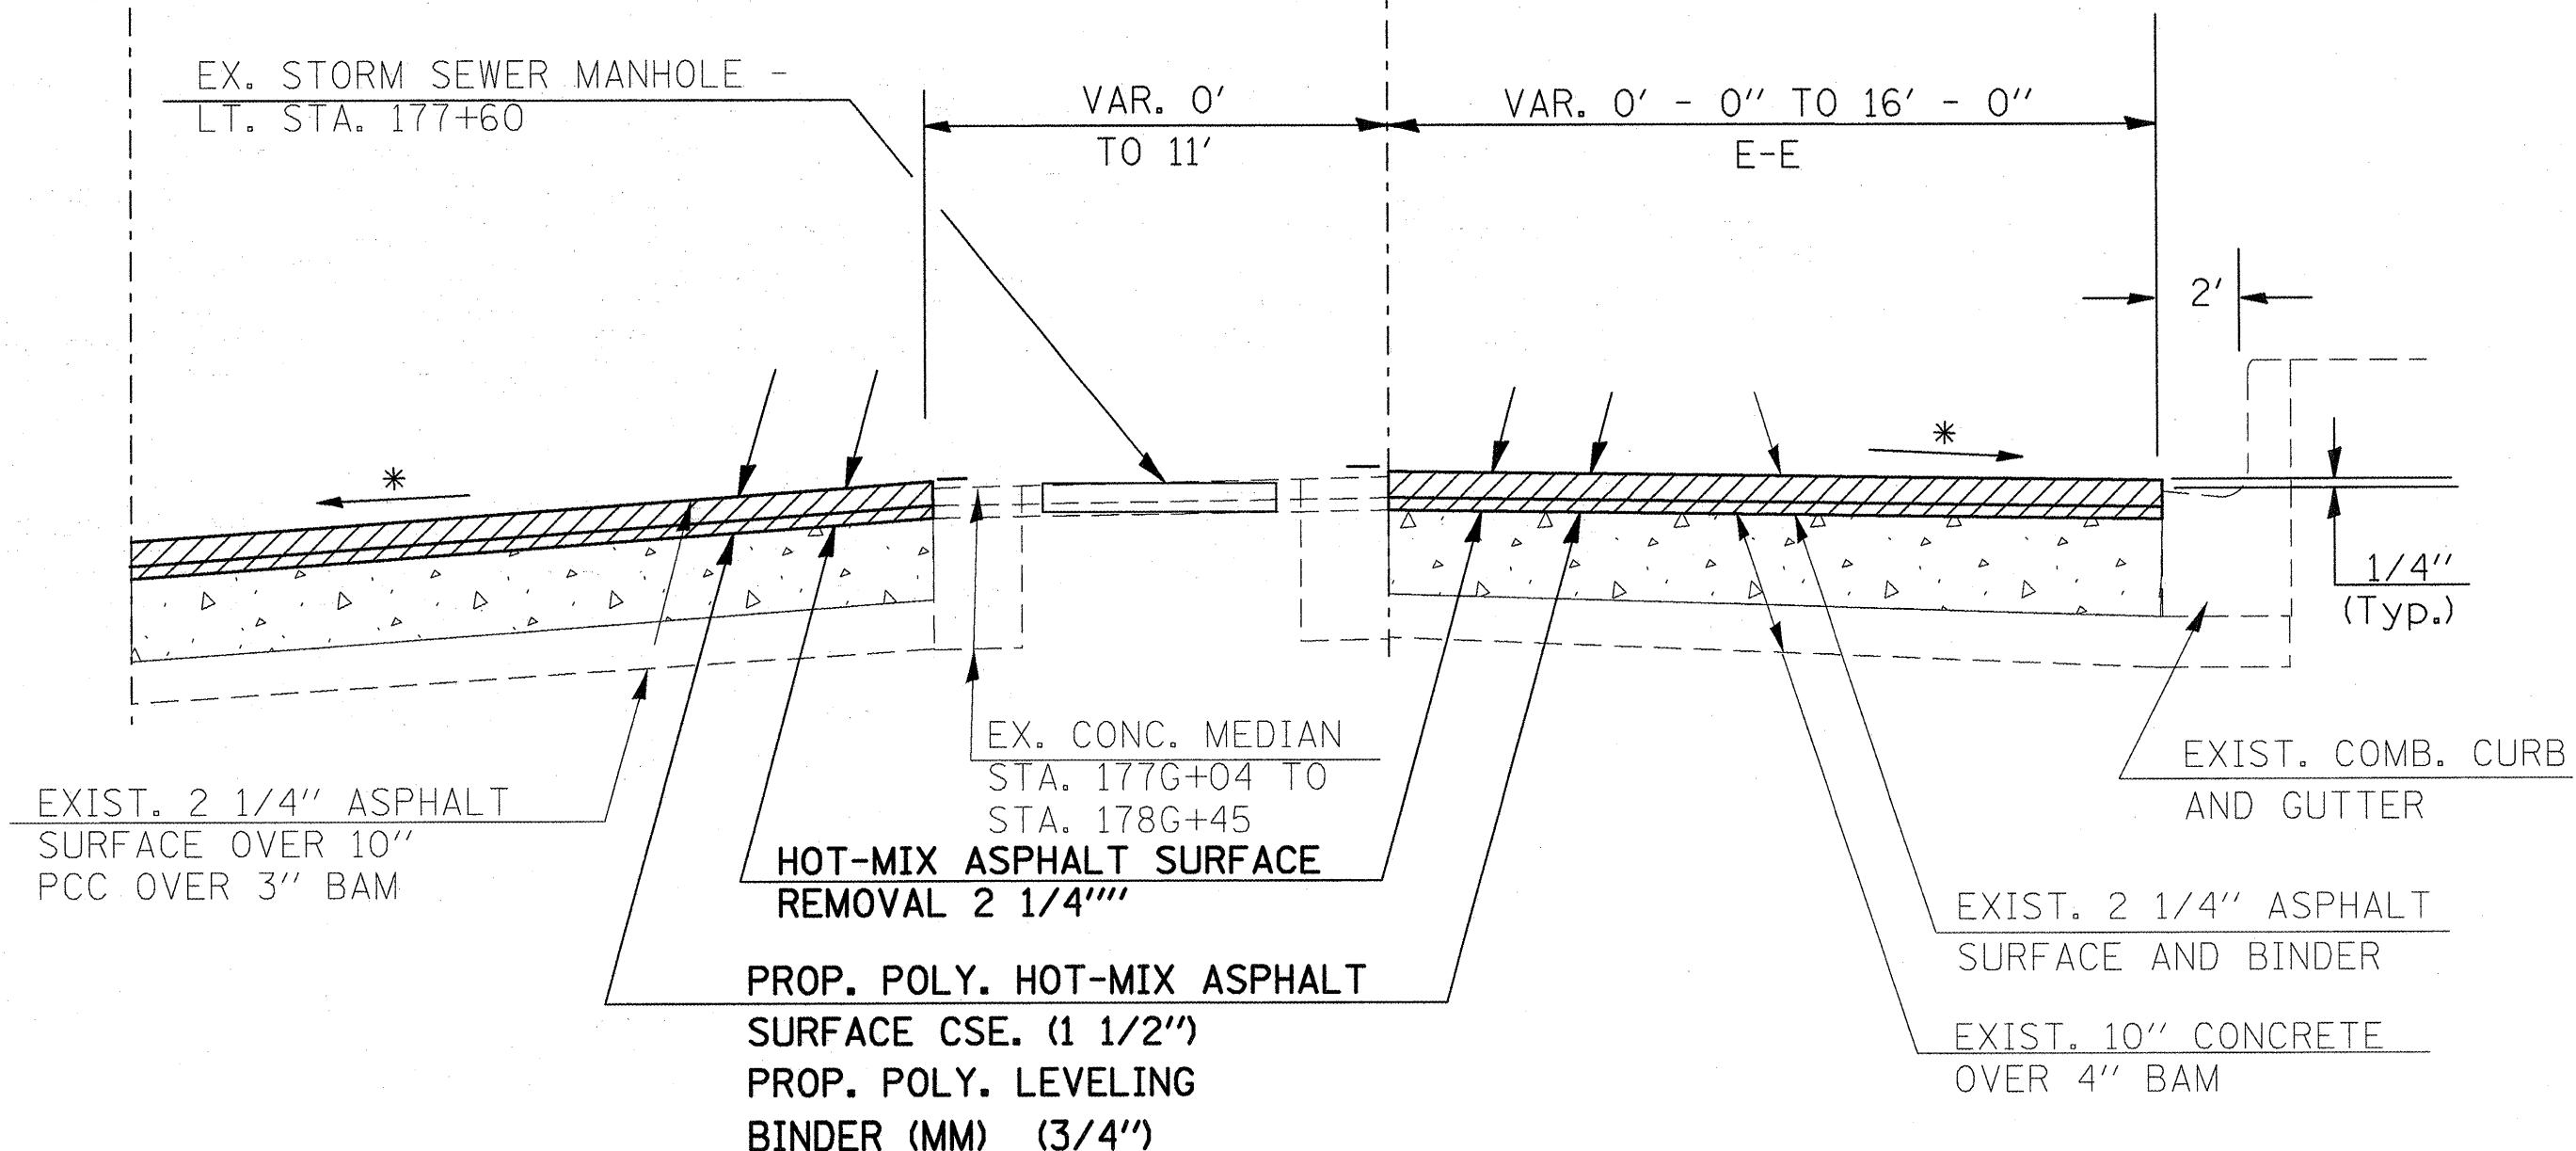

* MATCH EX. SLOPE

TO BE USED:
RT. STA. 173G+56.84 TO RT. STA. 178G+50
(EX. CONC. MEDIAN AND
OLD IL 13 CONNECTOR LANE)

PLOT DATE = 12/1/2008
 FILE NAME = c:\work\projects\unorder\unorder\13546\13546.dwg
 USER NAME = jrb
 USER NAME = jrb