
		CO	NTR/	CT	NO. 98	985
 F.A.P.	SECTION		COUNTY		TOTAL	SHEE NO.
331			JACKZON		23	20
STA.	то	TO STA				
FED. ROA	D DIST. NO	ILLINOIS	FED.	AID	PROJECT	•
* (12	-3)RS-2	(4-5)F	₹S-3			

## DETAIL FOR BEGINNING AND ENDING BUTT JOINT

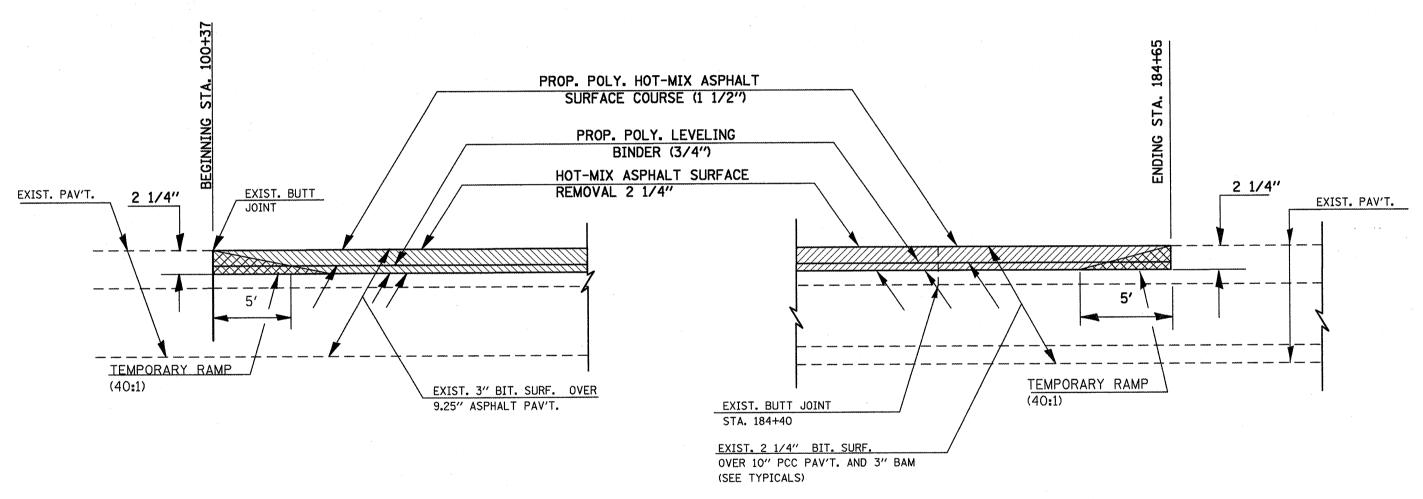

BEGINNING BUTT JOINT STA. 100+37

ENDING BUTT JOINT
STA. 184+65 ON FAP 331 (WALNUT ST)
USE ALSO AT
RT. STA. 178G+50 ON OLD IL. 13 CONNECTOR