


F.A.P. RTE.	SECTION	COUNTY	TOTAL SHEETS	SHEET NO.
331		JACKSON	23	21
STA. _____		TO STA. _____		
FED. ROAD DIST. NO. _____		ILLINOIS FED. AID PROJECT _____		

• (12-3)RS-2,(4-5)RS-3

BUTT JOINT DETAIL
 AT CANADIAN NATIONAL/ILLINOIS CENTRAL
 RAILROAD CROSSING
 STA. 134+52 TO STA. 134+91

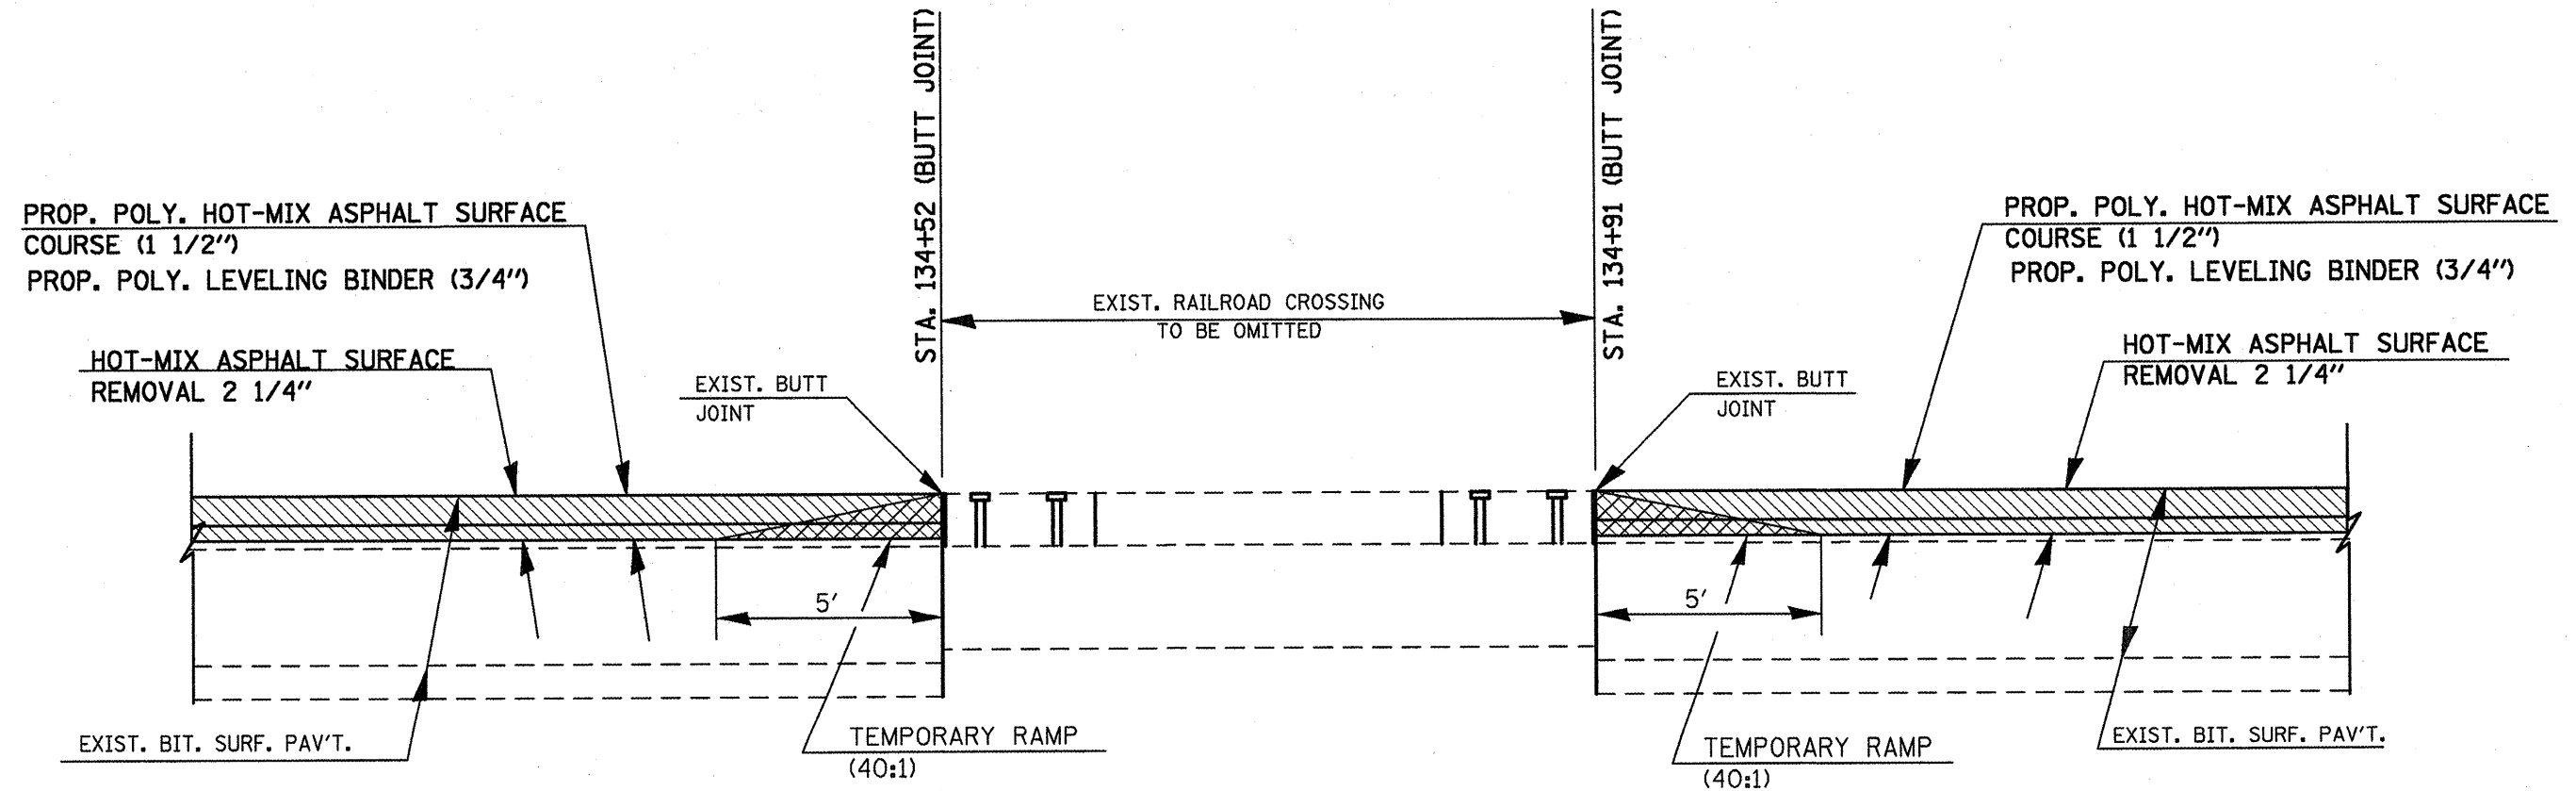

PLOT DATE = 12/4/2008
 FILE NAME = c:\p\work\p\do\mason-dr\mason-dr\99844862.mxd
 PLOT SCALE = 1/8"=1'-0"
 USER NAME = mason-dr