

F.A.S.	SECTION	COUNTY	TOTAL SHEETS	SHEET NO.
880	06-00097-00-FP	HAMILTON	25	10
FED. ROAD DIST. NO. 9 ILLINOIS		BELLE PRAIRIE ROAD		
PROJECT # SR-8801061		CONTRACT # 99339		
LEC JOB # H081003HM				

323 W. 3RD ST.  
P.O. BOX 160  
MT. CARMEL, IL  
62863

PHONE:  
(618)-262-8661  
FAX:  
(618)-263-3327


405 W. STATE ST.  
SUITE 1  
PRINCETON, IN  
47670

PHONE:  
(812)-386-7611  
FAX:  
(812)-385-2812



PROFESSIONAL DESIGN FIRM  
LAND SURVEY &  
PROFESSIONAL ENGINEERING CORPORATION

184-000887  
(62-032435)(35-002769)

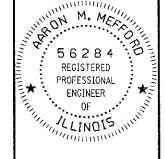

AARON M. MEFFORD  
NAME  
*Aaron Mefford*  
SIGNATURE  
12-17-08  
DATE  
11-30-09  
EXPIRES

F.A.S. 880 (CH 8)  
BELLE PRAIRIE ROAD  
SECTION 06-00097-00-FP  
HAMILTON COUNTY, ILLINOIS

SHEET TITLE:

PLAN & PROFILE

SCALE: VARIES



BY: AMM

DATE: 11/9/08

REV:

10 OF 25 SHEETS

SHEET NO. 10

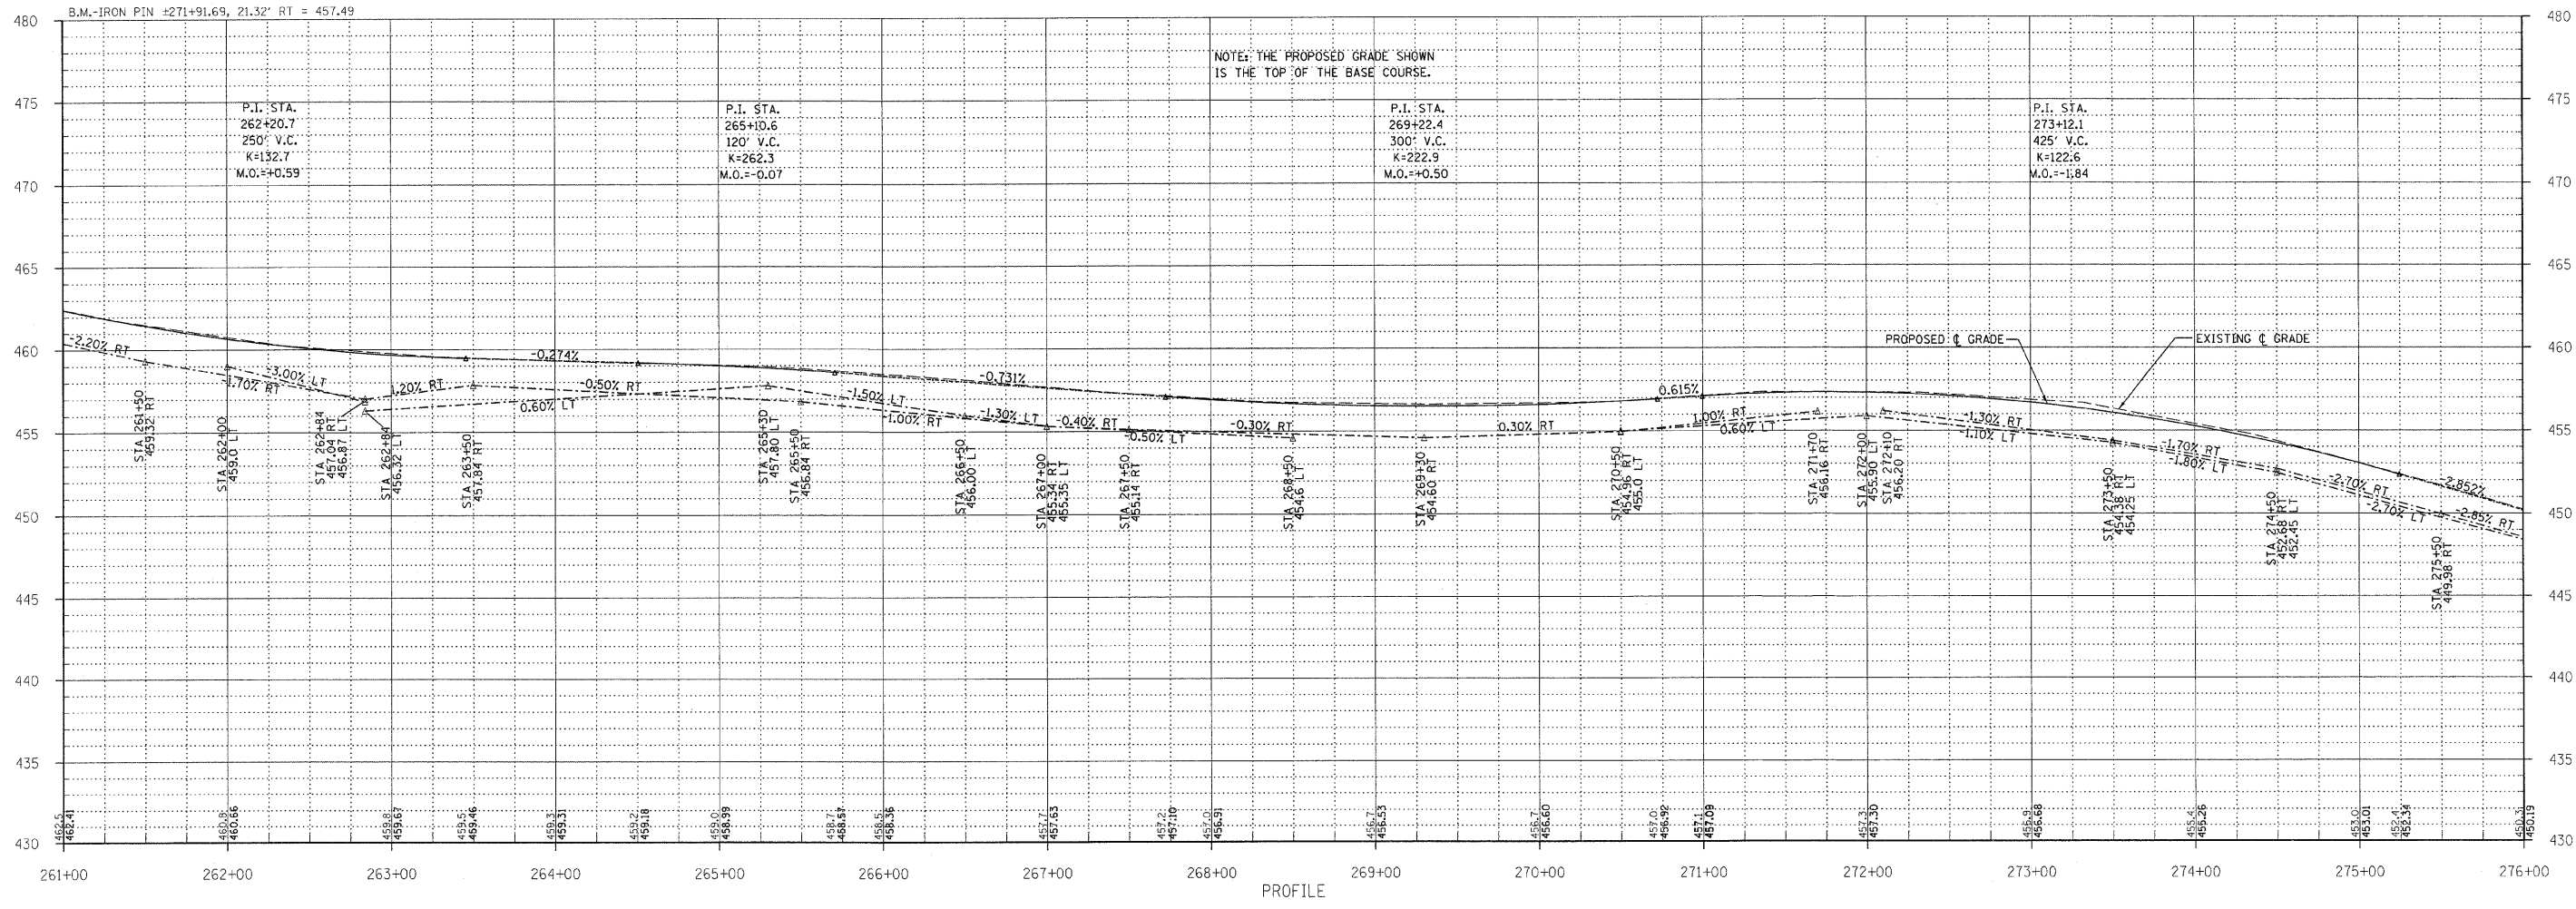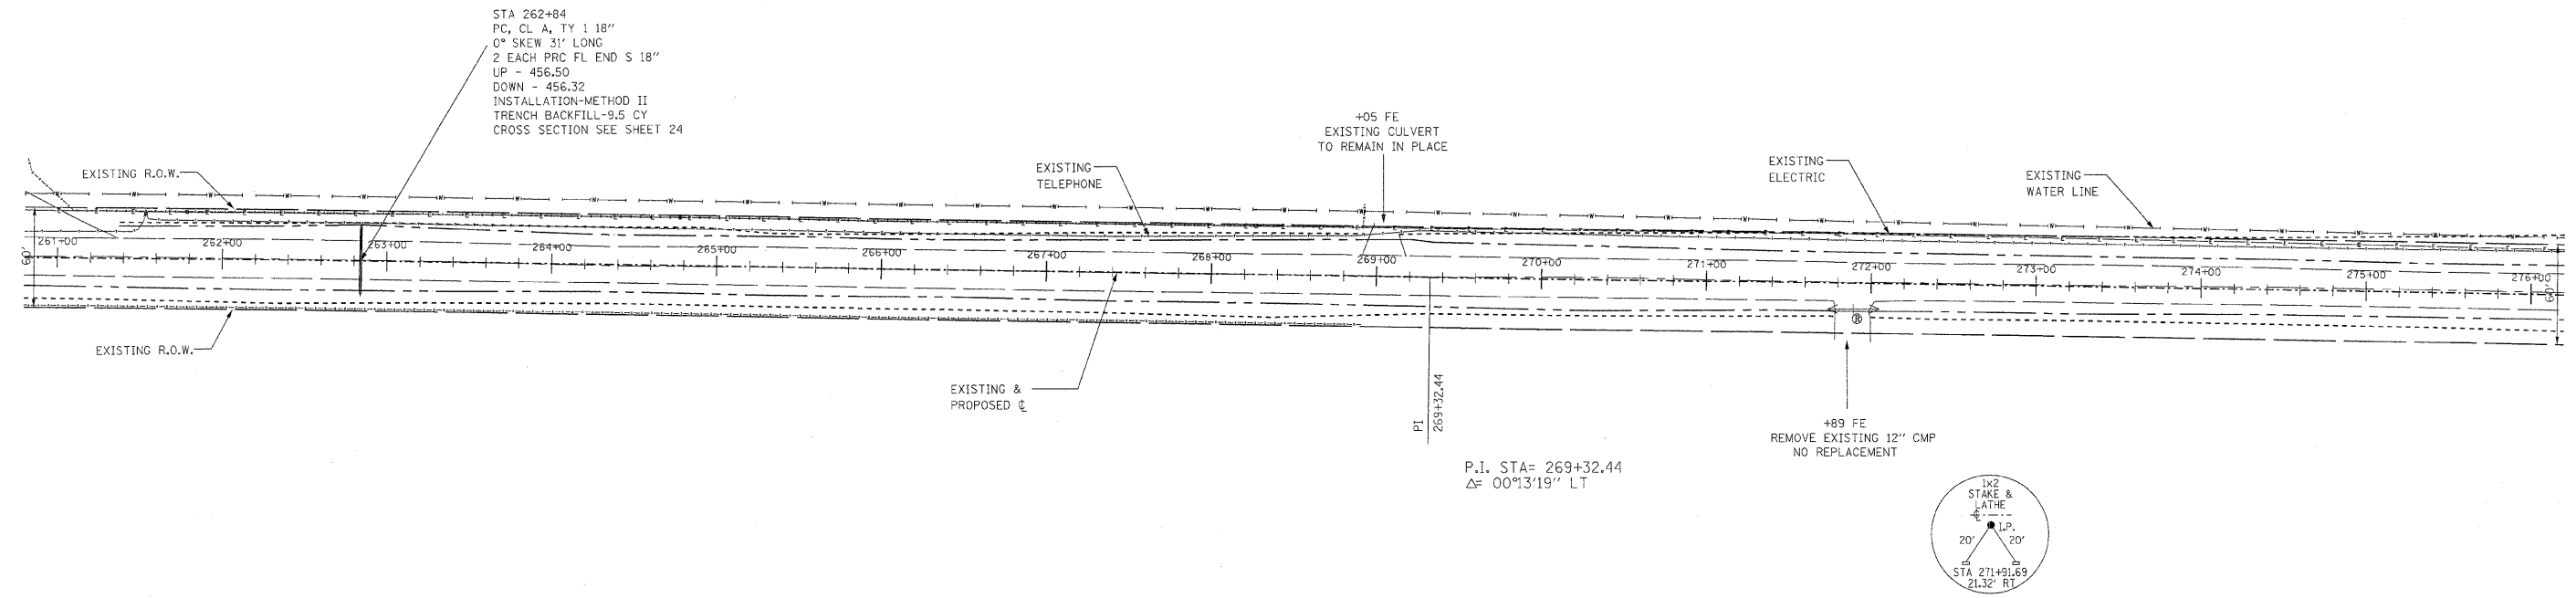

NOTE: THE PROPOSED GRADE SHOWN IS THE TOP OF THE BASE COURSE.