



Area Cut : 7.7  
Area Fill: 6.7

209+00

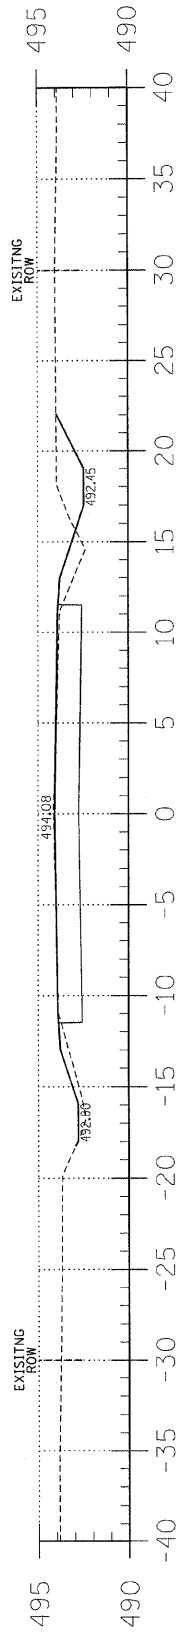


Area Cut : 6.1  
Area Fill: 5.4

208+00

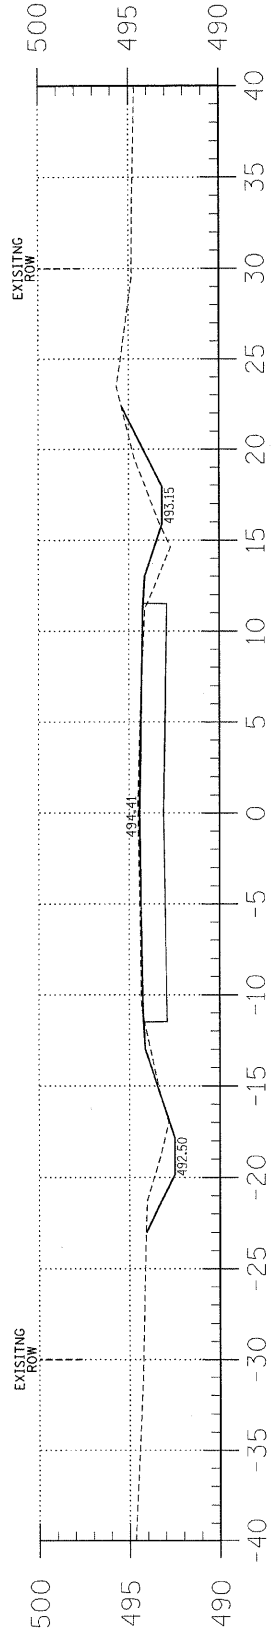


Area Cut : 7.3  
Area Fill: 3.6

207+00

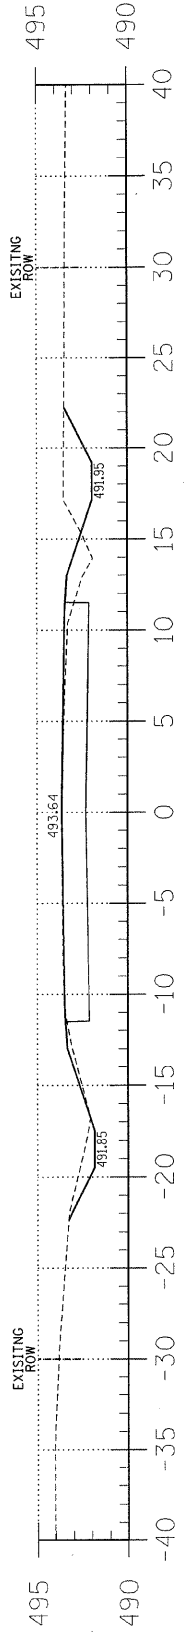


Area Cut : 9.4  
Area Fill: 4.8

206+00

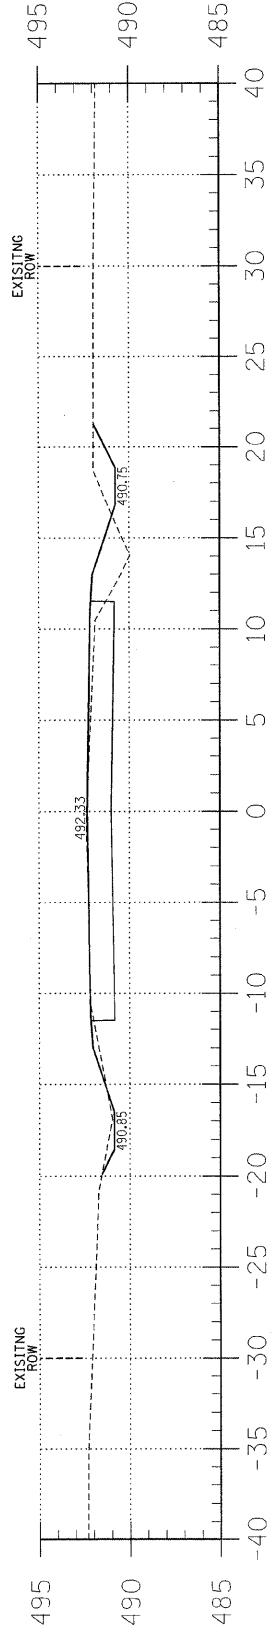


Area Cut : 4.3  
Area Fill: 8.3

205+00

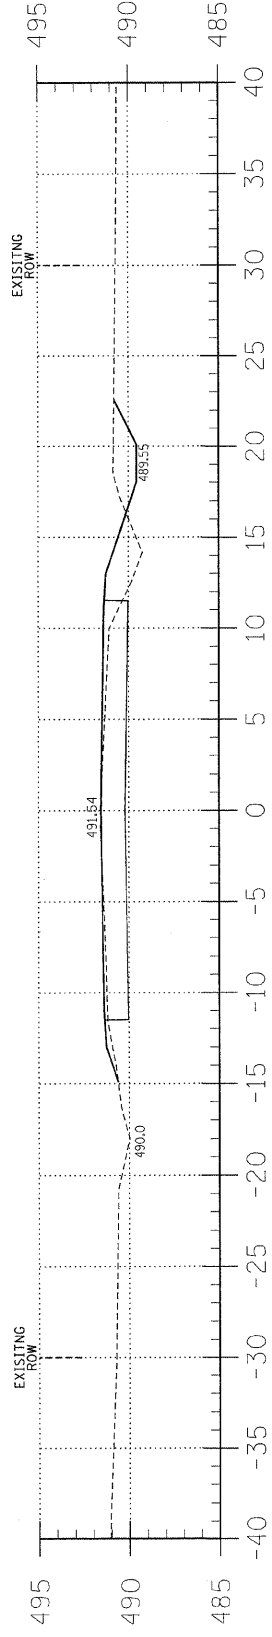


Area Cut : 5.2  
Area Fill: 9.7

204+00

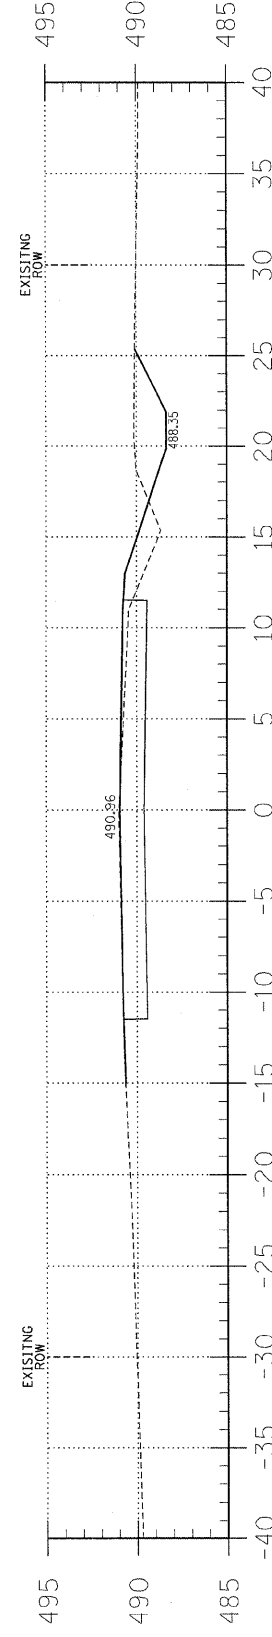

Area Cut : 9.9  
Area Fill: 6.7

203+00

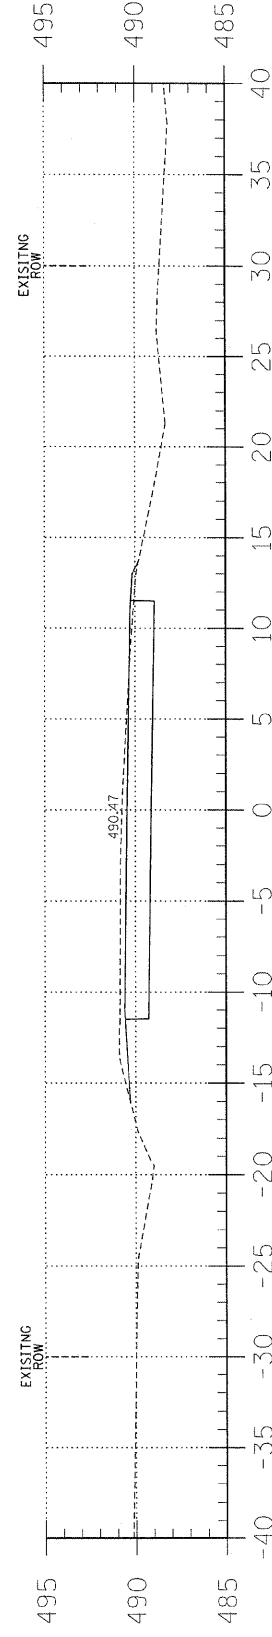

Area Cut : 6.0  
Area Fill: 0.7

202+00


F.A.S.	SECTION	COUNTY	TOTAL SHEETS	SHEET NO.
880	06-00097-00-FP	HAMILTON	25	12
FED. ROAD DIST. NO. 9 ILLINOIS		BELLE PRAIRIE ROAD		
PROJECT # SR-880(106)		CONTRACT # 99339		
LEC JOB # H08L003HM				

323 W. 3RD ST.  
P.O. BOX 160  
MT. CARMEL, IL  
62863  
PHONE:  
(618)-262-8651  
FAX:  
(618)-263-3327

405 W. STATE ST  
SUITE 1  
PRINCETON, IN  
47670  
PHONE:  
(812)-386-7611  
FAX:  
(812)-385-2812



PROFESSIONAL  
DESIGN FIRM  
LAND SURVEY &  
ENGINEERING  
CORPORATION  
184-000887  
(62-032435)(35-002789)

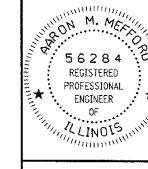

AARON M. MEFFORD  
NAME  
*Aaron M. Mefford*  
SIGNATURE  
12-17-08  
DATE  
11-30-09  
EXPIRES

F.A.S. 880 (CH 8)  
BELLE PRAIRIE ROAD  
SECTION 06-00097-00-FP  
HAMILTON COUNTY, ILLINOIS

SHEET TITLE:

CROSS-SECTIONS

SCALE:	1" = 5'
BY:	AMM
DATE:	11/9/08
REV:	

12	OF	25
SHEETS		

SHEET NO.  
12