

F.A.S.	SECTION	COUNTY	TOTAL SHEETS	SHEET NO.
880	06-00097-00-FP	HAMILTON	25	17
FED. ROAD DIST. NO. 9		ILLINOIS	BELLE PRAIRIE ROAD	
PROJECT# SR-880(106)		CONTRACT# 99339		
LEC JOB # H081003RM				

323 W. 3RD ST.
P.O. BOX 160
MT. CARMEL, IL
62863
PHONE:
(618)-262-8651
FAX:
(618)-263-3327

405 W. STATE ST.
SUITE 1
PRINCETON, IN
47670
PHONE:
(812)-386-7611
FAX:
(812)-385-2812



PROFESSIONAL
DESIGN FIRM
LAND SURVEY &
PROFESSIONAL
ENGINEERING
CORPORATION
184-000887
(62-032435)(35-002789)



AARON M. MEFFORD
NAME
SIGNATURE
12-17-08
DATE
11-30-09
EXPIRES

F.A.S. 880 (CH 8)
BELLE PRAIRIE ROAD
SECTION 06-00097-00-FP
HAMILTON COUNTY, ILLINOIS


SHEET TITLE:

CROSS-SECTIONS

SCALE: 1" = 5'
BY: AMM
DATE: 11/9/08
REV:


17 OF 25
SHEETS

SHEET NO.
17

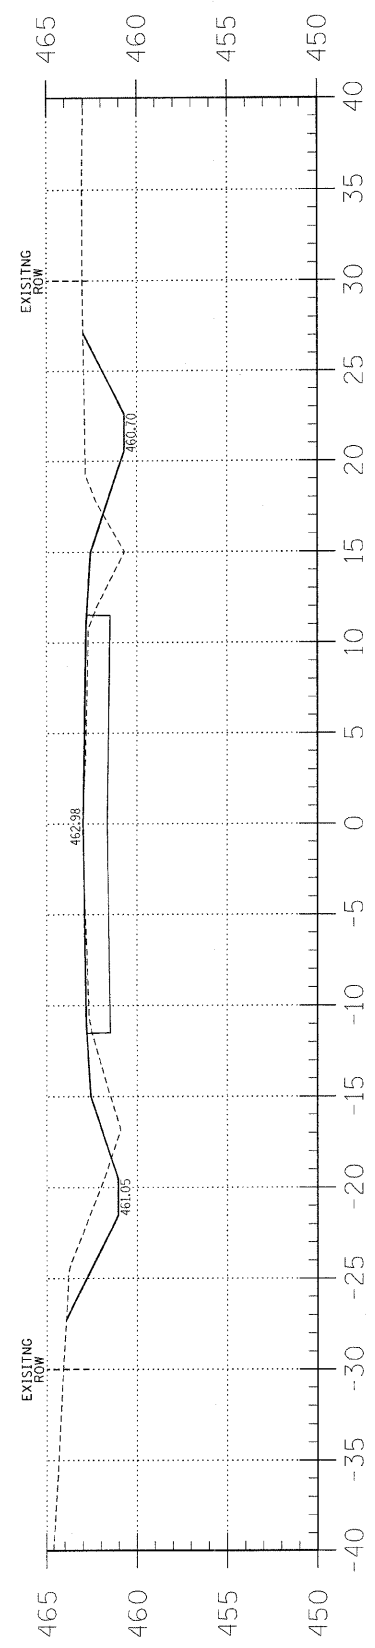


Area Cut : 22.3
Area Fill: 13.2

244+00

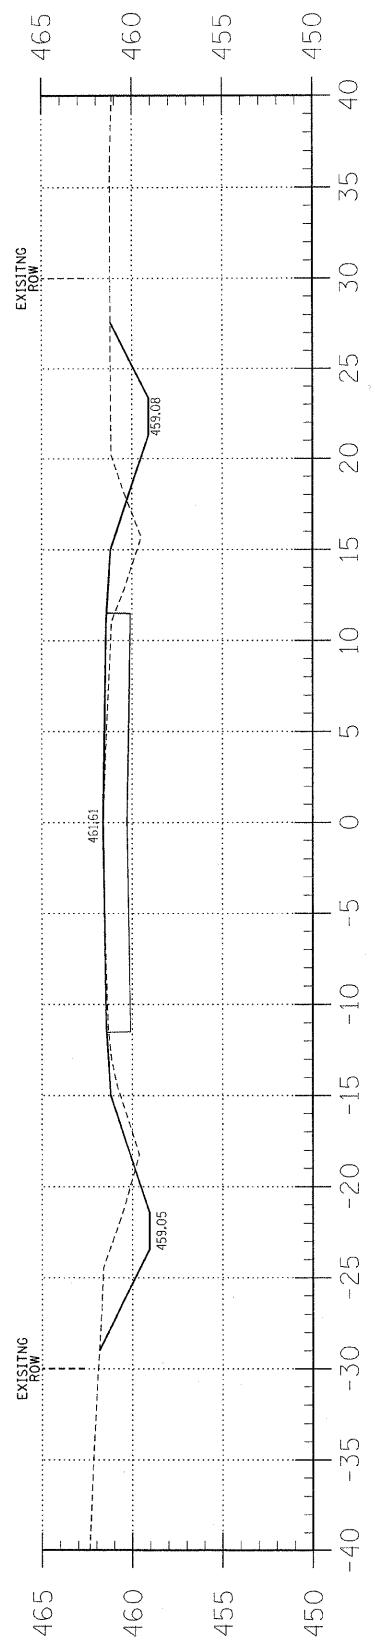


Area Cut : 25.1
Area Fill: 10.8

243+00

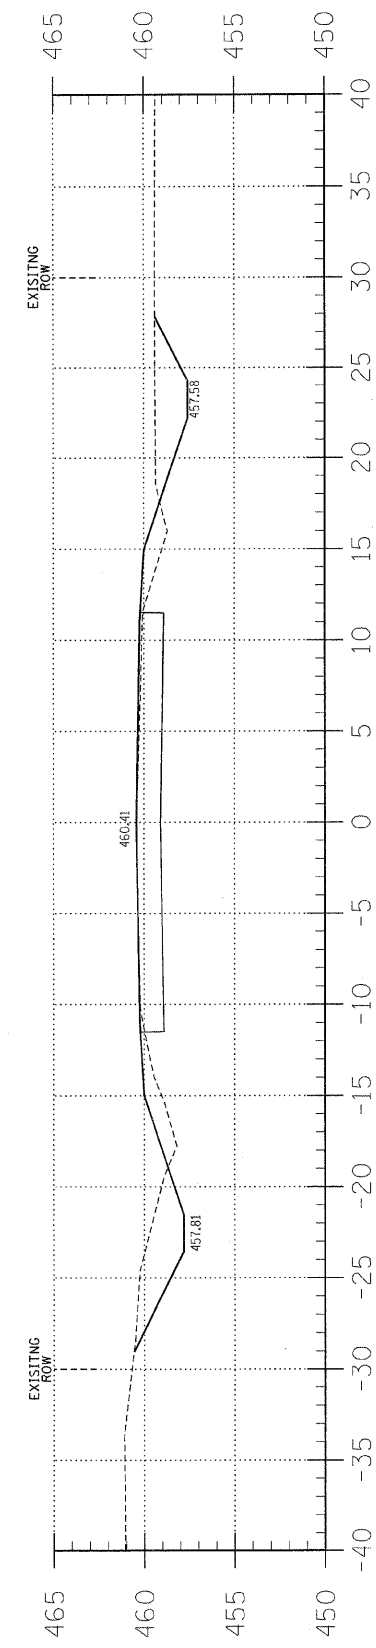


Area Cut : 23.7
Area Fill: 10.0

242+00

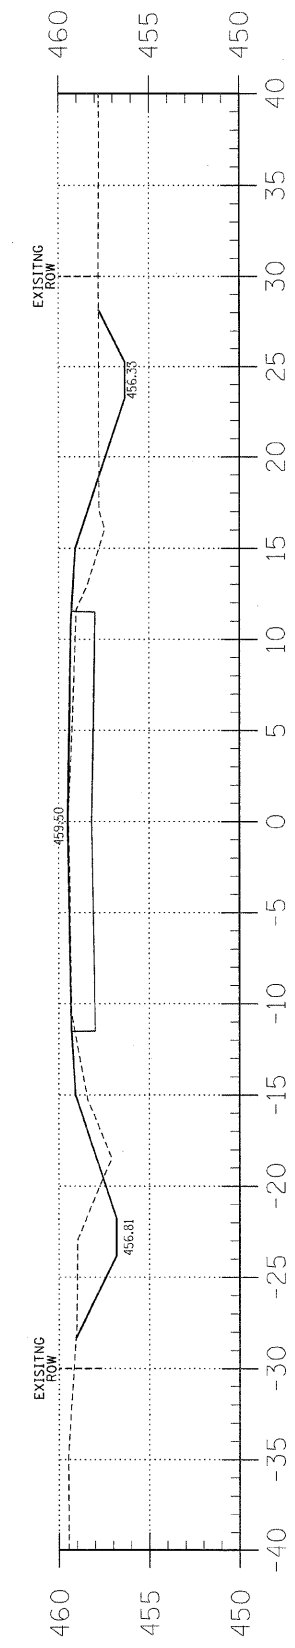


Area Cut : 18.9
Area Fill: 12.8

241+00

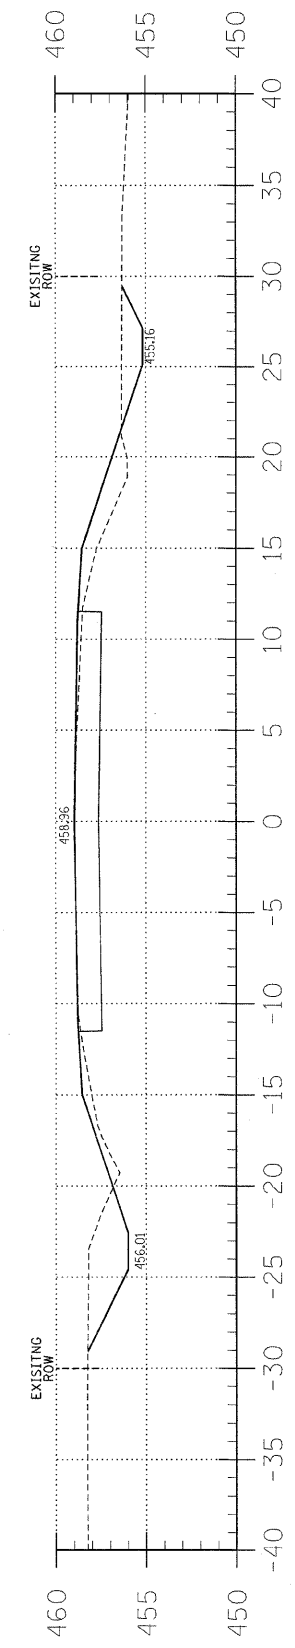


Area Cut : 17.5
Area Fill: 12.0

240+00

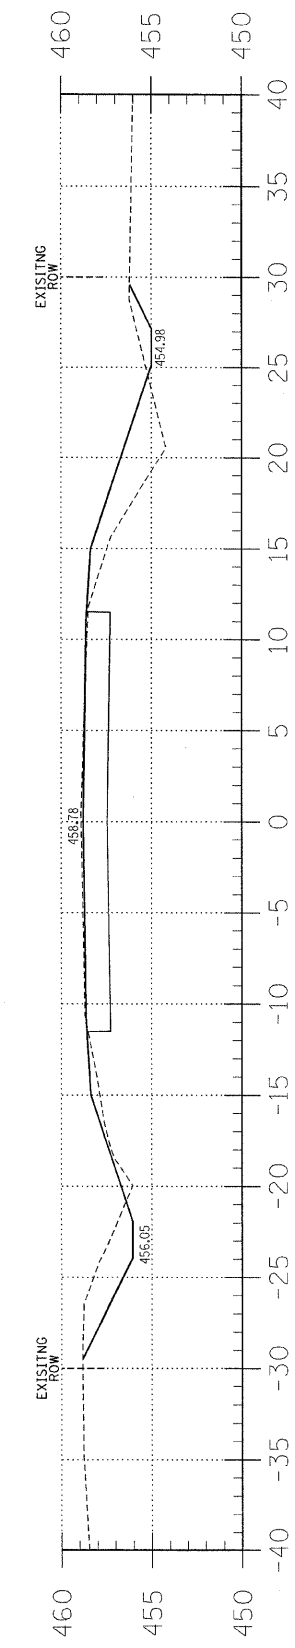

Area Cut : 13.1
Area Fill: 17.8

239+00

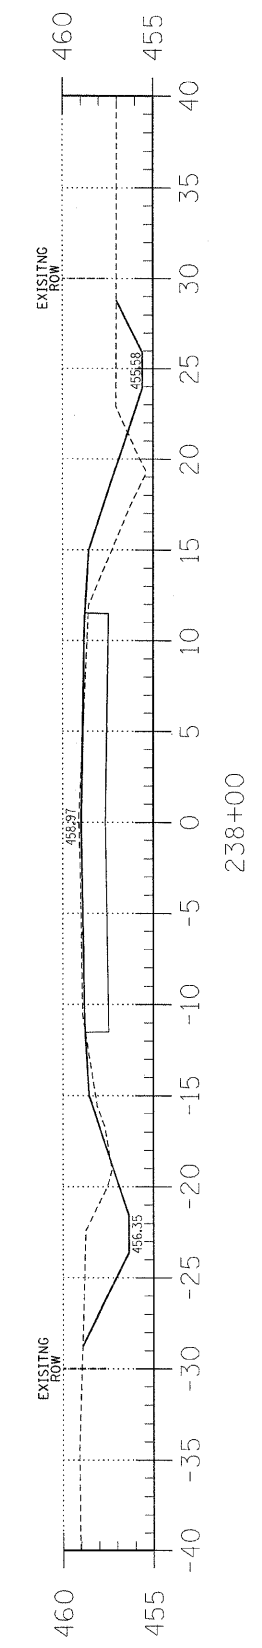

Area Cut : 21.8
Area Fill: 12.8

238+00