


DATE	
BY	
FINAL SURVEY	
NOTE BOOK	
NO.	
AREAS CHECKED	

DATE	
BY	
ORIGINAL SURVEY	
NOTE BOOK	
NO.	
AREAS CHECKED	

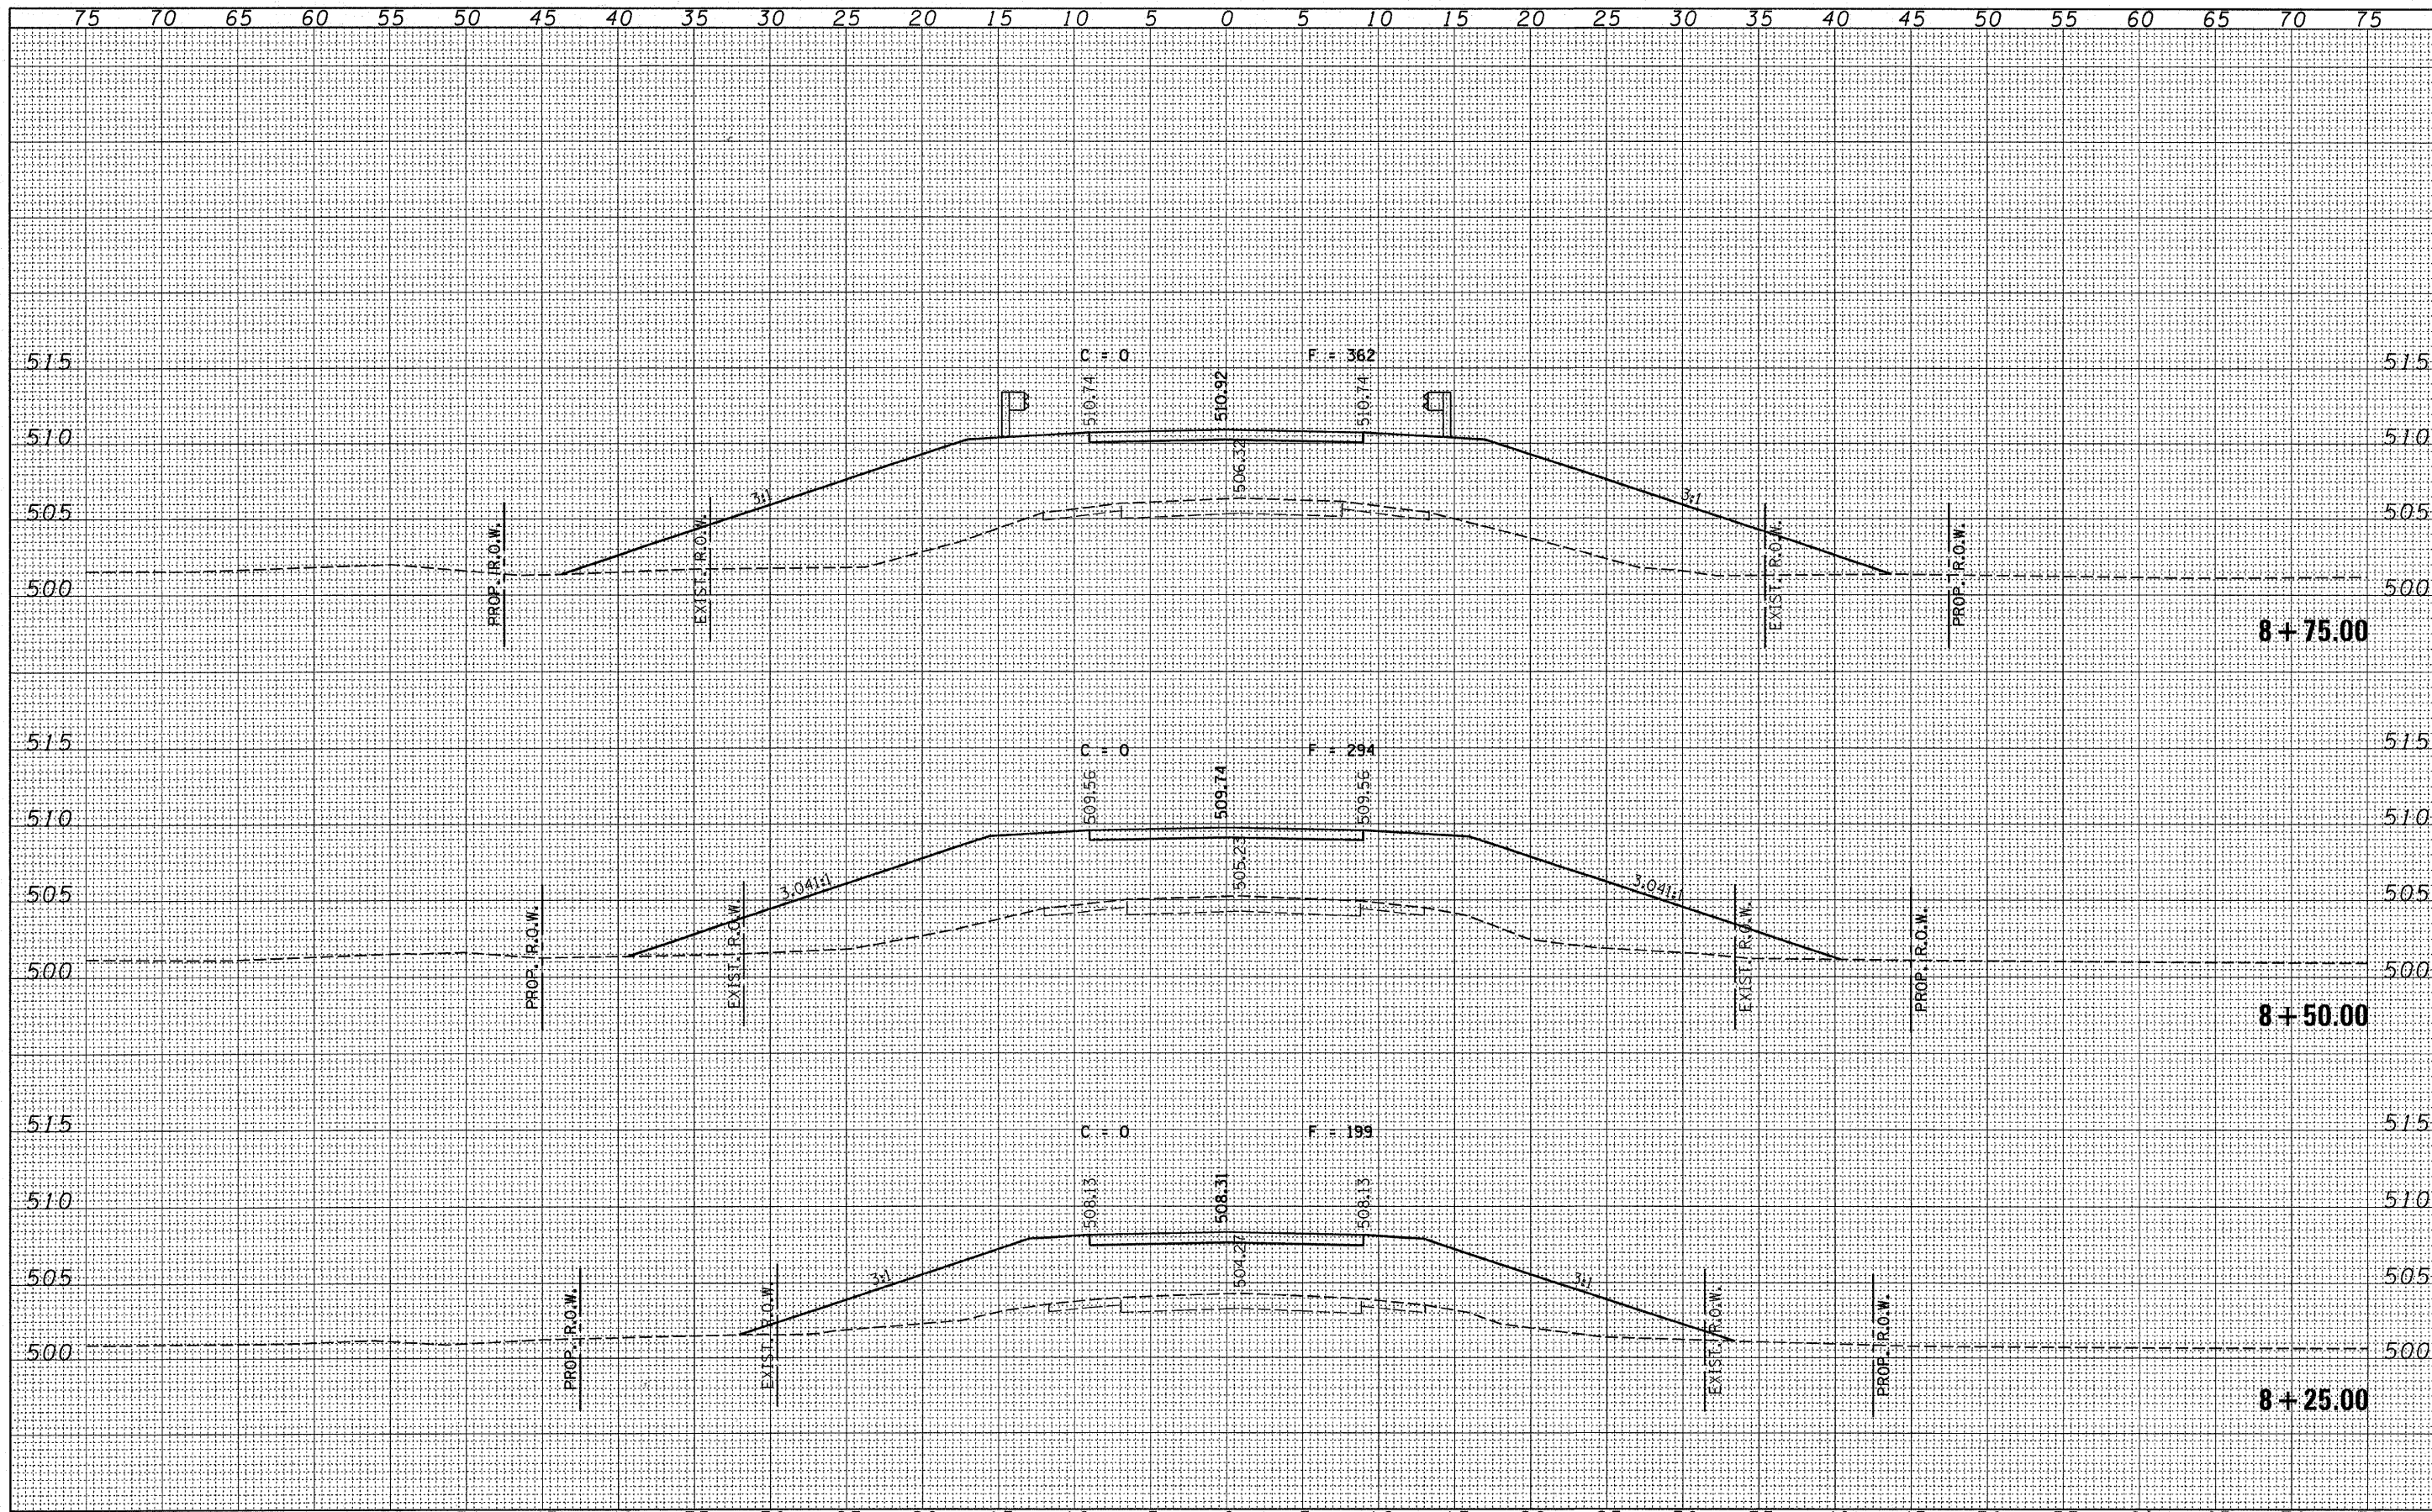

FILE NAME = 080126-sht-xxx.dgn
 USER NAME =
 PLOT SCALE =
 PLOT DATE = 12/18/2008

DESIGNED - J.W.F.	REVISED -
DRAWN - D.T.M.	REVISED -
CHECKED - S.W.M.	REVISED -
DATE - 10/15/08	REVISED -

STATE OF ILLINOIS
 JEFFERSON COUNTY HIGHWAY DEPARTMENT

HLR HAMPTON, LENZINI & RENWICK, INC.
 CIVIL & STRUCTURAL ENGINEERS
 LAND SURVEYORS
 SCALE: 5

CROSS SECTIONS
 MALECKI ROAD
 STA. 8+25.00 TO STA. 8+75.00

T.R.	SECTION	COUNTY	TOTAL SHEETS	SHEET NO.
131	07-06121-00-BR	JEFFERSON	30	11
FARRINGTON ROAD DISTRICT			CONTRACT NO. 99350	
ILLINOIS FED. AID PROJECT				