


DATE	
BY	
FINAL SURVEY	
SURVEYED	
TEMPLATE	
NOTE BOOK	
AREAS CHECKED	
NO.	

DATE	
BY	
ORIGINAL SURVEY	
SURVEYED	
TEMPLATE	
NOTE BOOK	
AREAS CHECKED	
NO.	

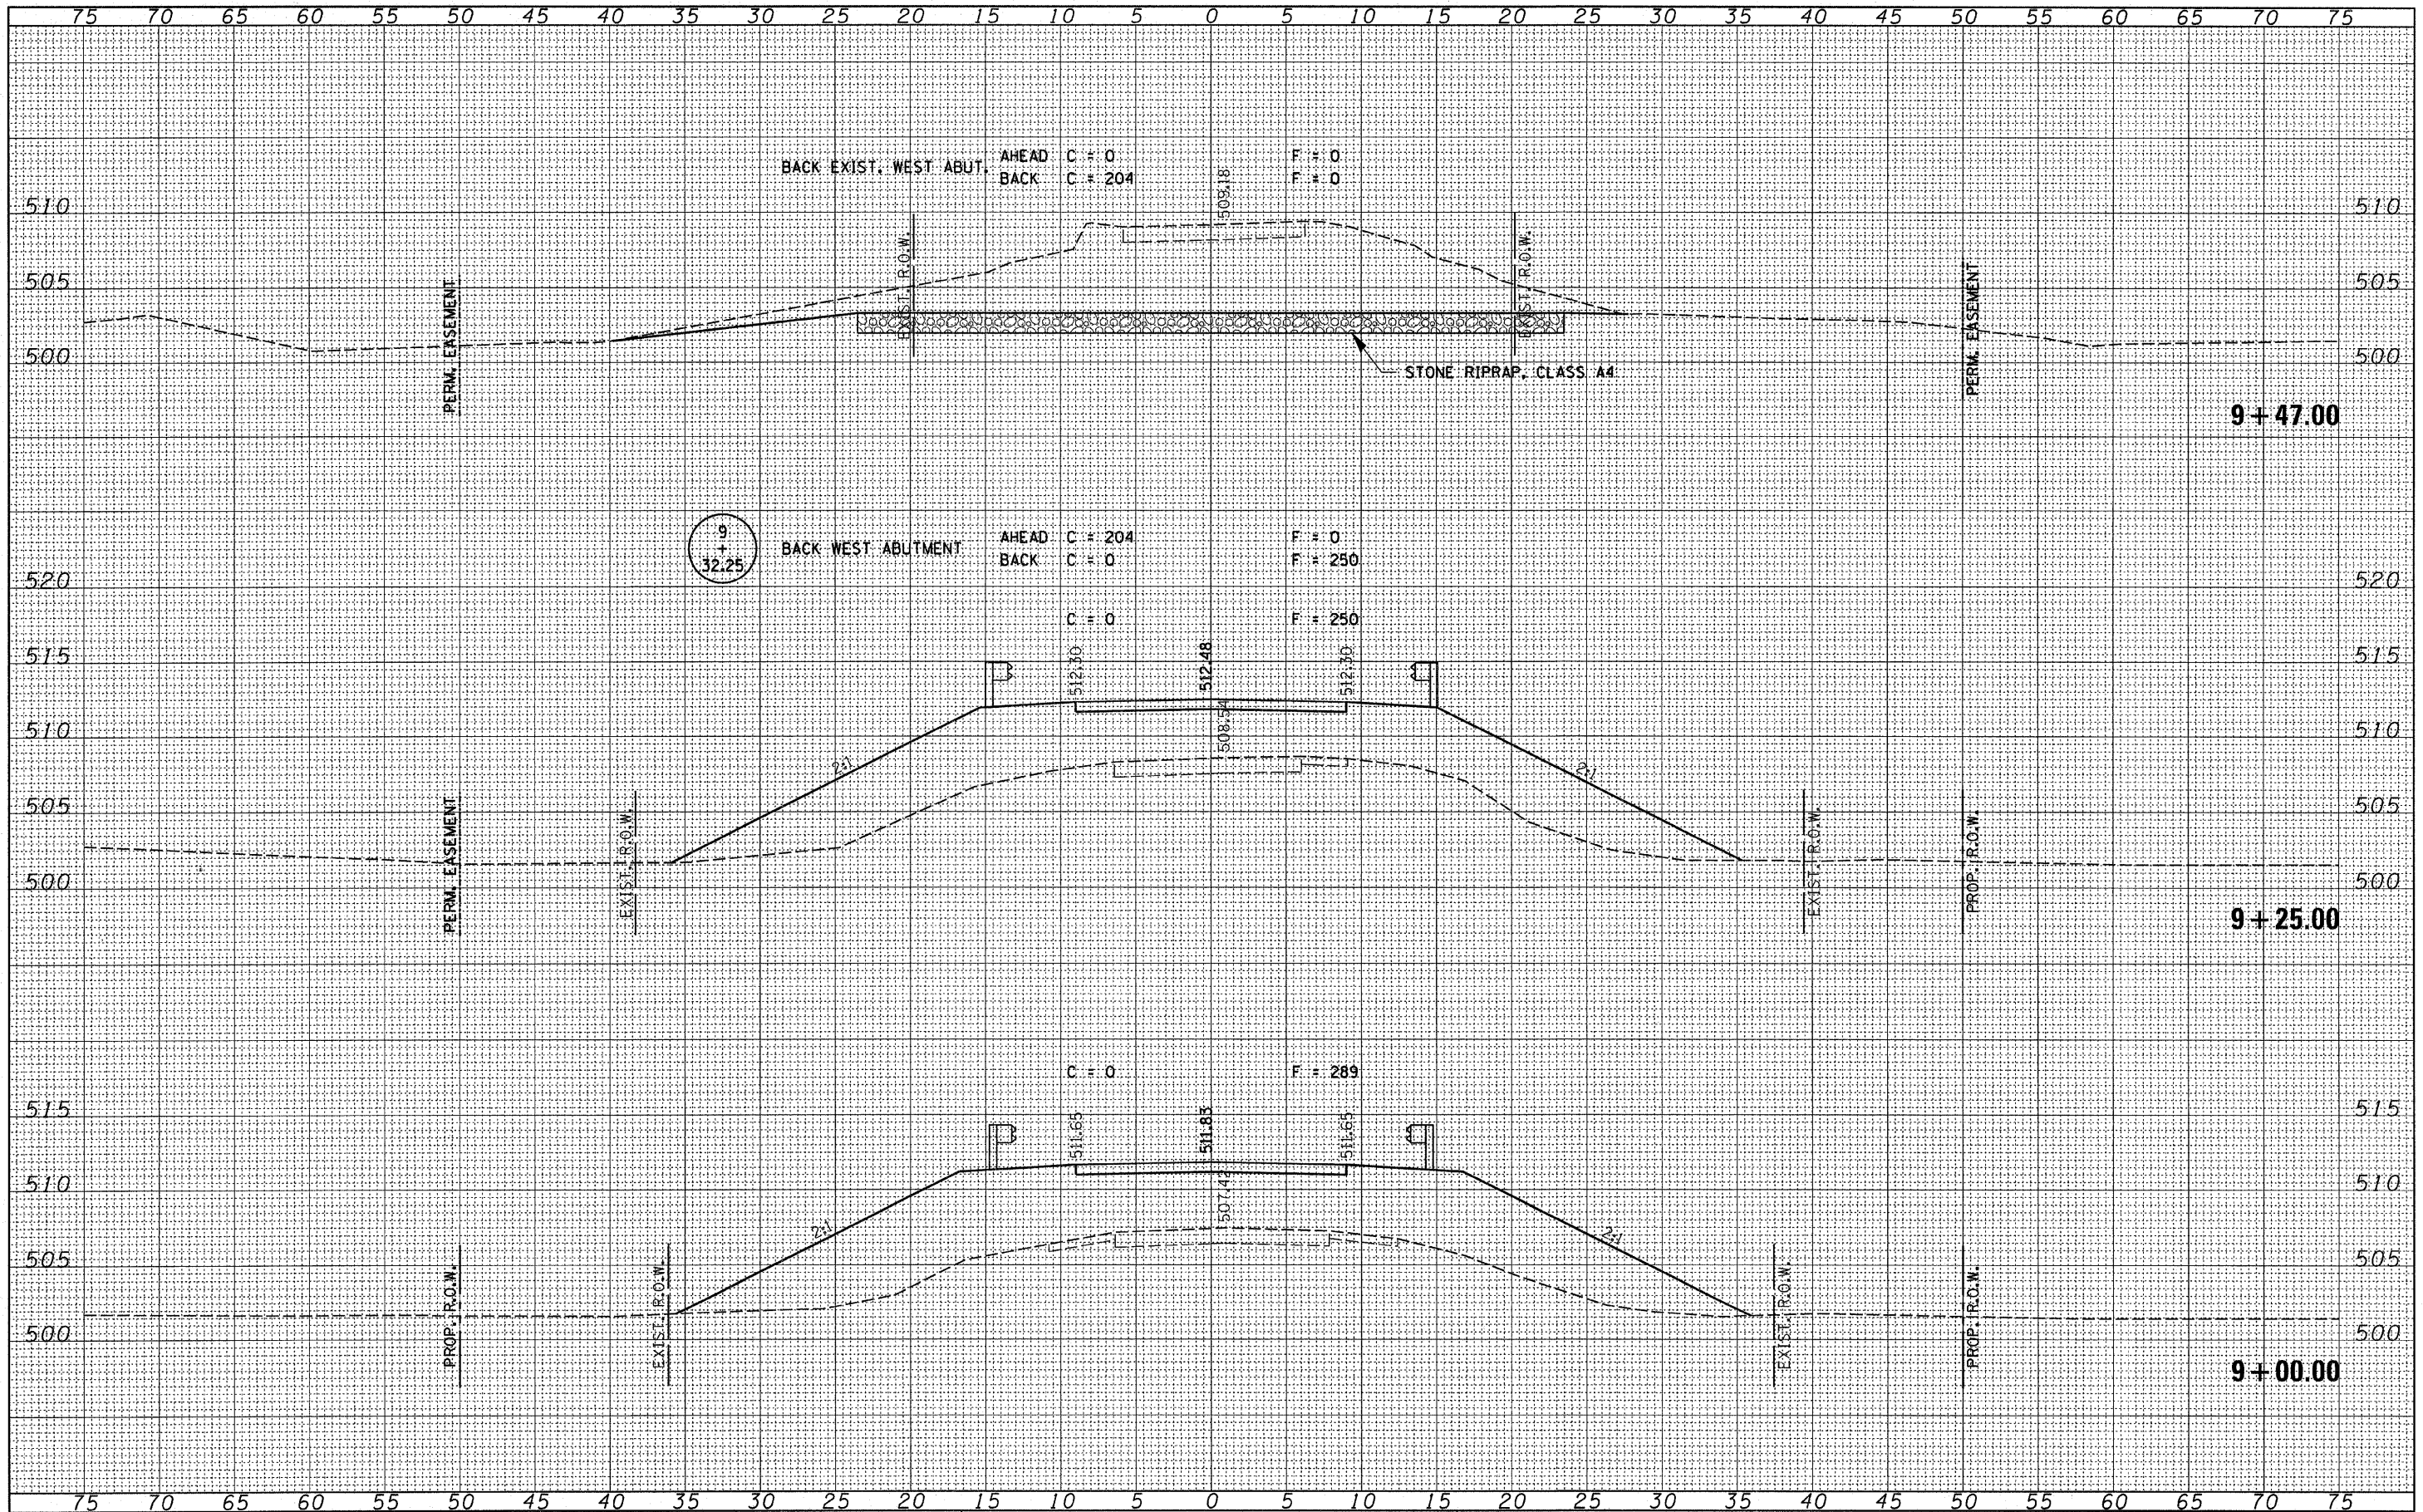

FILE NAME = 080126-shtr-exs.dgn

USER NAME =  
 DESIGNED - J.W.F.  
 DRAWN - D.T.M.  
 CHECKED - S.W.M.  
 PLOT SCALE =  
 PLOT DATE = 12/18/2008

DESIGNED - J.W.F.  
 DRAWN - D.T.M.  
 CHECKED - S.W.M.  
 DATE - 10/15/08

REVISED -  
 REVISED -  
 REVISED -  
 REVISED -

STATE OF ILLINOIS  
 JEFFERSON COUNTY HIGHWAY DEPARTMENT

**HLR** HAMPTON, LENZINI & RENWICK, INC.  
 CIVIL & STRUCTURAL ENGINEERS  
 LAND SURVEYORS  
 SCALE: 5 SHEET NO. OF SHEETS

CROSS SECTIONS  
 MALECKI ROAD  
 STA. 9+00.00 TO STA. 9+47.00

T.R.	SECTION	COUNTY	TOTAL SHEETS	SHEET NO.
131	07-06121-00-BR	JEFFERSON	30	12
FARRINGTON ROAD DISTRICT			CONTRACT NO. 99350	
ILLINOIS FED. AID PROJECT				