


DATE	
BY	
SAVED	
TEMPLATE	
NOTE BOOK	
AREAS CHECKED	
NO.	

DATE	
BY	
ORIGINAL SURVEY	
NOTE BOOK	
AREAS CHECKED	
NO.	

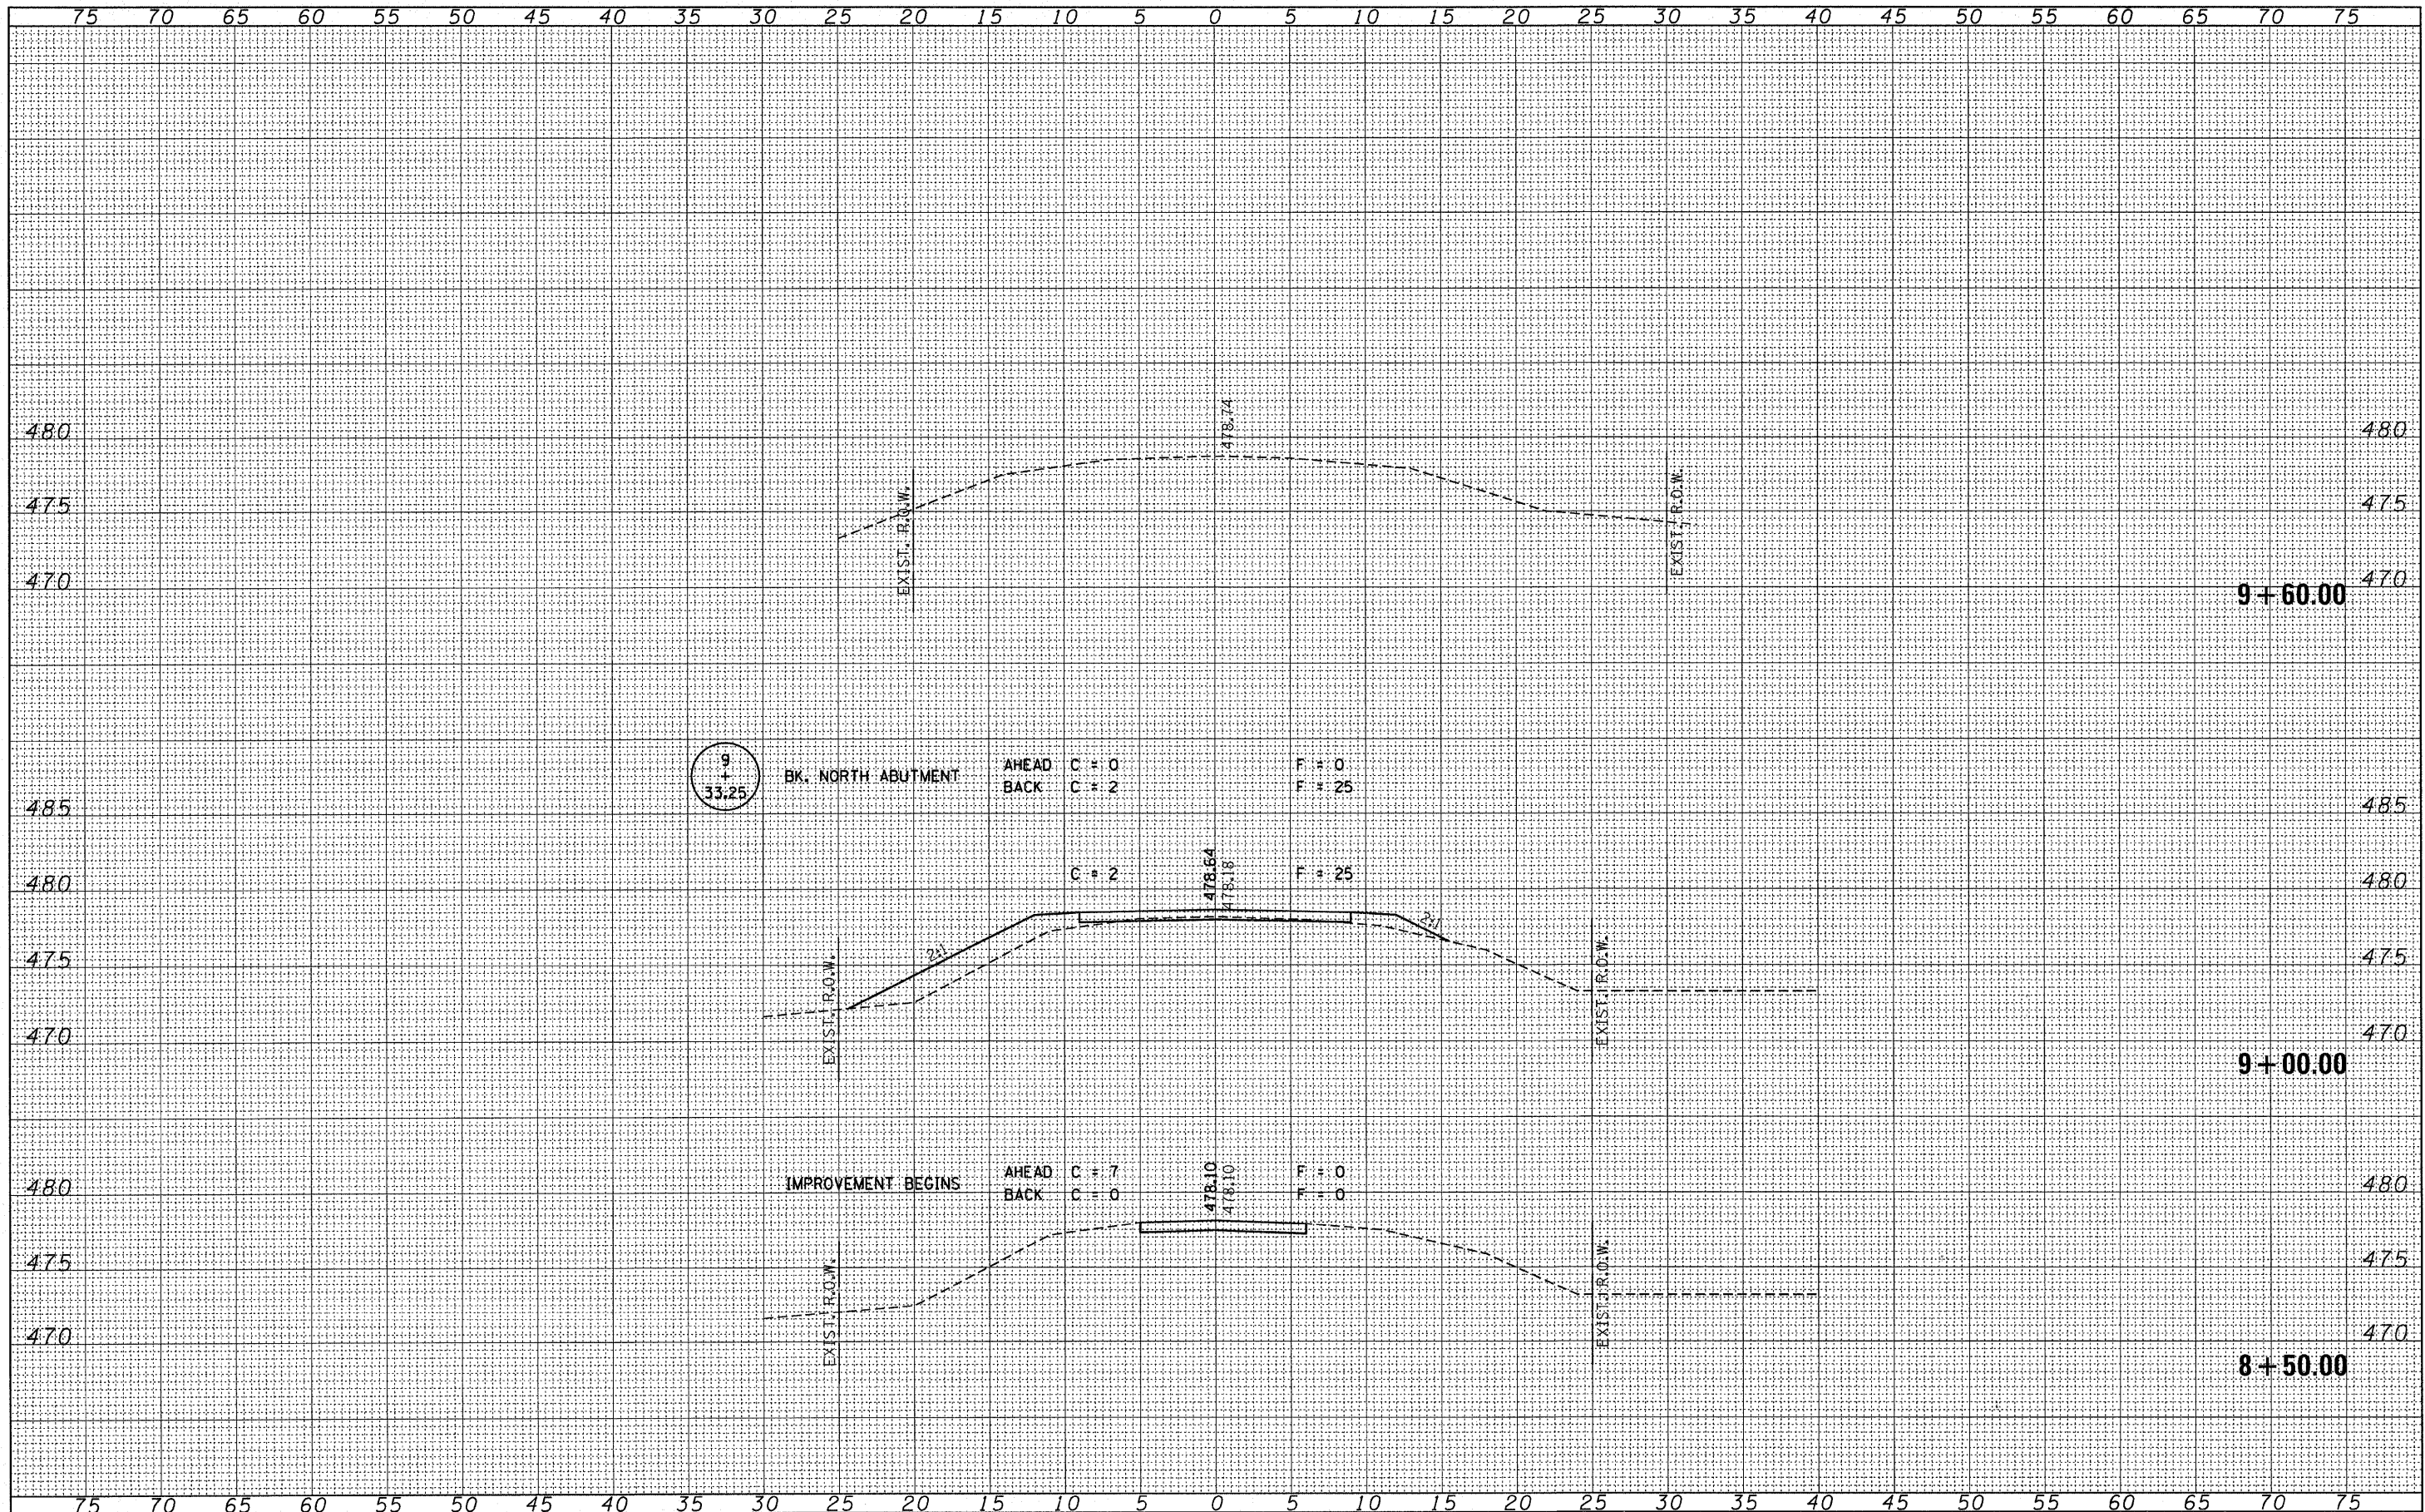

FILE NAME = 060127-sh1-exs.dgn

USER NAME =
 DESIGNED - J.W.F.
 DRAWN - D.T.M.
 CHECKED - S.W.M.
 DATE - 11/18/08

REVISIONS:
 REVISED -
 REVISED -
 REVISED -
 REVISED -

STATE OF ILLINOIS
 JEFFERSON COUNTY HIGHWAY DEPARTMENT



HAMPTON, LENZINI & RENWICK, INC.
 CIVIL & STRUCTURAL ENGINEERS
 LAND SURVEYORS

CROSS SECTIONS

SCALE: 5H:5V
 SHEET NO. OF SHEETS
 STA. 8+50.00 TO STA. 9+60.00

T.R.	SECTION	COUNTY	TOTAL SHEETS	SHEET NO.
10	03-03113-00-BR	JEFFERSON	15	4
CASNER ROAD DISTRICT		CONTRACT NO. 99362		
FED. ROAD DIST. NO.		ILLINOIS FED. AID PROJECT		