


APR 02, 2009 7:13 AM HAGL003342
 I:\A\PORTS\COLES\084C198\AIRC\RT\SHEETS\R-151MRK.DWG - Layout1

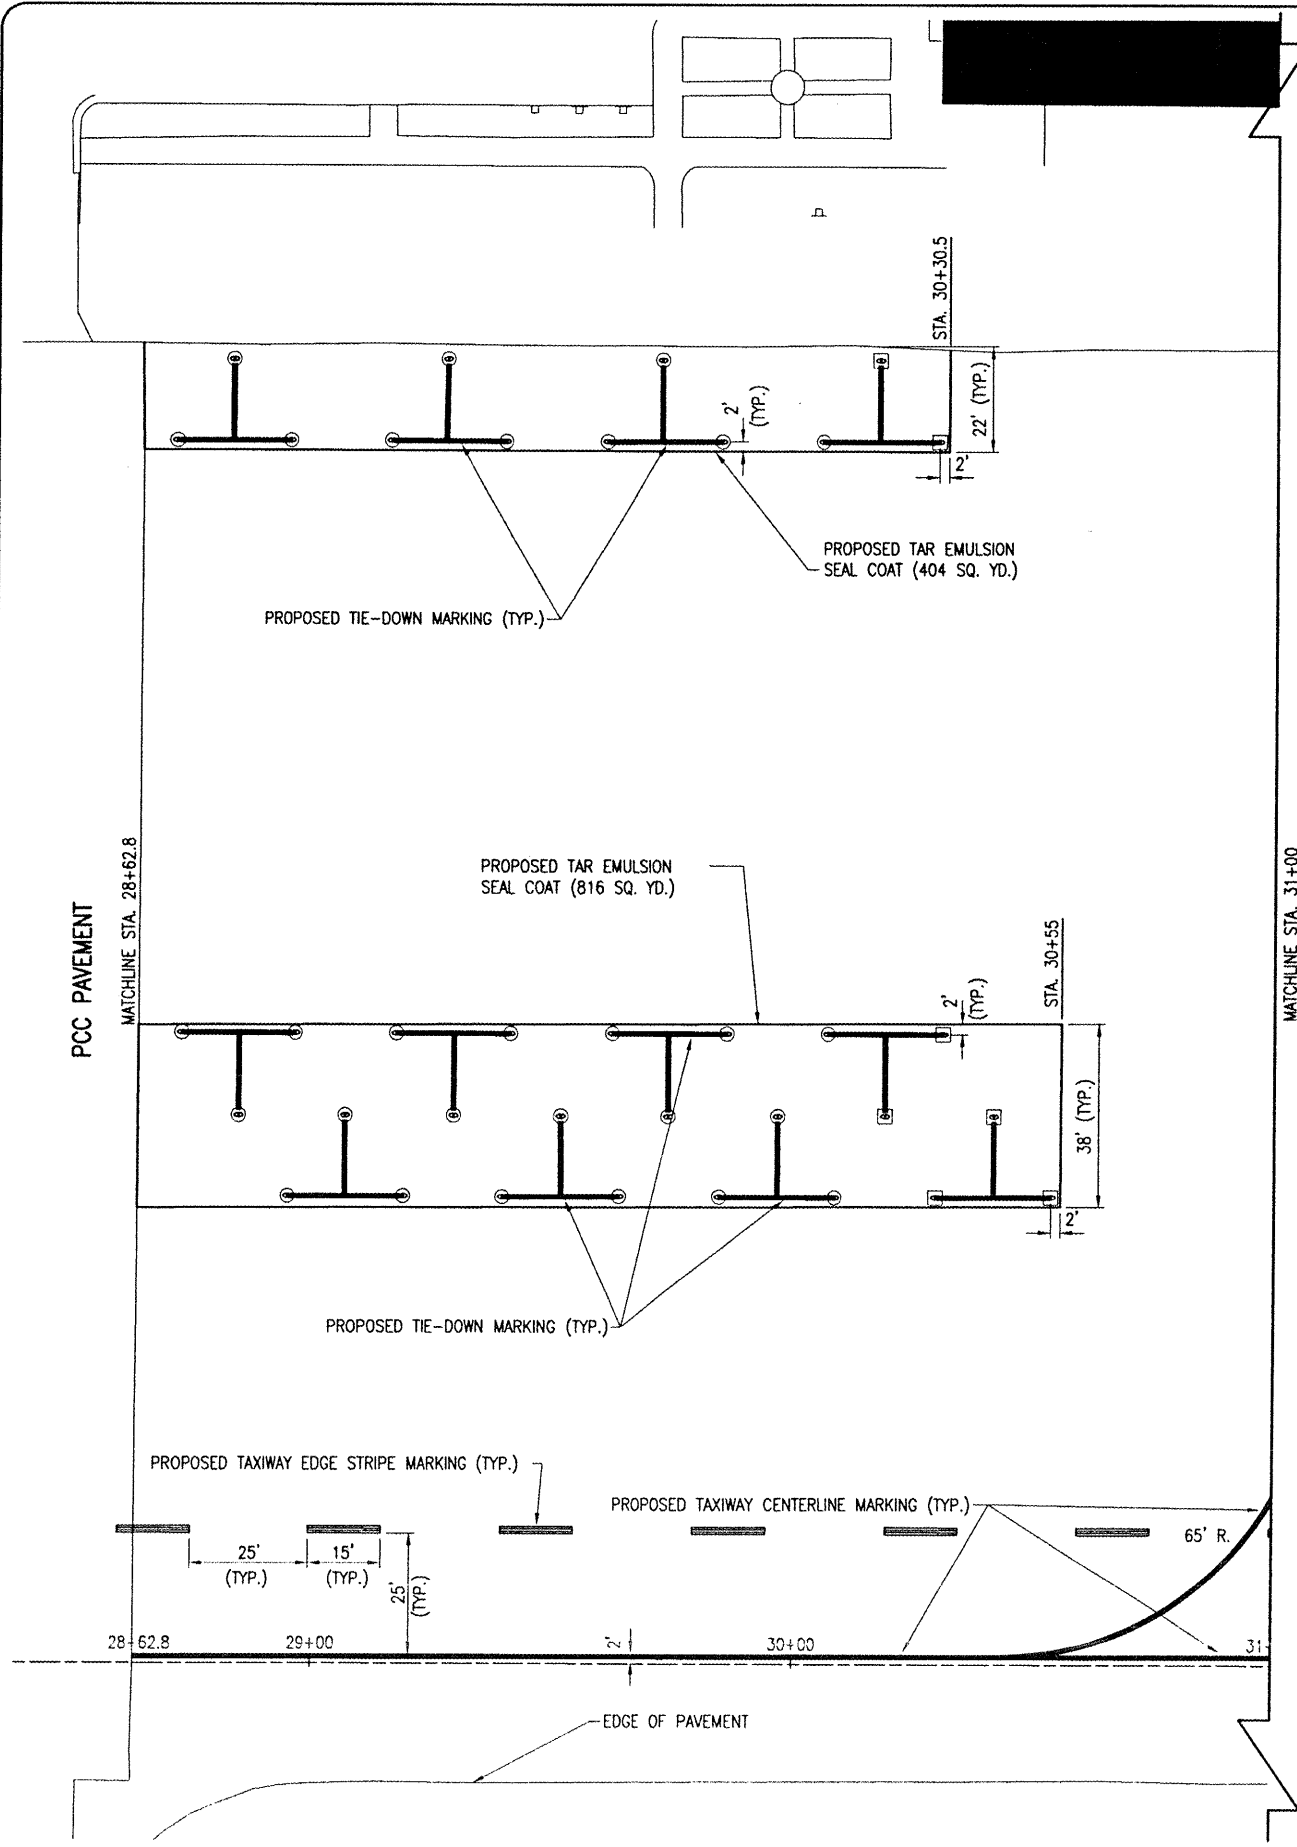

620--PAVEMENT MARKING--WATERBORNE NOTES

THE PAVEMENT MARKING--WATERBORNE (620) SHALL BE PLACED IN ACCORDANCE WITH ITEM 620 "PAVEMENT MARKING" AS STATED ON PAGE 77 OF THE SUPPLEMENTAL SPECIFICATIONS AND RECURRING SPECIAL PROVISIONS, ADOPTED JULY 1, 2004.

THIS ITEM SHALL CONSIST OF TAXIWAY CENTERLINE, GROUND ROD, AND TIEDOWN MARKING IN ACCORDANCE WITH THESE SPECIFICATIONS AND AT THE LOCATIONS SHOWN ON THE CONSTRUCTION PLANS. ALL MARKING WILL BE YELLOW IN COLOR WITH A 6-IN BLACK BORDER. THE PROPOSED PAVEMENT MARKING WILL BE APPLIED IN TWO APPLICATIONS.

ANY MATERIAL DELIVERED THAT FAILS TO MEET THE SPECIFICATIONS SHALL BE DISPOSED OF BY THE VENDOR AND IMMEDIATELY REPLACED WITH ACCEPTABLE MATERIAL ENTIRELY AT THE VENDOR'S EXPENSE, INCLUDING HANDLING AND TRANSPORTATION CHARGES.

ALL CURING COMPOUND WILL BE CLEANED FROM CONCRETE PAVEMENT PRIOR TO APPLYING PAINT. NO EXCEPTIONS.

ALL PROPOSED MARKING WILL BE COMPLETED IN ACCORDANCE WITH THE DETAILS SHOWN ON THE CONSTRUCTION PLANS.

GLASS BEADS SHALL BE REQUIRED ONLY ON THE SECOND APPLICATION OF YELLOW MARKING.

CUT-OFF SHEETS WILL BE REQUIRED TO INSURE STRAIGHT EDGES.


THE PROPOSED MARKING WILL BE PAID FOR UNDER ITEM:
 AR620520 PAVEMENT MARKING--WATERBORNE ___ PER S.F.
 AR620525 PAVEMENT MARKING--BLACK BORDER ___ PER S.F.

TAR EMULSION SEAL COAT

THIS ITEM OF WORK SHALL CONSIST OF THE APPLICATION OF TWO COATS OF TAR EMULSION SEAL COAT ON A PREPARED ASPHALT SURFACE. THE AREA TO RECEIVE THE SEAL COAT IS AS DETAILED ON THIS SHEET. THE CONTRACTOR WILL BE REQUIRED TO REMOVE ANY MATERIAL THAT IS SPLASHED OR SPRAYED ON ANY/OR ALL BUILDINGS OR CONCRETE. THE TIE DOWN CONCRETE AND CASTINGS WILL BE PROTECTED FROM THE SEAL COAT APPLICATION.


THE SEAL COAT MIXTURE AND APPLICATION SHALL BE IN ACCORDANCE WITH THE SPECIAL PROVISIONS.

THIS ITEM OF WORK SHALL BE PAID FOR UNDER ITEM:
 AR625510 "TAR EMULSION SEAL COAT" - PER S.Y.

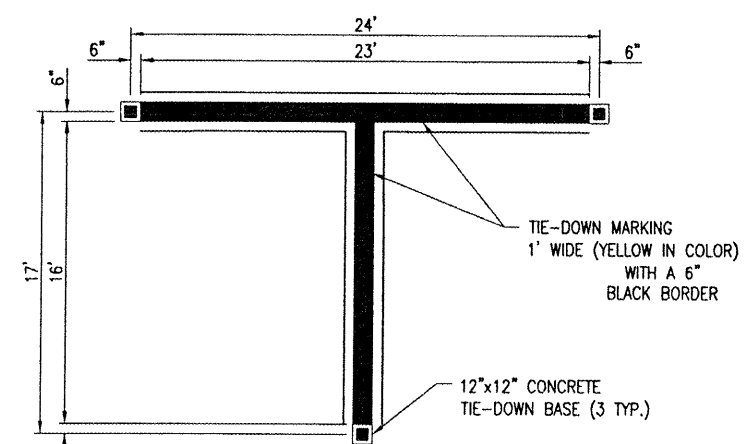

TIE DOWN MARKING DETAIL
 "NOT TO SCALE"

- LEGEND**
- EXISTING PAVEMENT
 - PROPOSED TIE DOWN
 - EXISTING BUILDINGS
 - EXISTING MARKING
 - PROPOSED MARKING

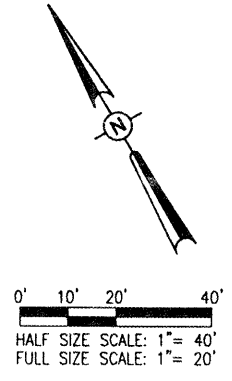

CO056

DATE	REVISION	BY
4/02/09	REVISED AS PER OWNER REVIEW	CAH

COLES COUNTY AIRPORT

 A.I.P. PROJ.: 3-17-0066-B23
 I.L. PROJ.: MTO-3856

Hanson Project No. 0840198D_0800	MLB	03/11/09
Filename R-151MRK.DWG	MDR	03/11/09
Scale 1" = 20'	CAH	03/13/09
Date 03/11/09		

HANSON
 Hanson Professional Services Inc.
 1525 South Sixth Street
 Springfield, Illinois 62703-2886
 Offices Nationwide

REHABILITATE CENTER APRON
 PROPOSED MARKING PLAN
 STA. 28+62.8 TO 31+00